
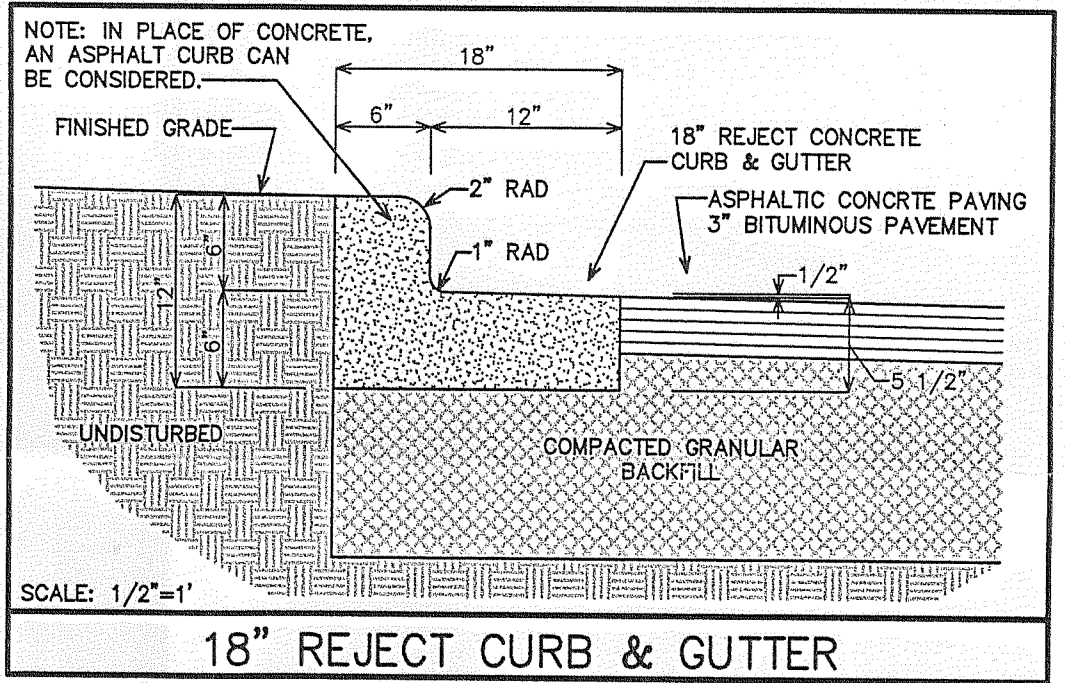


DRIVEWAY ACCESS RECONSTRUCTION
PLAT OF SURVEY
LOT 10 OF DUNBAR ESTATES SUBDIVISION
LOCATED IN THE SOUTHEAST 1/4 OF SECTION 36, TOWN 4 NORTH, RANGE 16 EAST,
WALWORTH COUNTY, WISCONSIN

ASSIGNED THE SOUTHERLY BOUNDARY OF LOT 10
S 89°51'41" W

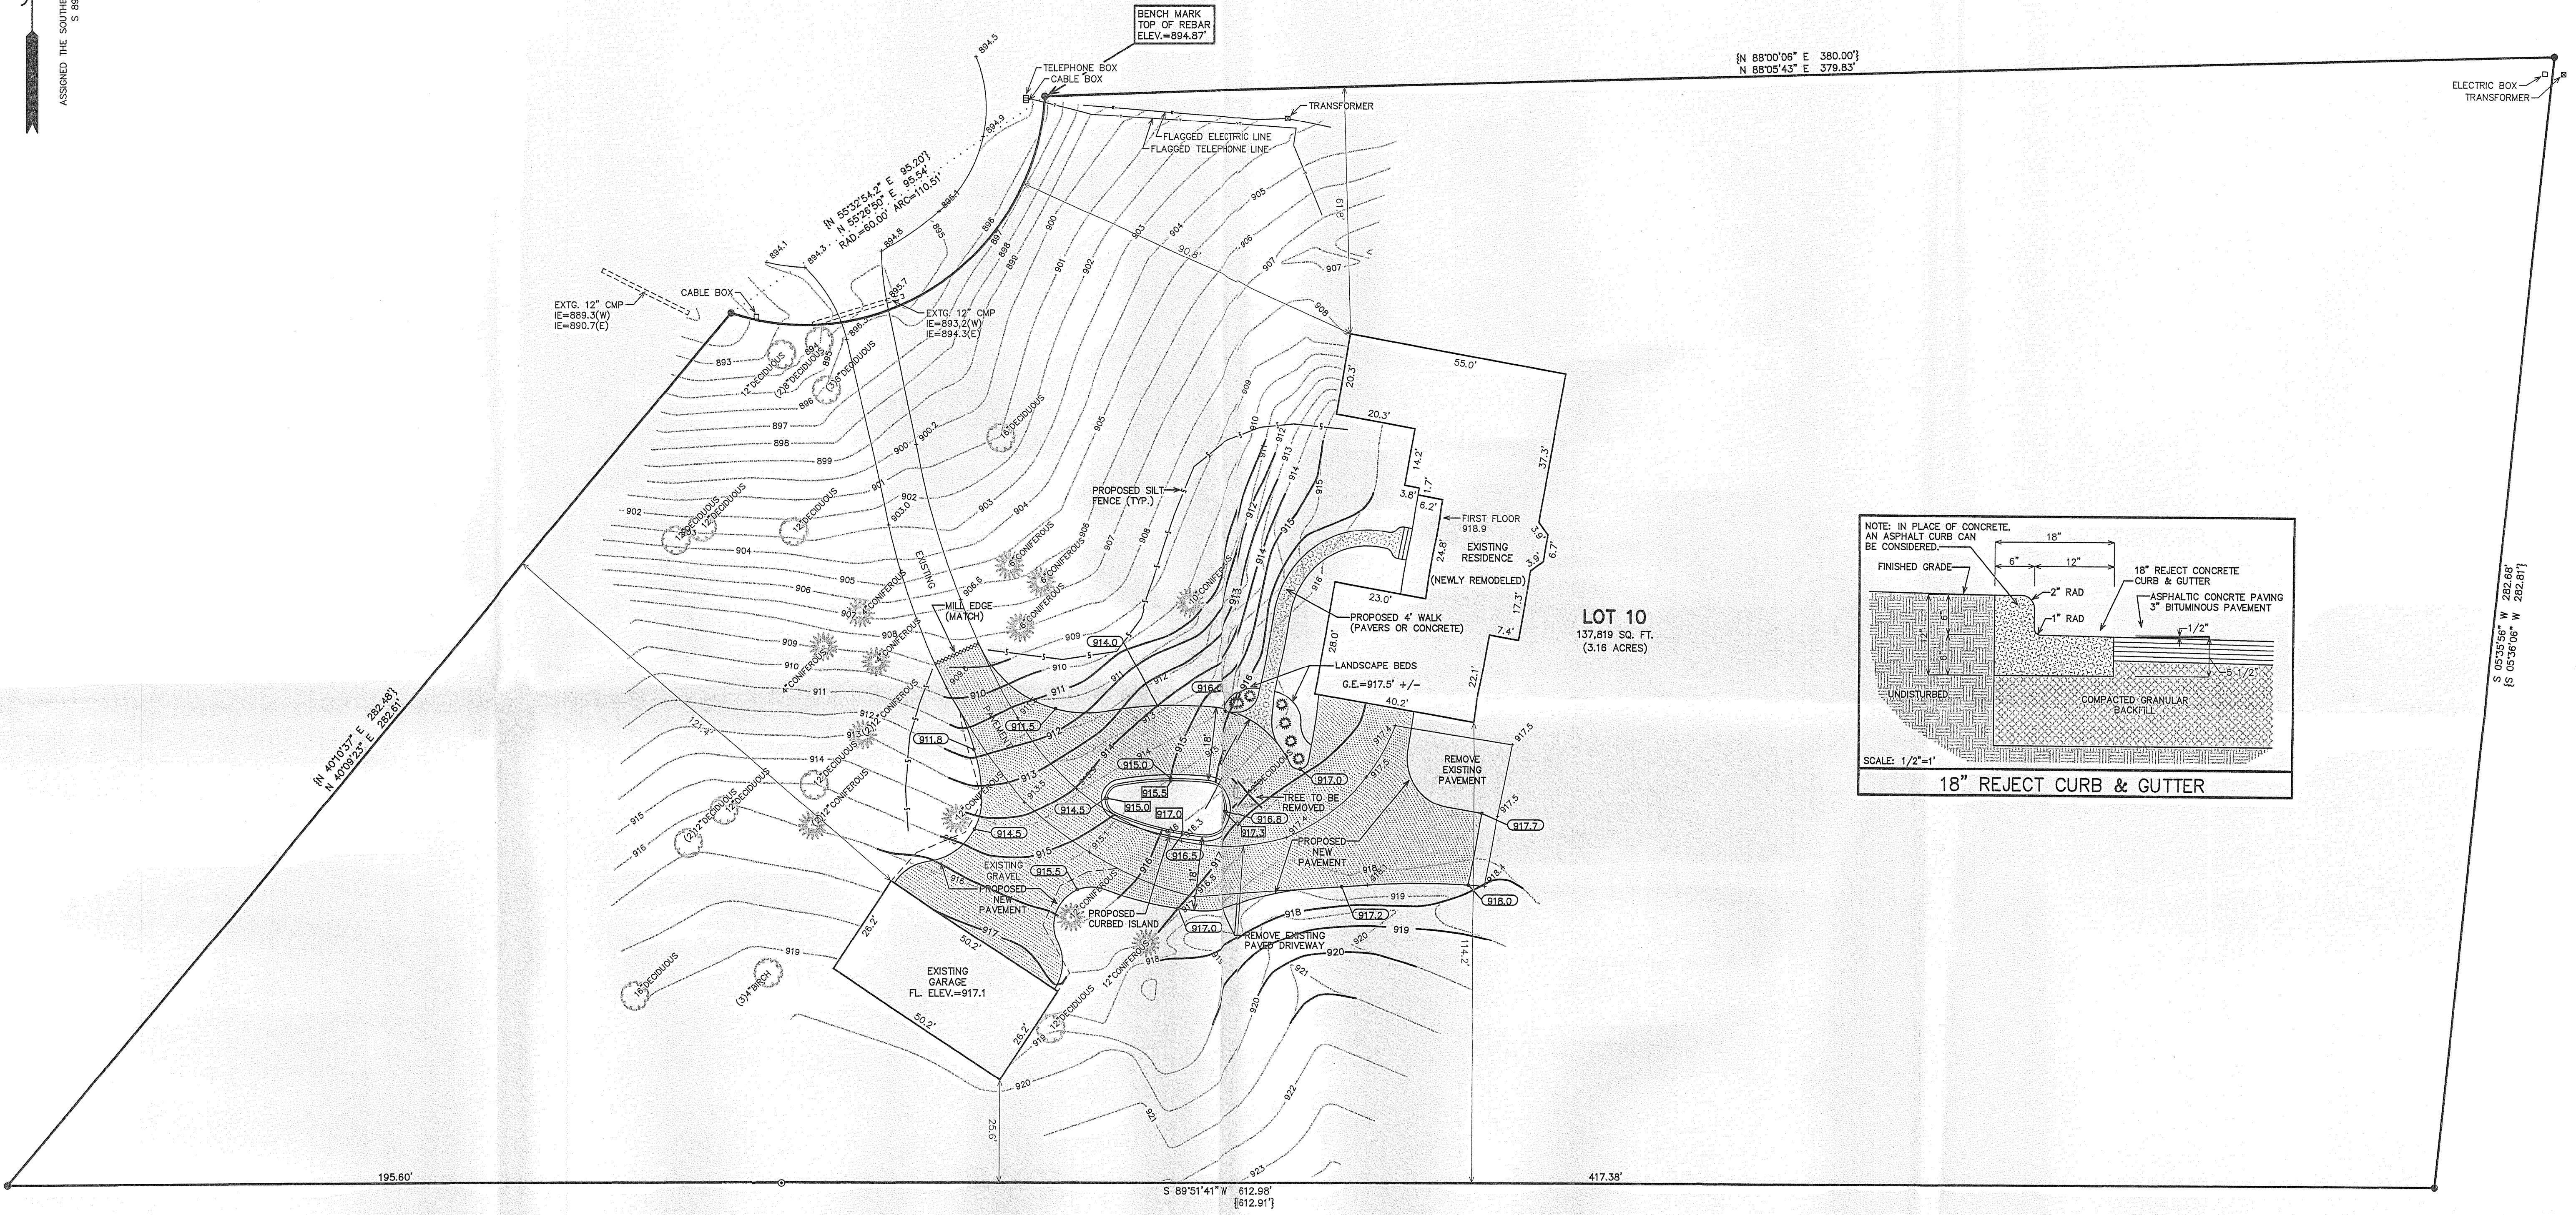

- LEGEND
- = FOUND IRON REBAR STAKE
 - = FOUND PIN IN CONCRETE MONUMENT
 - {XXX} = RECORDED AS
 - XXX--- = EXISTING LAND CONTOURS
 - XXX--- = PROPOSED LAND CONTOURS
 - XXX--- = PROPOSED PAVEMENT GRADES
 - XXX--- = PROPOSED TOP OF CURB GRADES



NOTE: NEW PAVEMENT TO BE 3" BITUMINOUS PAVING (MIN.) OVER
A MAXIMUM OF 8" GRAVEL BASE.

NOTE: COPIES OF THIS MAP TO WHICH THE FOLLOWING CERTIFICATE
WILL APPLY SHOW THE SURVEYOR'S ORIGINAL SEAL AND SIGNATURE
IN RED INK. COPIES BY ANY OTHER MEANS MAY HAVE ALTERATIONS
WHICH DO NOT REPRESENT THE SURVEYOR'S WORK PRODUCT.

I HEREBY CERTIFY THAT THE ABOVE DESCRIBED PROPERTY HAS BEEN
SURVEYED UNDER MY DIRECTION AND THAT THE ABOVE MAP IS A TRUE
REPRESENTATION THEREOF AND SHOWS THE SIZE AND LOCATION OF
THE PROPERTY AND ITS EXTERIOR BOUNDARIES. THIS SURVEY IS
MADE FOR THE USE OF THE PRESENT OWNERS OF THE PROPERTY, AND
ALSO THOSE WHO PURCHASE, MORTGAGE, OR GUARANTEE THE TITLE
THERE TO WITHIN ONE YEAR FROM THE DATE HEREOF.

DATE: 4/29/2009

PETER S. GORDON
R.L.S. 2101

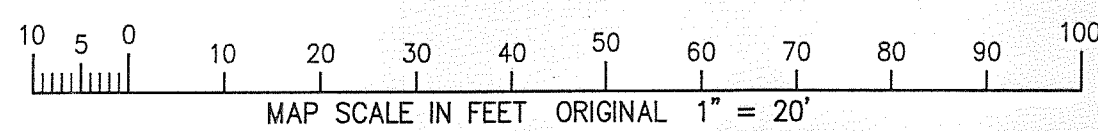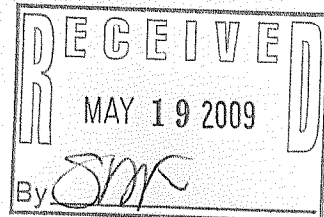

	PLAT OF SURVEY	— WORK ORDERED BY — LANCO DEVELOPMENT COMPANY 750 VETERANS PARKWAY, SUITE 100 LAKE GENEVA, WI 53147	FARRIS, HANSEN & ASSOCIATES, INC. ENGINEERING — ARCHITECTURE — SURVEYING 7 RIDGWAY COURT P.O. BOX 437 ELKHORN, WISCONSIN 53121 OFFICE: (262) 723-2098 FAX: (262) 723-5886	<table><tr><th colspan="2">REVISIONS</th></tr><tr><td> </td><td> </td></tr></table>	REVISIONS				<table><tr><td>PROJECT NO.</td><td>7878</td></tr><tr><td>DATE</td><td>04/29/2009</td></tr><tr><td>SHEET NO.</td><td>1 OF 1</td></tr></table>	PROJECT NO.	7878	DATE	04/29/2009	SHEET NO.	1 OF 1
REVISIONS															
PROJECT NO.	7878														
DATE	04/29/2009														
SHEET NO.	1 OF 1														

HDS-10

416-2400