

Plat of Survey

Lot 2 of Certified Survey Map No. 3533,
recorded in Vol. 20 of Certified Survey Maps of Walworth County on
Page 315 and located in the Southwest 1/4 of the Southeast 1/4 of
Section 11, Range 16 North, Range 16 East, Town of LaGrange, Walworth
County, Wisconsin.

Survey for: Inigo Manglano-Ovalle
1235 North Beckwell
Chicago, Illinois 60622


Lot 4
C.S.M. 3533

Lot 4
Parker Pines


Outlet 1
C.S.M. 3532

Lot 3
C.S.M. 3533


Lot 1
C.S.M. 3533

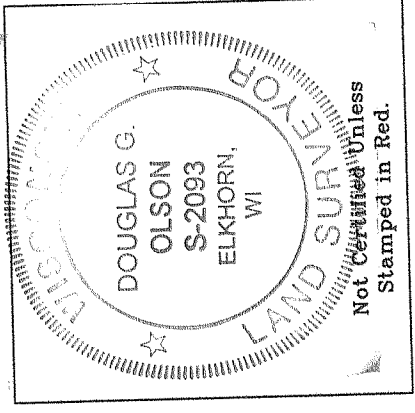

Notes: 1) This survey plat is not
to be used for any purpose other than
and sealed in red ink.
2) This survey is subject to Wisconsin lien laws.
to file lien.

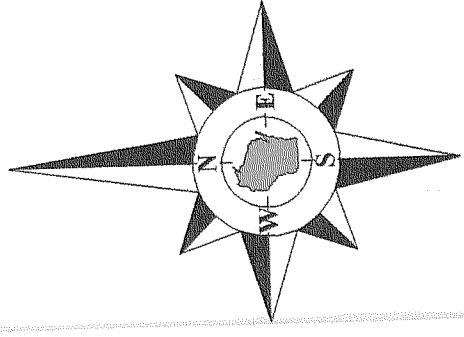


Bearings reference to the Wisconsin State
Plane Coordinate System, South Zone.

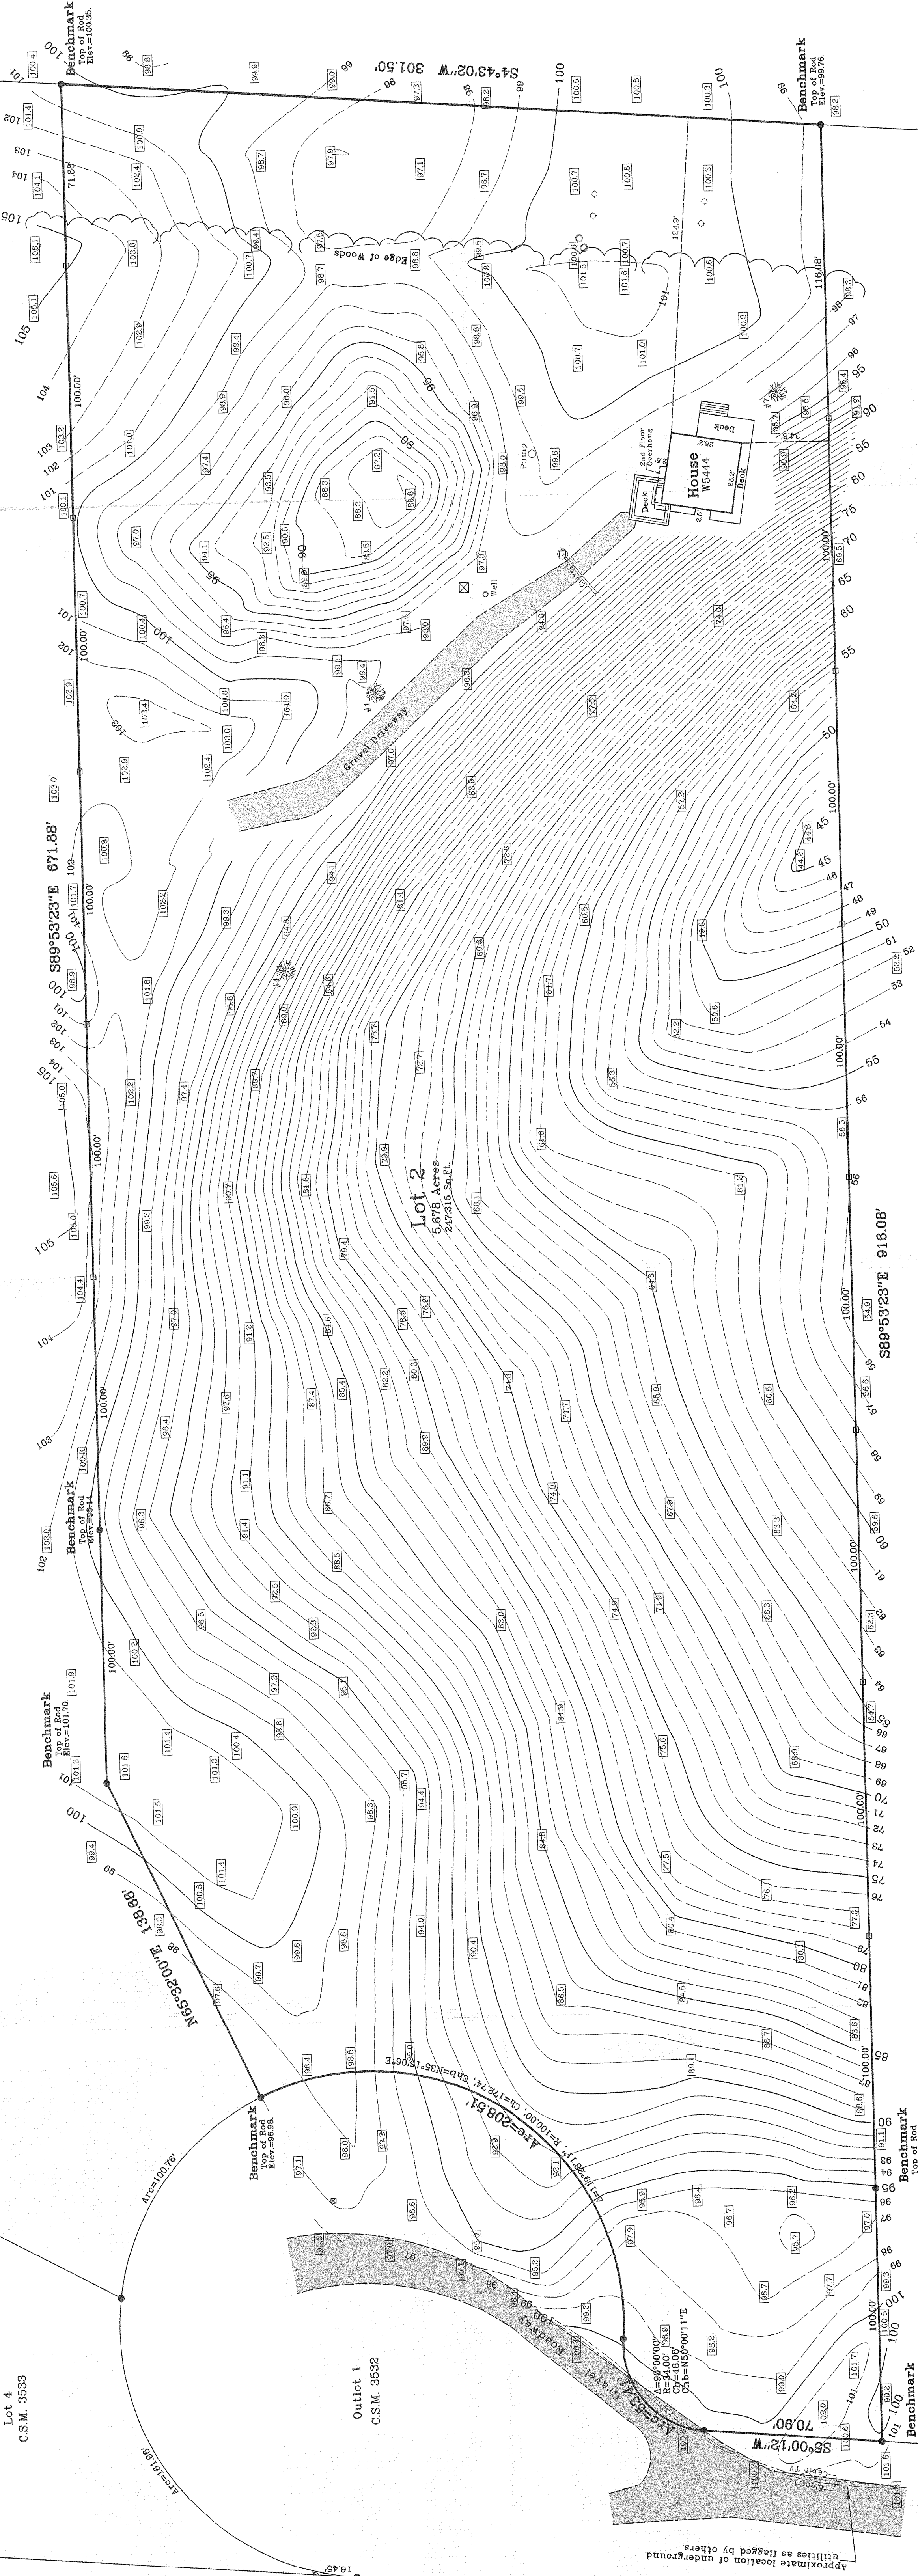

Copyright 2005 by Jensen & Olson Land Surveying, LLC.
All rights reserved. No part of this survey plat may be reproduced
in any form by any means - graphic, electronic, or
mechanical, including photocopying, tracing, recording, or by
any information storage and retrieval system, without the
written permission in writing from Douglas
G. Olson, Jensen & Olson Land Surveying, LLC.

I, Douglas G. Olson, Wisconsin Registered Land Surveyor,
do hereby certify that this survey was performed by me or under my
direction in full compliance with the owner's instructions and the
provisions of Chapter A-7 of the Wisconsin Statutes, and that this map is an accurate
representation thereof to the best of my knowledge and belief.

Douglas G. Olson
Wisconsin Registered Land Surveyor - 2083

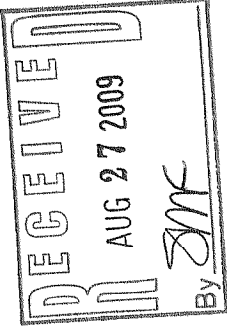

Jensen & Olson Land Surveying, LLC
45 South Wisconsin Street * P.O. Box 322 * Elkhorn, Wisconsin, 53121
Telephone: (262) 723-3434 * Facsimile: (262) 723-8044
Email: jensens.olson@elknet.net

Legend
Round Iron Pipe
Found Iron Rod
Recorded Information
Tree Marked by Owner
Spot Elevation
Gravel Surface
Utility Box or Pedestal
Storm Drain
Concrete Cover
PVC Pipe

Sheet 1 of 1 Sheets
Job Reference Number
2009.062
[Drawing Name: Unit 6-2009062-2009062 Plats.dwg]

2909.062

Survey date: April 7, 2005.
Revisions: No. 1 - House Location.

Scale in Feet
1" = 30'
0' 15' 30' 60' 90'