

# Plat of Survey

of


A parcel of land described in a Warranty Deed recorded in Vol. 498 on Page 794 as Document No. 200203, as shown below:

A parcel of land located in the NE fractional 1/4 of fractional Section 9, T4N, R18E, of Walworth County, Wisconsin, described as follows, to-wit: Commencing at the NE corner of said Section; thence N 88° 45' West along the North line of said Section 1020.88 feet to a point on the West line of the Public Road; thence S 17° East along the Westerly line of said road 136.76 feet; thence continuing S 17° East along said Public Road 241.35 feet to a point in the centerline of a private road to the place of beginning; thence continuing S 17° East 14.47 feet to a concrete monument; thence S 21° 24' East along said road 31.63 feet to a concrete monument; thence S 7° 42' East 97.94 feet to the shore of Lake Beulah at low water line; thence Westerly along the shore at low water line 170.3 feet to a point; thence N 9° 34' East 97.43 feet to a concrete monument to the centerline of said private road; thence Easterly along the centerline of said private road; S 86° 04' East 78.14 feet to an iron stake; thence continuing N 76° 32' East 47.52 feet to the place of beginning.

Surveyed for: **Ned Kline**  
N9271 East Shore Road  
East Troy, Wisconsin. 53120



Bearings referenced to previous surveys.

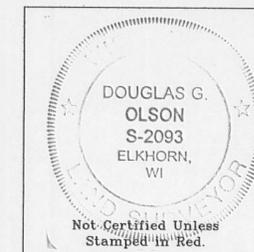



- Notes: 1) This survey plat is not certified unless signed and sealed in red ink.  
2) This survey is subject to Wisconsin lien laws. This Plat of Survey is the notice of intent to file lien. Lien waiver required.

Copyright 2009 by Jensen & Olson Land Surveying, LLC.


All rights reserved. No part of this survey plat may be reproduced or transmitted in any form by any means - graphic, electronic, or mechanical, including photocopying, tracing, or information storage and retrieval systems - without permission in writing from Douglas G. Olson, Jensen & Olson Land Surveying, LLC.

I hereby certify that I have surveyed the above described property and the map hereon is correct to the best of my professional knowledge and belief and shows the size and location of the property, its exterior boundaries, the location and dimensions of all visible structures thereon, boundary fences, apparent easements and roadways and visible encroachments, if any.  
This survey is made for the exclusive use of the present owners of property, and also those who purchase, mortgage or guarantee title thereto, within one year from the date hereof.

Douglas G. Olson  
Wisconsin Registered Land Surveyor - 2093

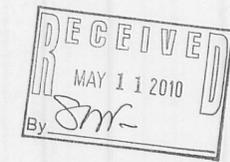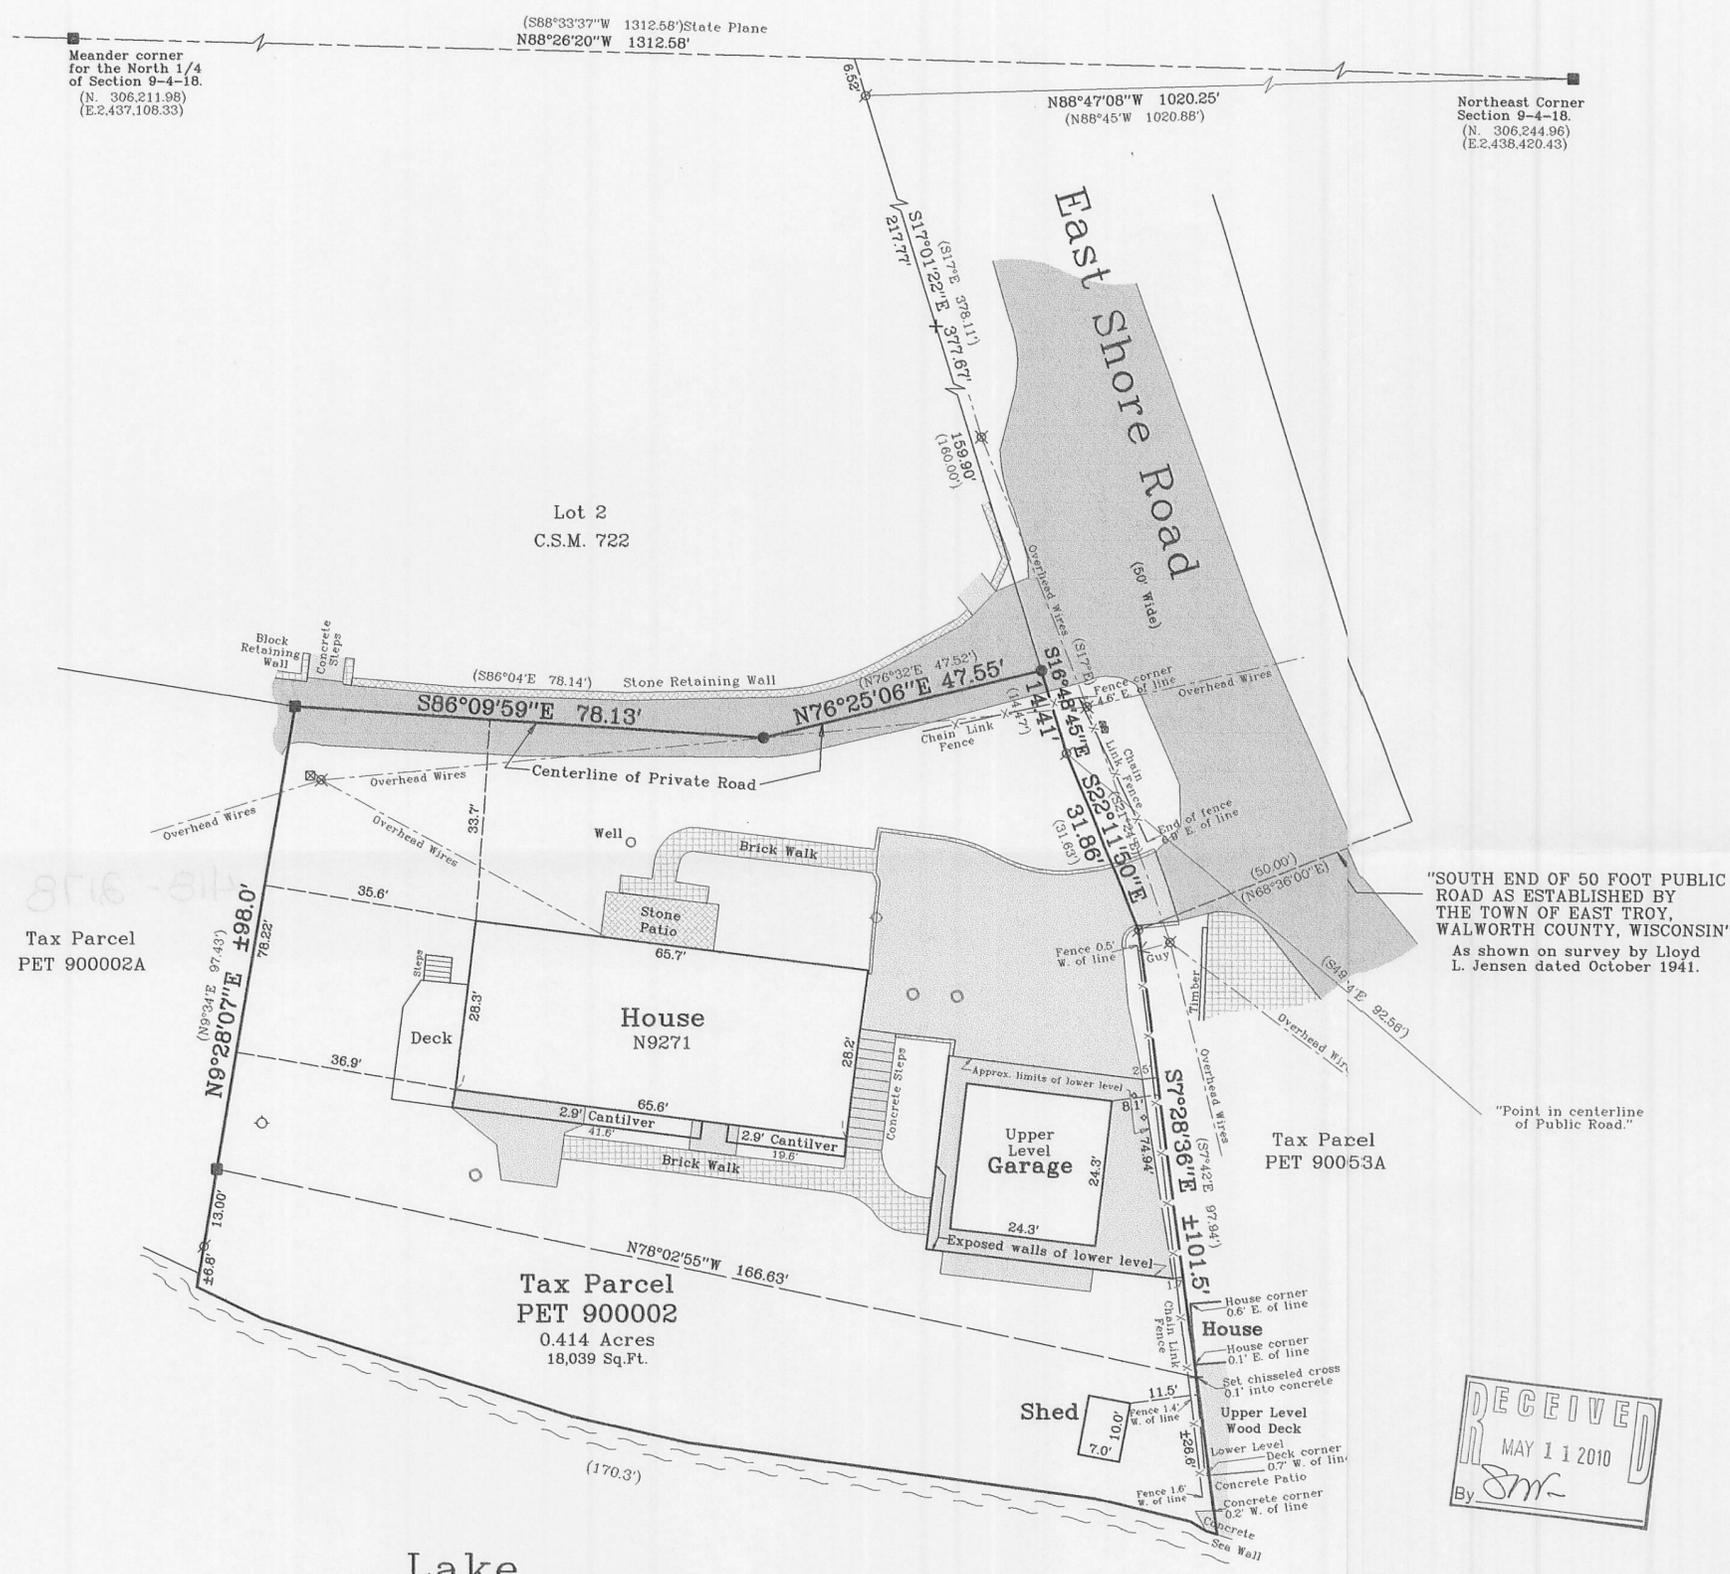

Survey Date: December 1, 2009.  
Revisions:

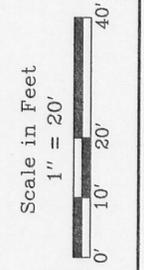

**Jensen & Olson Land Surveying, LLC**  
45 South Wisconsin Street P.O. Box 322  
Elkhorn, Wisconsin. 53121  
Telephone (262) 723-3434  
Facsimile (262) 723-8044

- Legend
- Found County Section Corner
  - Found Iron Pipe
  - Found Chiseled Cross
  - Recorded Information
  - Utility Pole
  - Concrete Surface
  - Asphalt
  - Brick
  - Utility Pedestal
  - Septic Vent

Sheet 1 of 1 Sheets  
Job Reference Number  
**2009.106**  
2009.106

PET9-2

418-2178