

Plat of Survey

of

Lot 2 of Certified Survey Map No. 3533,
recorded in Vol. 20 of Certified Survey Maps of Walworth County, on
Page 100, of the Official Record of the Southeast 1/4 of
Section 41, Town 4 North, Range 16 East, Town of LaGrange, Walworth
County, Wisconsin.


Survey for: Inigo Manglano-Ovalle
1235 North Rockwell
Chicago, Illinois 60622.

Lot 4
C.S.M. 3533



Lot 4
Parker Pines

"Whitetail Trail"
(66' Wide)

Approximate location of underground
utilities as flagged by others.

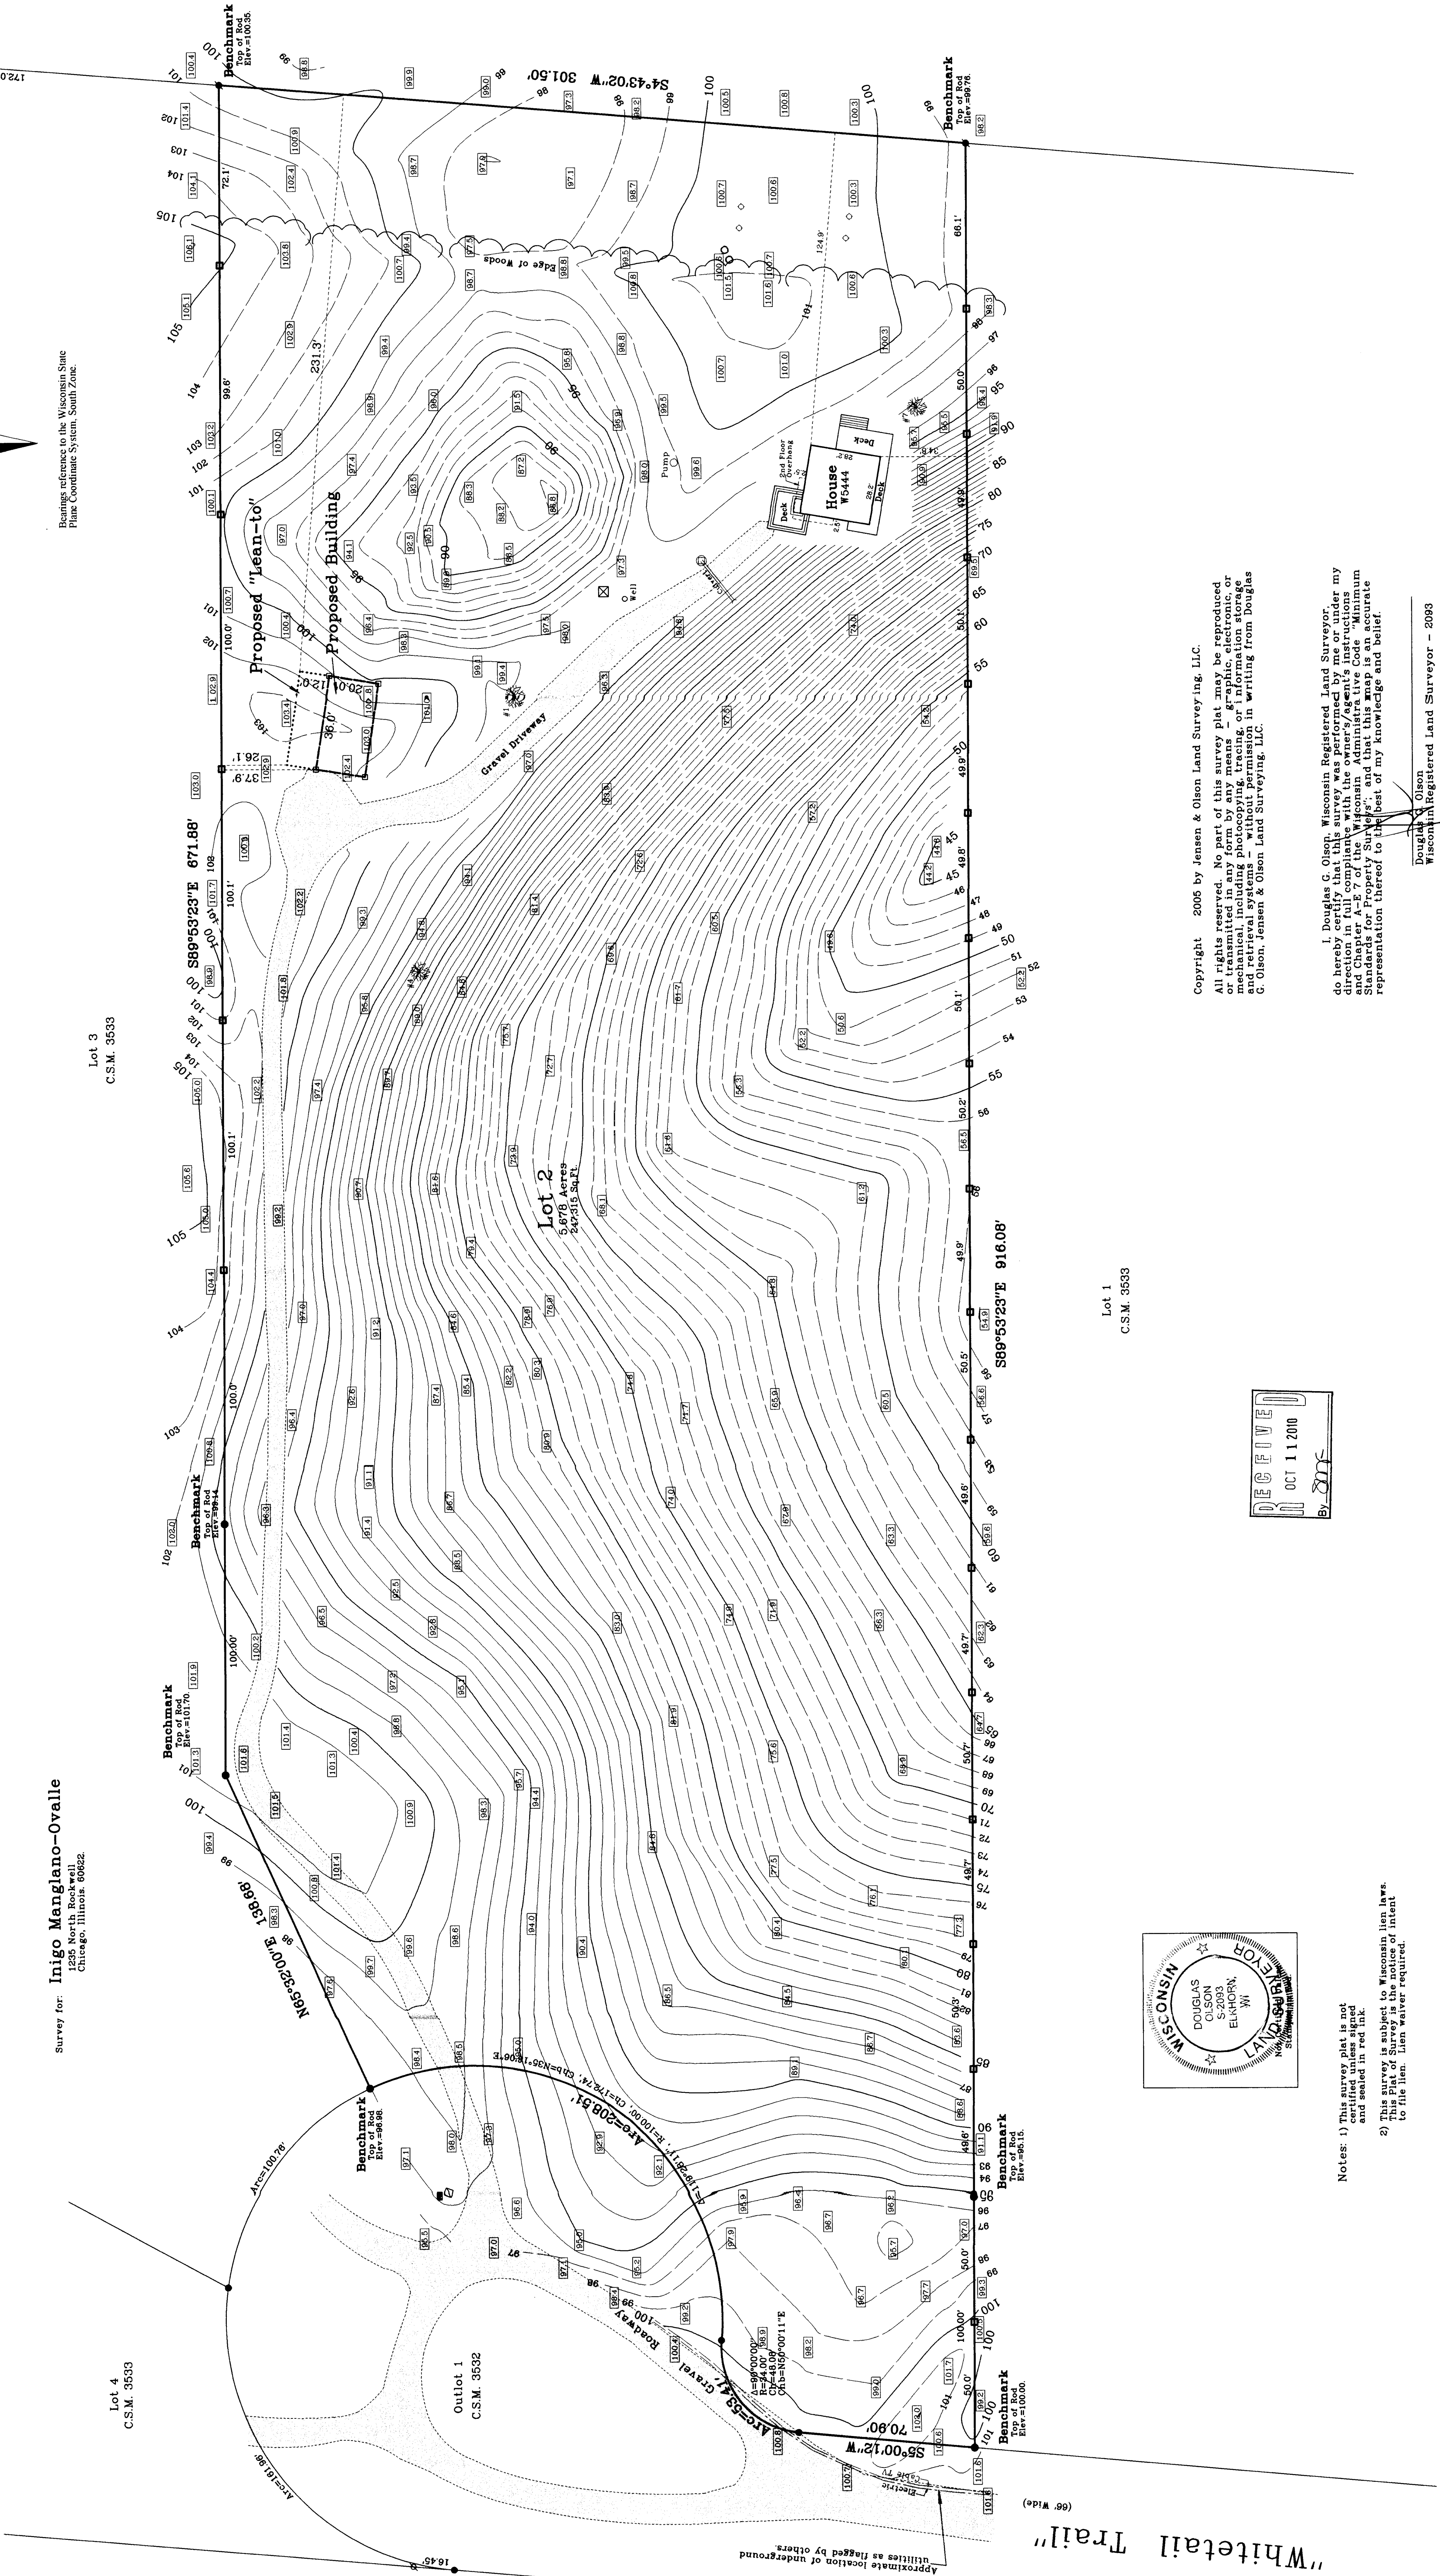

- Notes: 1) This survey plat is not
to be used for any other purpose
and sealed in red ink.
- 2) This survey is subject to Wisconsin lien law.
This Plat of Survey is the notice of intent
to file lien. Lien waiver required.

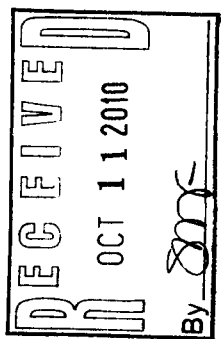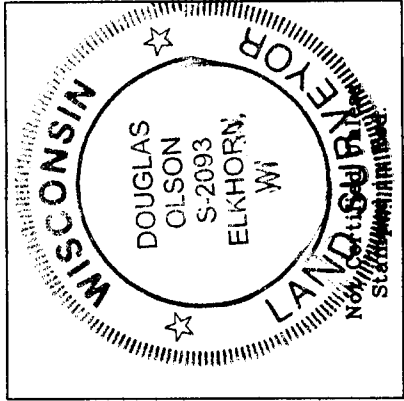

Copyright 2005 by Jensen & Olson Land Surveying, LLC.
All rights reserved. No part of this survey plat may be reproduced
or transmitted in any form by any means - graphic, electronic, or
mechanical, including photocopying, tracing, or information storage
and retrieval systems, without permission in writing from Douglas
G. Olson, Jensen & Olson Land Surveying, LLC.

I Douglas G. Olson, Wisconsin Registered Land Surveyor,
do hereby certify that this survey was performed by me or under my
direction in full compliance with the owners'/agent's instructions
and Chapter A-5.7 of the Wisconsin Administrative Code minimum
requirements and that this is a true and accurate
representation thereof to the best of my knowledge and belief.

Douglas G. Olson
Wisconsin Registered Land Surveyor - 2093

Lot 1
C.S.M. 3533

Lot 3
C.S.M. 3533


Jensen & Olson Land Surveying, LLC
45 South Wisconsin Street * P.O. Box 322 * Elkhorn, Wisconsin, 53121
Telephone: (262) 723-3434 * Facsimile: (262) 723-8044
Email: jensen.olson@elknet.net

- Legend
- Found Iron Pipe
 - Set Metal Fence Posts 03-25-10
 - Recorded Information
 - Gravel Surface
 - Tree Marked by Owner
 - Spot Elevation
 - Utility Box or Pedestal
 - PVC Pipe
 - Concrete Cover
 - Storm Drain

Sheet 1 of 1 Sheets
Job Reference Number
2010.091
Drawing Name: Hwtail-201091-201091 Plots

2010.091

Scale in Feet
1" = 30'

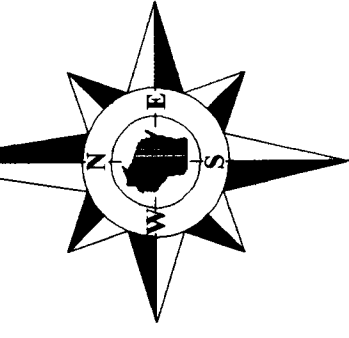

Bearings reference to the Wisconsin State
Plane Coordinate System, South Zone.

Survey date: April 7, 2005.
Revisions:
No. 1 - Metal Fence Posts
No. 2 - House Location
No. 3 - Proposed Building