

Plat of Survey

of

Lot 2 of Certified Survey Map No. 3533,
recorded in Vol. 20 of Certified Survey Maps of Walworth County, on
Page 315 and located in the Northwest 1/4 of the Southeast 1/4 of
Section 11, Town 4 North, Range 16 East, Town of LadGrange, Walworth
County, Wisconsin.

Survey for: Inigo Manglano-Ovalle
1255 North Rockwell
Chicago, Illinois 60622.

Lot 4
C.S.M. 3533

Lot 4
Parker Pines

Outlot 1
C.S.M. 3532



Approximate location of underground
utilities as flagged by others.

"Whitetail Trail"

(66' Wide)



Notes: 1) This survey plat is not
to be used for any purpose other than
and sealed in red ink.
2) This survey is subject to Wisconsin law.
This Plat of Survey is the notice of intent
to file lien. Lien waiver required.

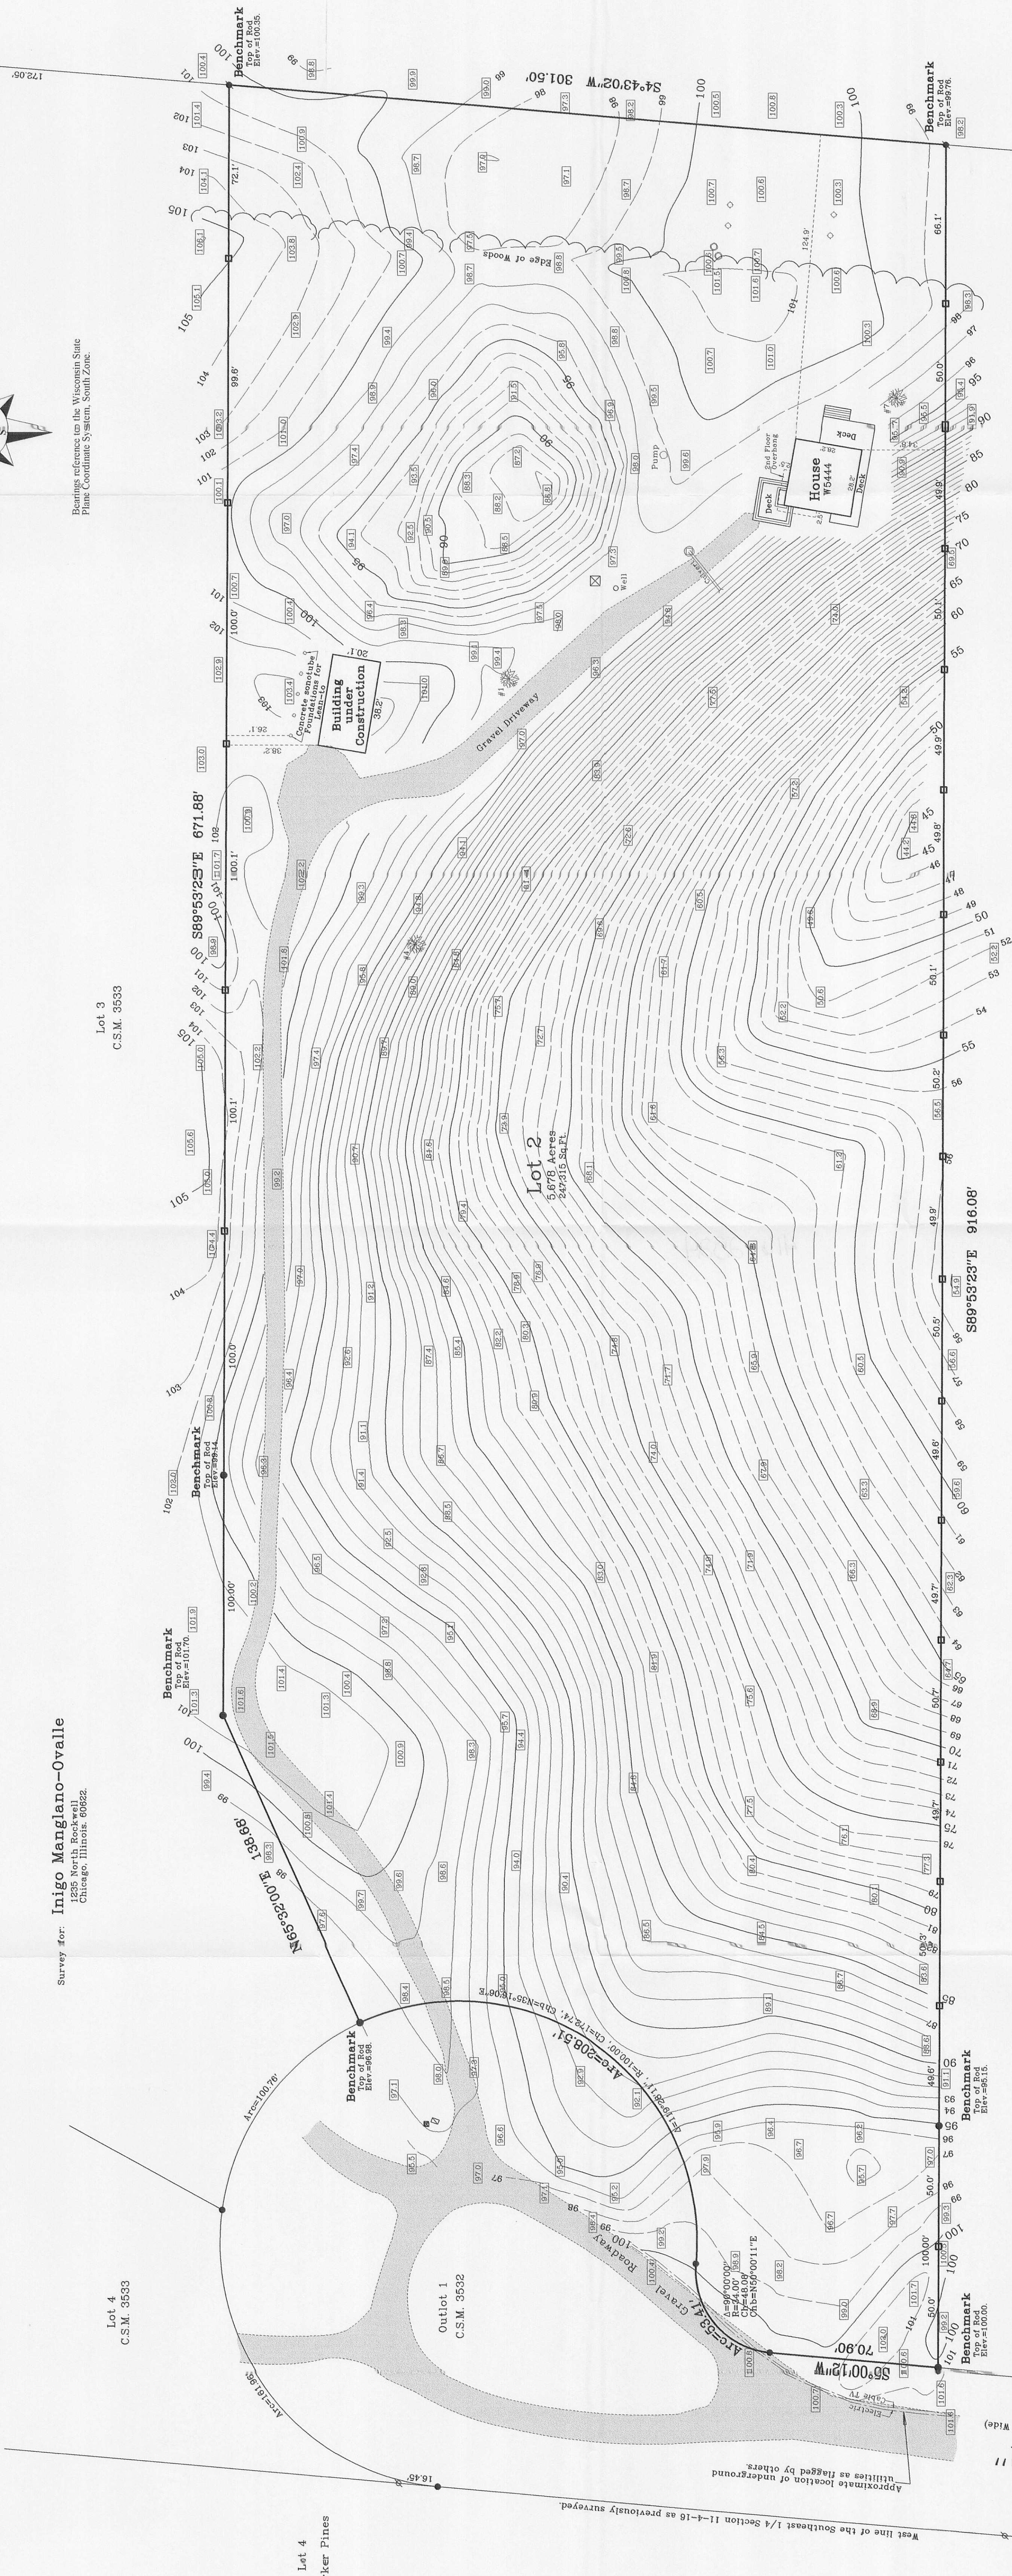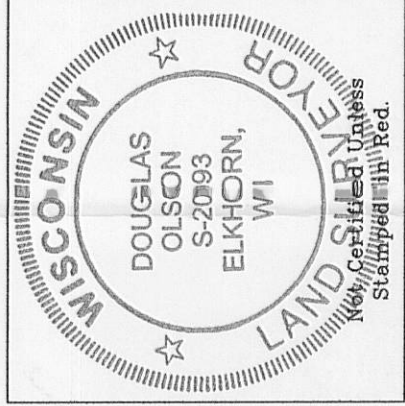

Lot 3
C.S.M. 3533

Lot 1
C.S.M. 3533

Copyright 2005 by Jensen & Olson Land Surveying, LLC.
All rights reserved. No part of this survey plat may be reproduced
or transmitted in any form by any means - graphic, electronic, or
mechanical, including photocopying, recording, or by any information
storage and retrieval systems - without permission in writing from Douglas
G. Olson, Jensen & Olson Land Surveying, LLC.

I, Douglas G. Olson, Wisconsin Registered Land Surveyor,
do hereby certify that this survey was performed by me or under my
direction in full compliance with the owners/agent's instructions
and that this map is an accurate representation thereof to the best of my knowledge and belief.

Douglas G. Olson
Wisconsin Registered Land Surveyor - 2093

Jensen & Olson Land Surveying, LLC
45 South Wisconsin Street * P.O. Box 322 * Elkhorn, Wisconsin, 53121
Telephone: (262) 773-3434 * Facsimile: (262) 773-8044
Email: jensen.olson@elknet.net

Legend

- Found Iron Pipe
- Recorded Information
- Gravel Surface
- Spot Elevation
- Tree Marked by Owner
- Utility Box or Pedestal
- Storm Drain
- Concrete Cover
- PVC Pipe
- 88-16-2010

Sheet 1 of 1 Sheets
Job Reference Number
2010.091

HA3533-2

4/6-2554