


PLAT OF SURVEY TOPOGRAPHICAL MAPPING

PART OF LOT 20 OF THE PLAT OF MORRIS PARK
LOCATED IN PART OF SECTION 26, TOWN 4 NORTH,
RANGE 16 EAST, WALWORTH COUNTY, WISCONSIN


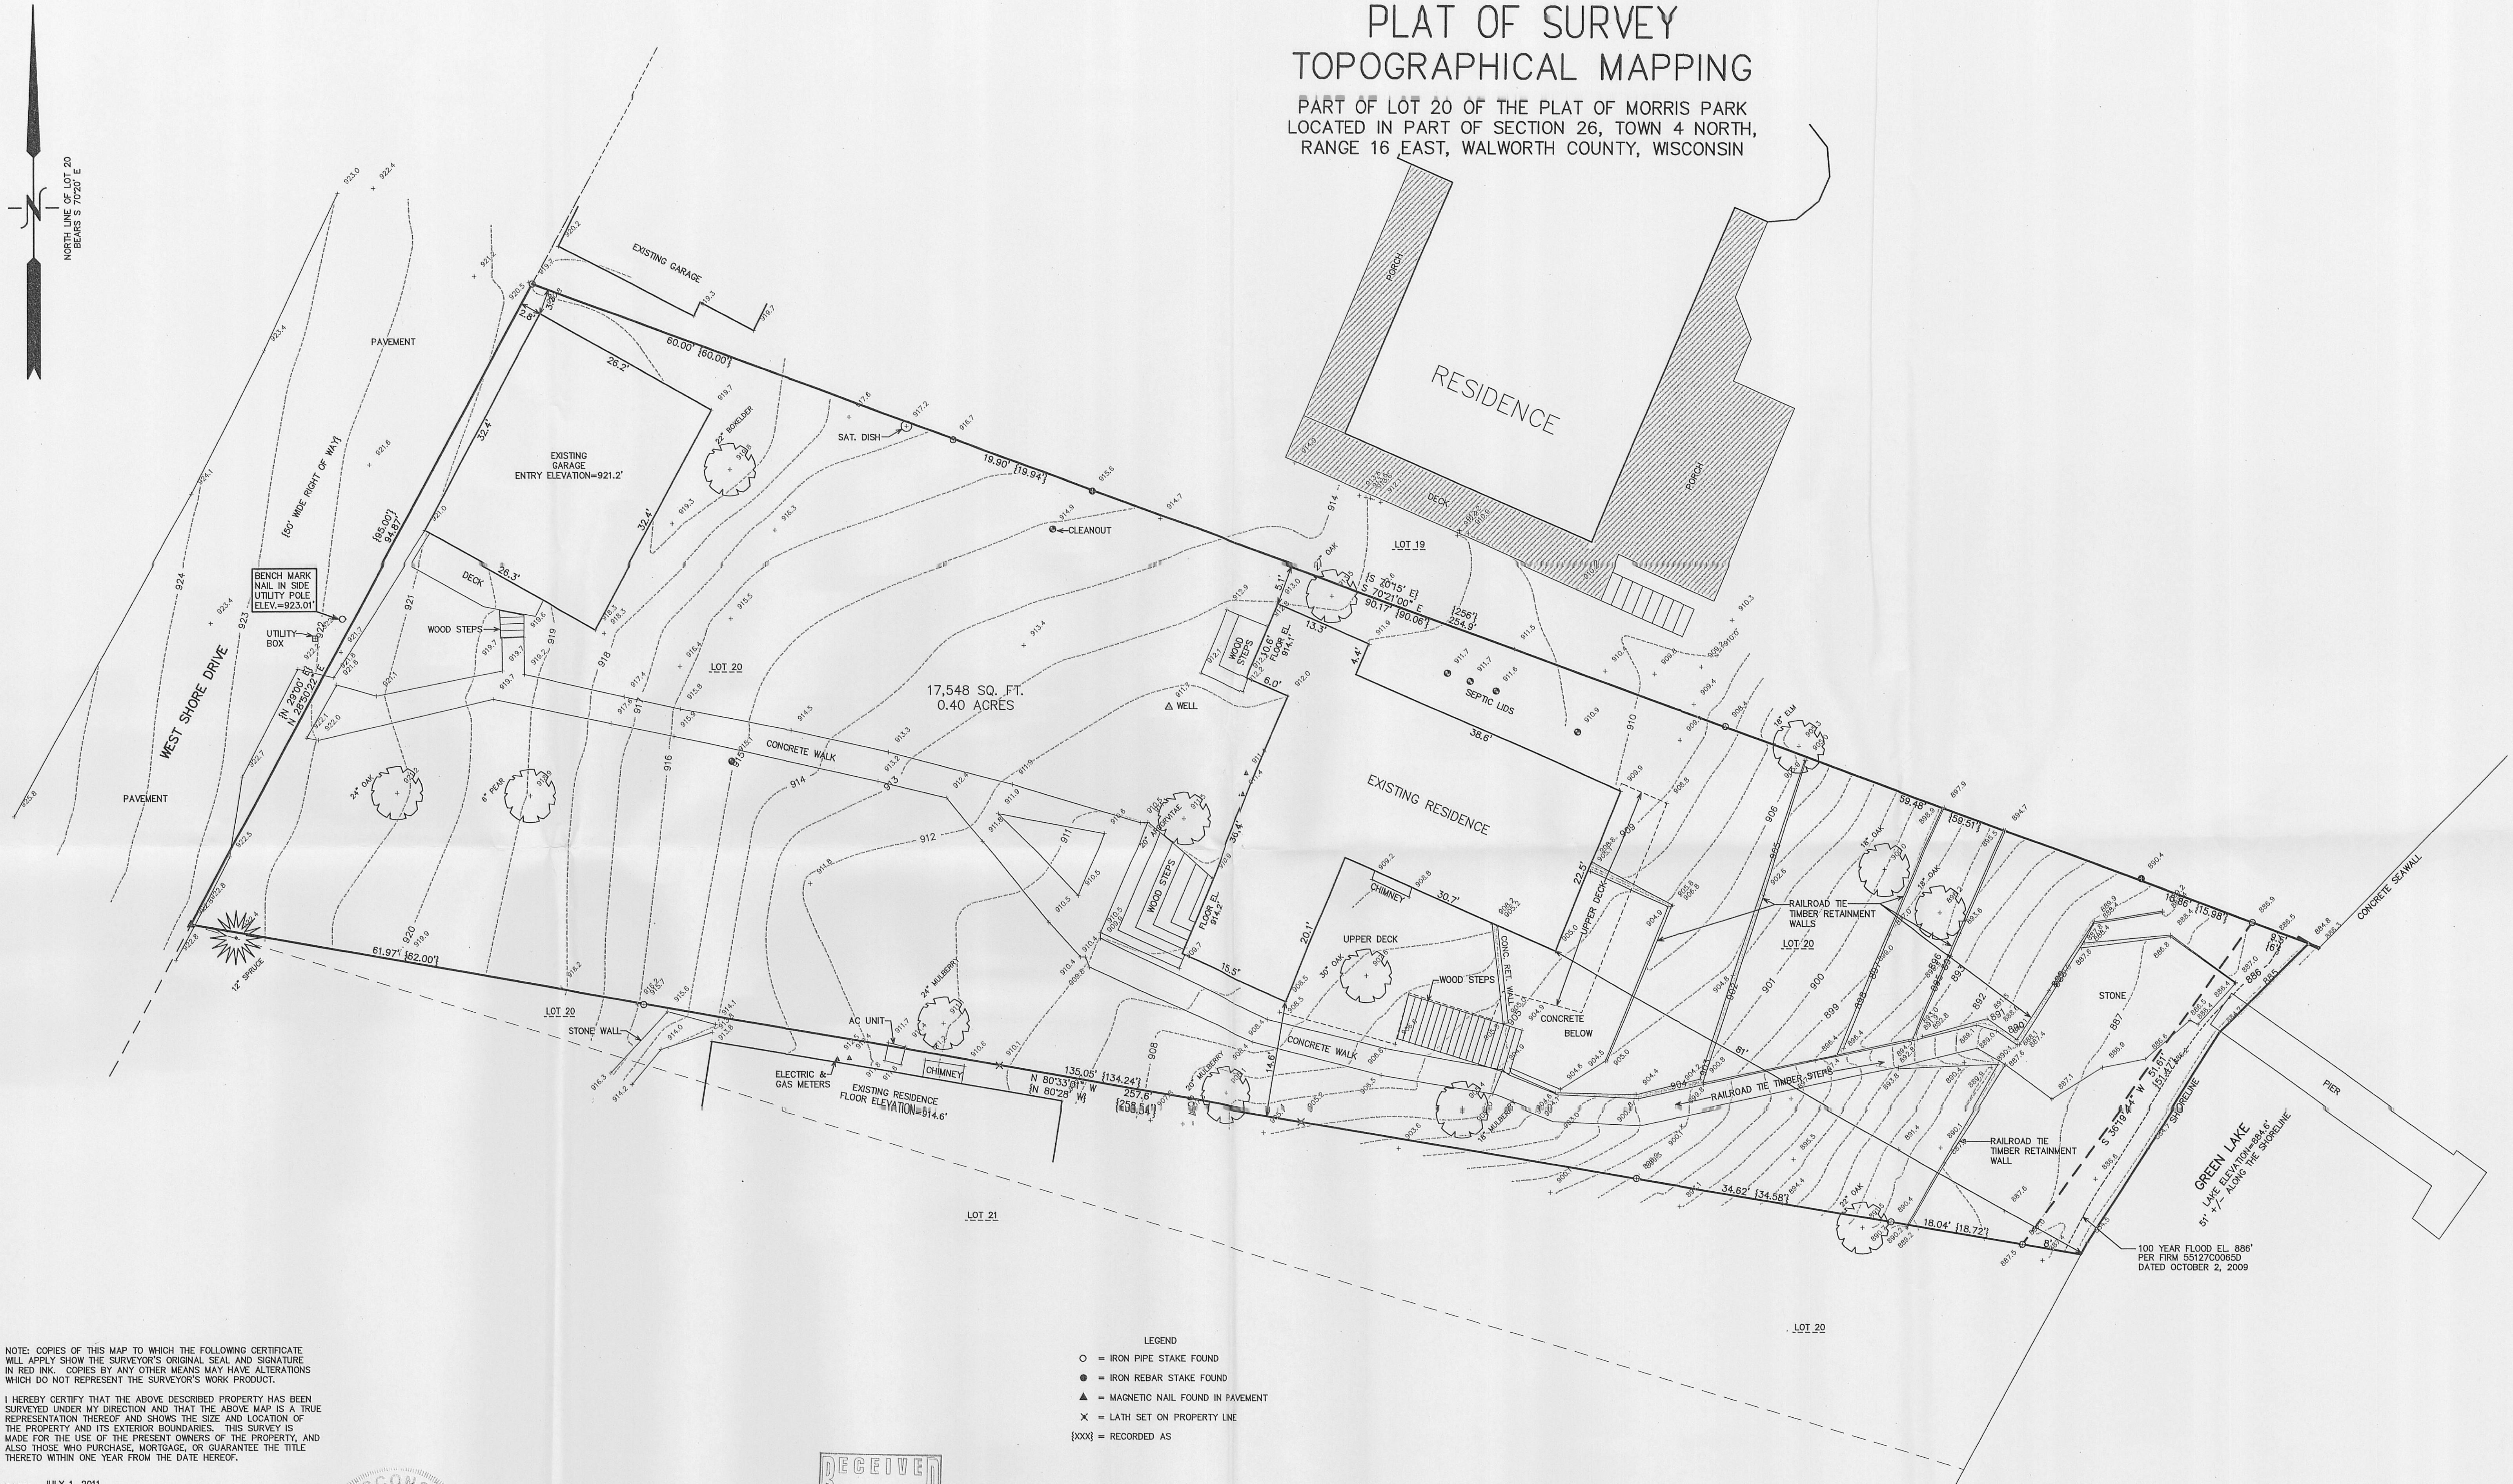


NOTE: COPIES OF THIS MAP TO WHICH THE FOLLOWING CERTIFICATE
WILL APPLY SHOW THE SURVEYOR'S ORIGINAL SEAL AND SIGNATURE
IN RED INK. COPIES BY ANY OTHER MEANS MAY HAVE ALTERATIONS
WHICH DO NOT REPRESENT THE SURVEYOR'S WORK PRODUCT.


I HEREBY CERTIFY THAT THE ABOVE DESCRIBED PROPERTY HAS BEEN
SURVEYED UNDER MY DIRECTION AND THAT THE ABOVE MAP IS A TRUE
REPRESENTATION THEREOF AND SHOWS THE SIZE AND LOCATION OF
THE PROPERTY AND ITS EXTERIOR BOUNDARIES. THIS SURVEY IS
MADE FOR THE USE OF THE PRESENT OWNERS OF THE PROPERTY, AND
ALSO THOSE WHO PURCHASE, MORTGAGE, OR GUARANTEE THE TITLE
THERE TO WITHIN ONE YEAR FROM THE DATE HEREOF.

DATED: JULY 1, 2011

Peter S. Gordon
PETER S. GORDON R.L.S. 2101

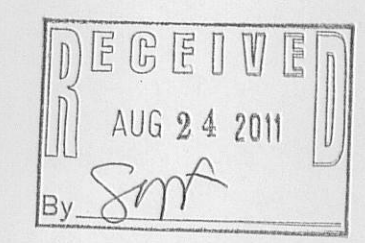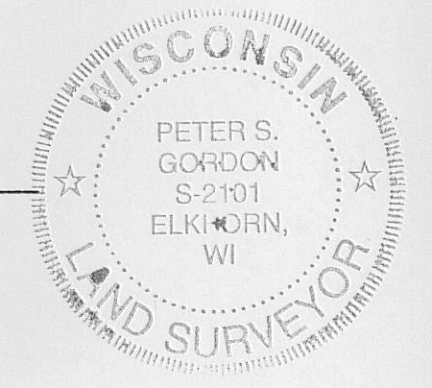

- LEGEND
- = IRON PIPE STAKE FOUND
 - = IRON REBAR STAKE FOUND
 - ▲ = MAGNETIC NAIL FOUND IN PAVEMENT
 - ✕ = LATH SET ON PROPERTY LINE
 - {xxx} = RECORDED AS

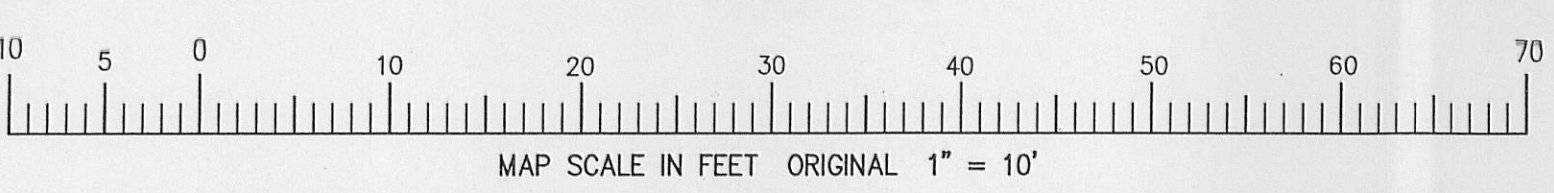

	— WORK ORDERED BY — GEORGE LOHRMANN N7816 WEST SHORE DRIVE ELKHORN, WISCONSIN 53121	FARRIS, HANSEN & ASSOCIATES, INC. ENGINEERING — ARCHITECTURE — SURVEYING 7 RIDGWAY COURT P.O. BOX 437 ELKHORN, WISCONSIN 53121 OFFICE: (262) 723-2098 FAX: (262) 723-5886	REVISIONS	PROJECT NO. 8393
				DATE 7/1/2011
				SHEET NO. 1 OF 1

416-2540