


THE EAST-WEST 1/4 SECTION LINE
ASSUMED SOUTH 89° 36' WEST

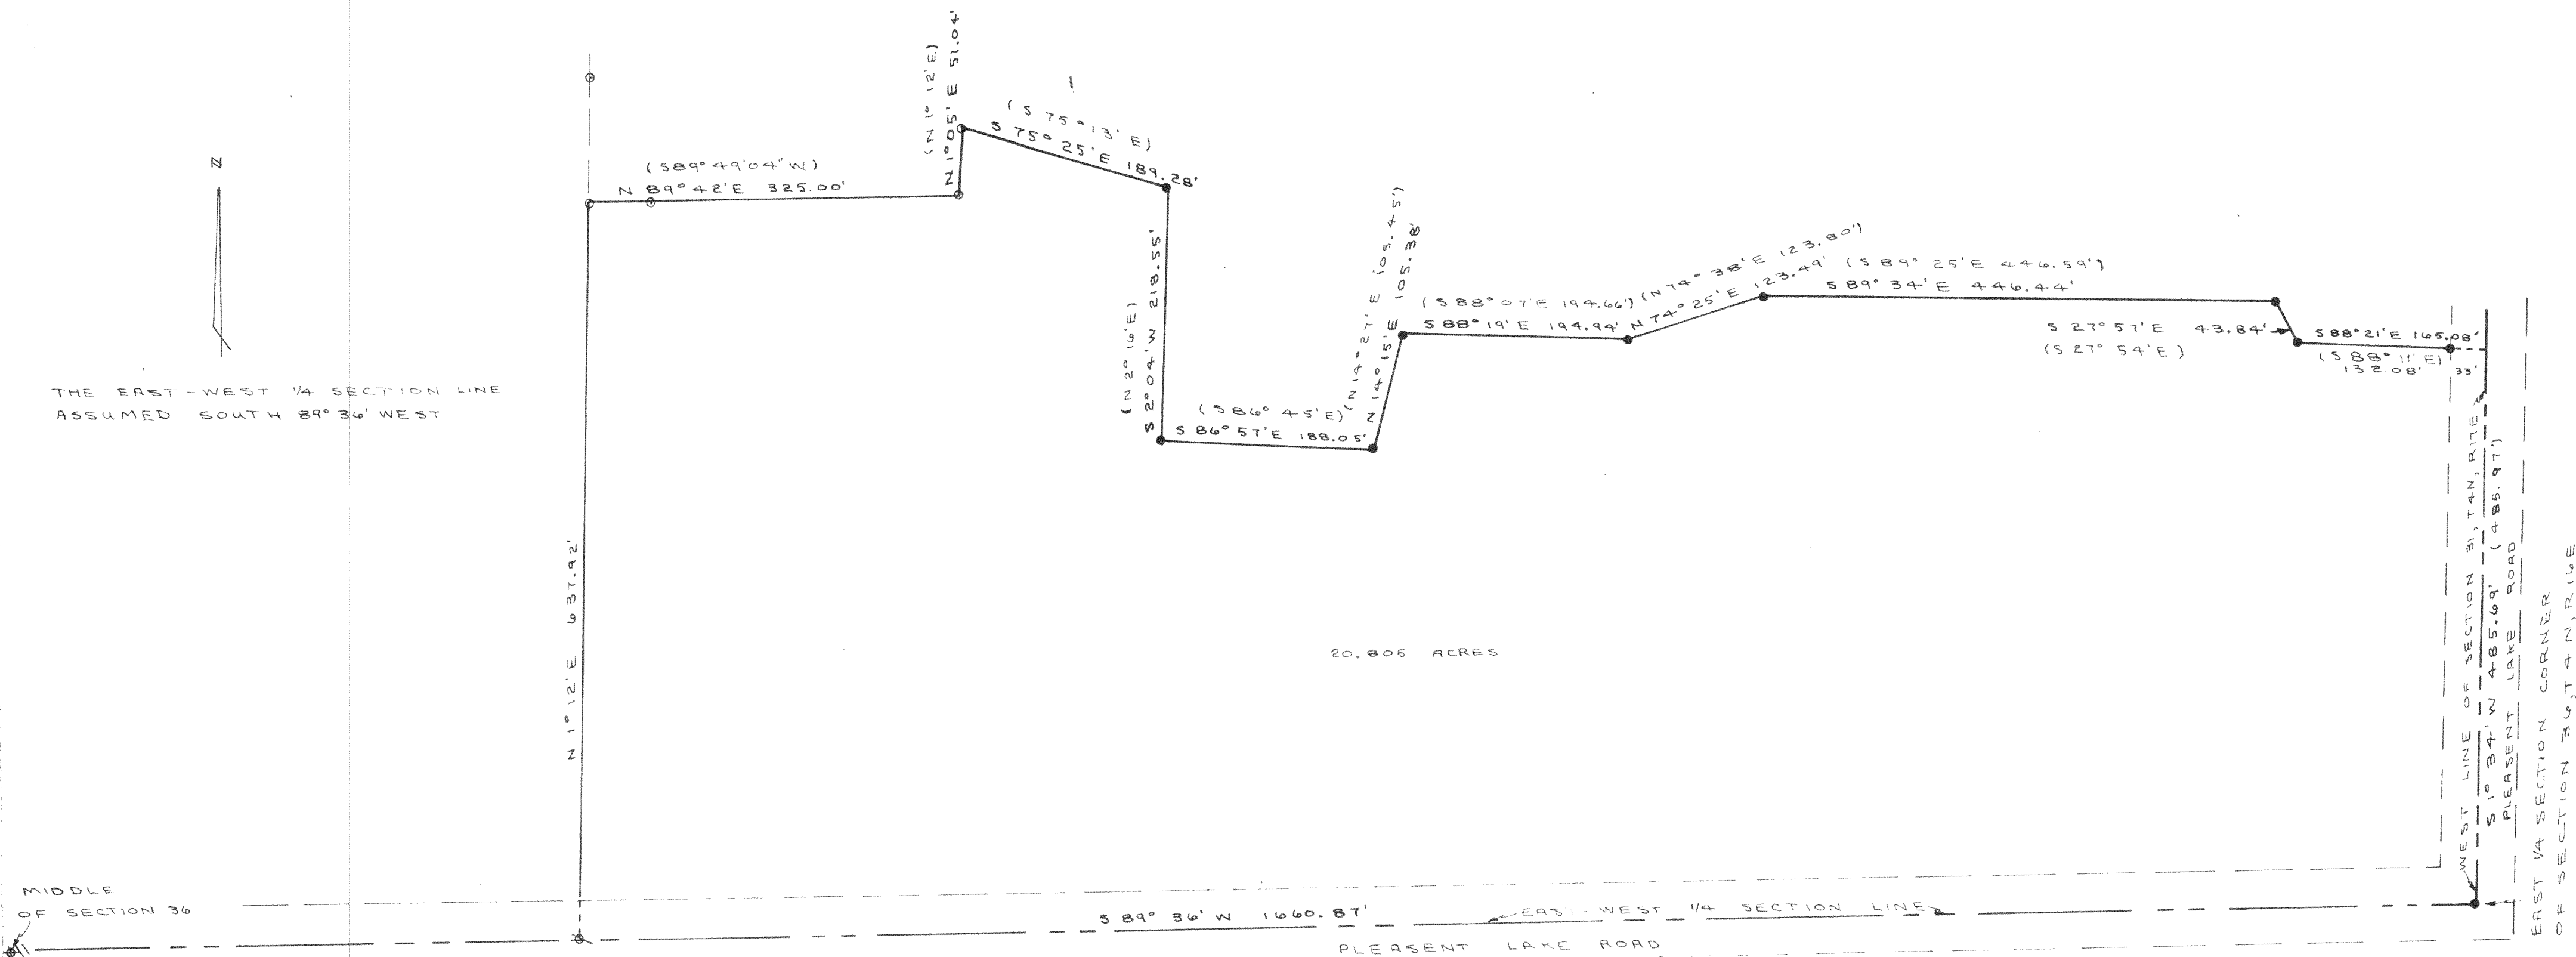

GODFREY FARM LAND IN THE TOWN OF LA GRANGE

A parcel of land located in the Northeast 1/4 of Section 36, Town 4 North, Range 15 East, Walworth County, Wisconsin, more particularly described as follows: Beginning at a concrete monument marking the East 1/4 Section Corner of said Section 36; thence South 89° 36' West, 1660.87 feet along the centerline of Pleasant Lake road which is also the East-West 1/4 section line of said Section 36 to an iron rod; thence North 1° 12' East, 637.92 feet to an iron pipe; thence North 89° 42' East, 325.00 feet to an iron pipe; thence North 1° 05' East, 51.04 feet to an iron pipe; thence South 75° 25' East, 189.28 feet to a concrete monument; thence South 2° 04' West, 218.55 feet to a concrete monument; thence South 86° 57' East, 188.05 feet to a concrete monument; thence North 14° 15' East, 105.38 feet to a concrete monument; thence South 88° 19' East, 194.94 feet to a concrete monument; thence North 74° 25' East, 123.49 feet to a concrete monument; thence South 89° 34' East, 446.44 feet to a concrete monument; thence South 27° 57' East, 43.84 feet to a concrete monument; thence South 88° 21' East, 145.08 feet to the centerline of Pleasant Lake Road which is also the West line of Section 31, Town 4 North, Range 17 East; thence South 1° 34' West, 485.69 feet along said section line to the point of beginning, containing 20.805 acres more or less. Was L.C.-36-6 now

The above described property has been surveyed under my direction and is a true representation thereof and shows the size and location of the property to the best of my knowledge and ability.

Dated this 18th day of August, 1975

Lloyd I. Jensen
Lloyd I. Jensen, Registered Land Surveyor
No. S-211



LEGEND

- IRON PIPE FOUND 1 1/4" O.D.
- CONC. MONUMENT FOUND
- ⊕ IRON ROD SET 3/4" D; X 24" LONG
- ⊙ PK NAIL SET FROM TIES

SCALE 1" = 100'

Put on Sil. Survey
670