

PREPARED FOR
ERIC LARSON
605 W. MAIN ST.
STE A
ST CHARLES IL 60174

PLAT OF SURVEY


- OF -

KROTT SURVEYING INC.

N3705 WILLOW BEND LANE
LAKE GENEVA WI. 53147
PHONE # (262)248-3697
FAX # (262)249-0639

LOT 16, BLOCK 4 OF COOL HILL PARK, A SUBDIVISION LOCATED IN THE
NORTHWEST 1/4 AND THE SOUTHWEST 1/4 OF SECTION 35, T.4.N., R.16.E.,
WALWORTH COUNTY, WISCONSIN.

LOT 15

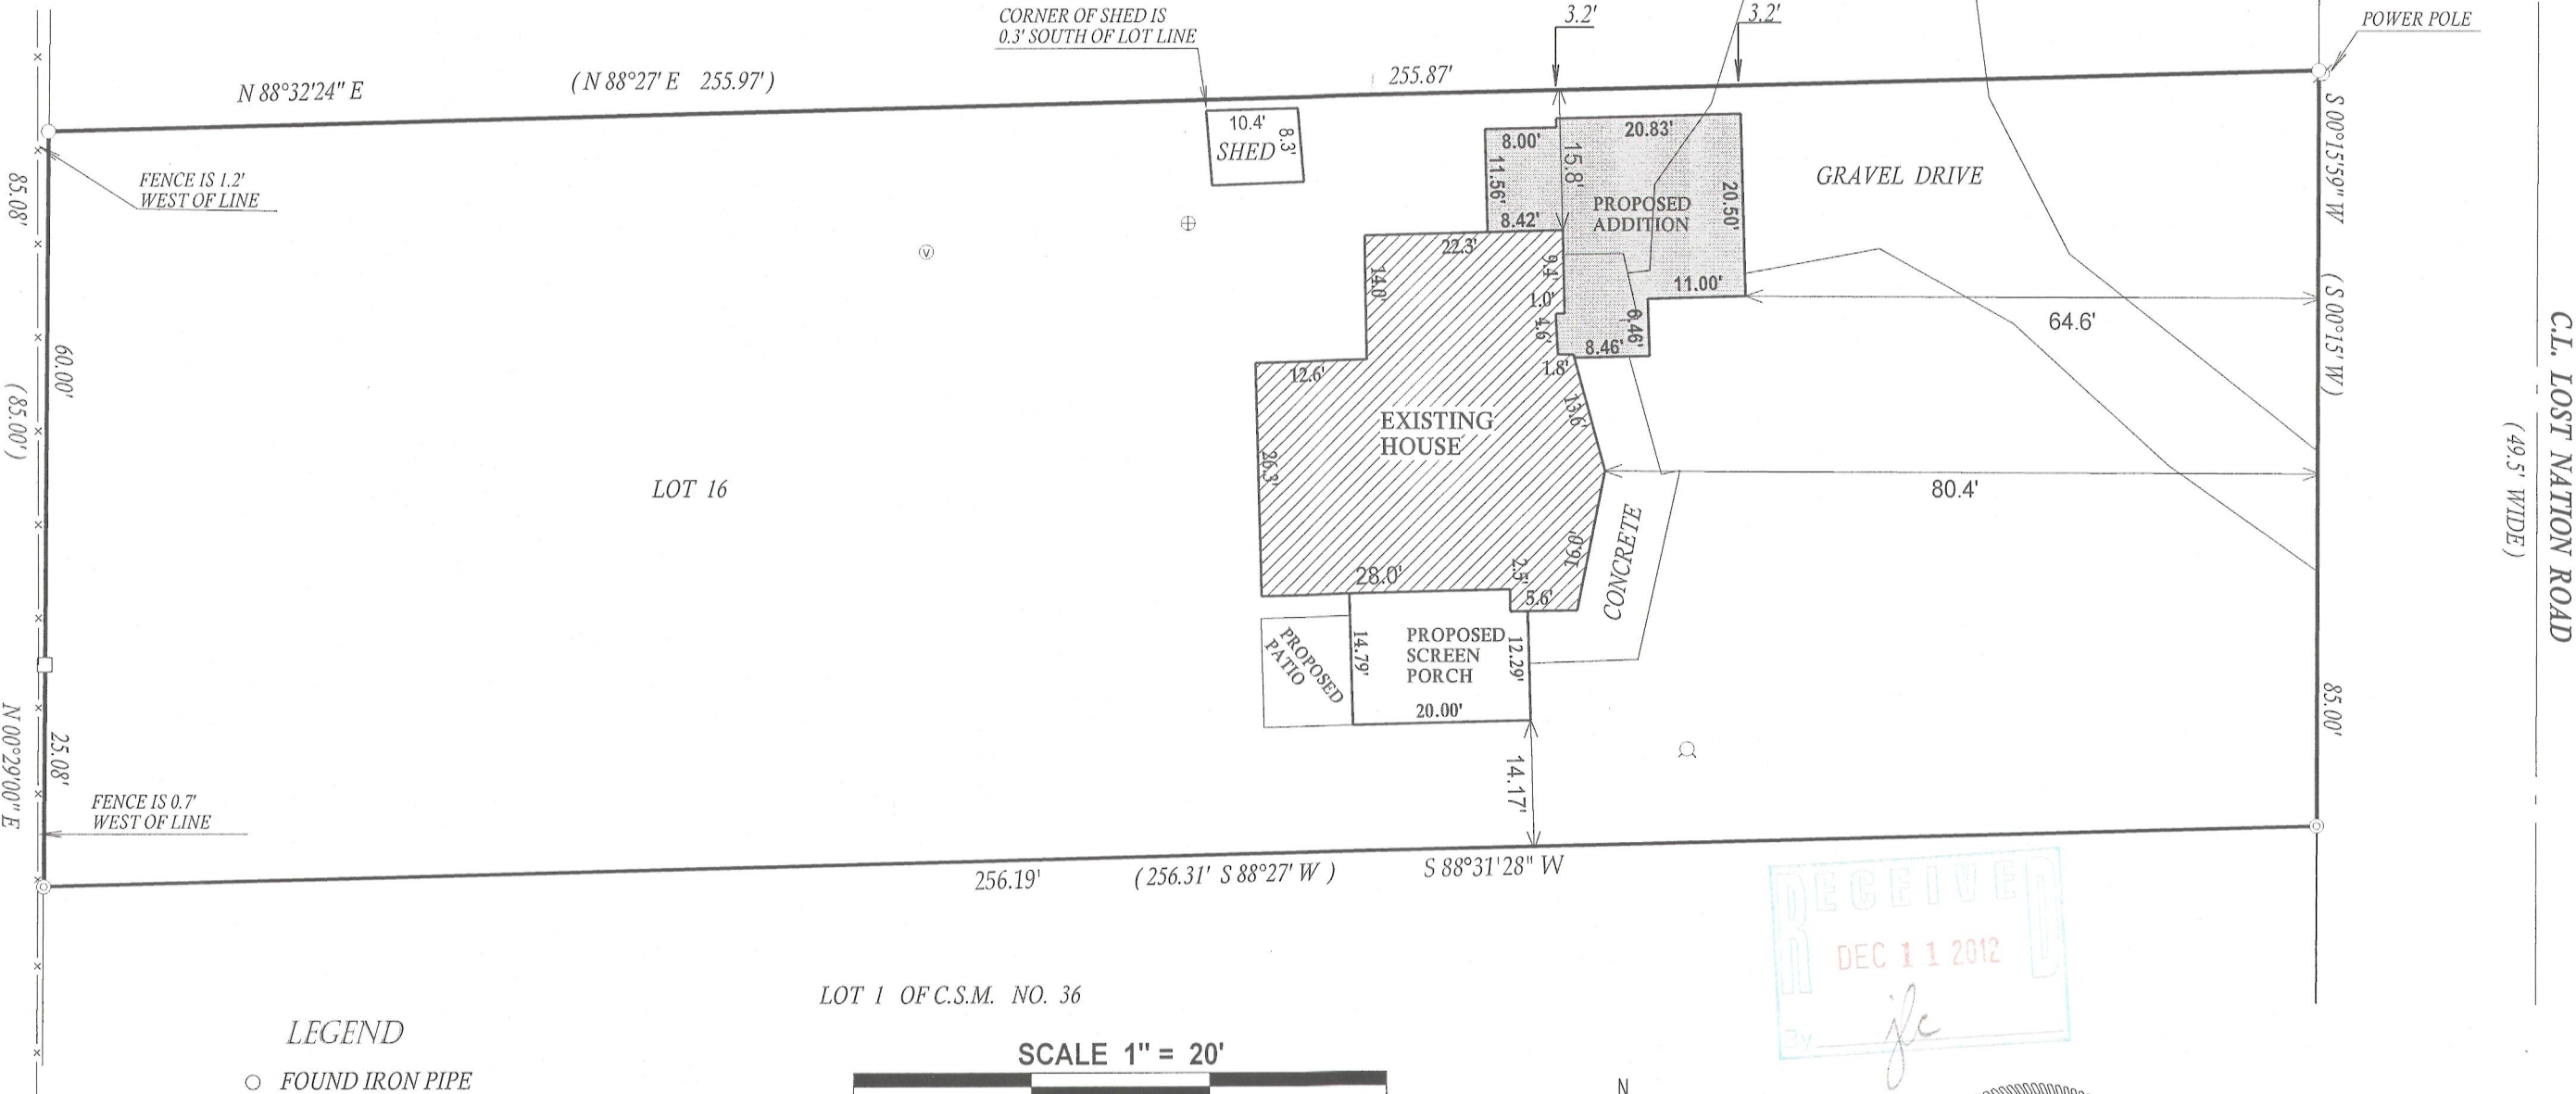


LEGEND

- FOUND IRON PIPE
- FOUND IRON BAR
- ⊙ WELL
- ⊙ FOUND 2" DIA. IRON PIPE
- ⊕ CONCRETE LID
- ⊙ VENT



(XX) RECORDED AS

LOT 1 OF C.S.M. NO. 36

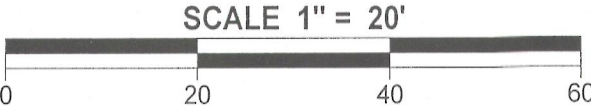

I have surveyed the above-described property and the above map is a true representation thereof and shows the size and location of the property, its exterior boundaries, the location and dimensions of all structures thereon, fences apparent easements and roadways and visible encroachments, if any.

This survey is made for the exclusive use of the present owners of the property, and also those who purchase, mortgage, or insure the title thereto within one (1) year from date hereof; and as to them I warrant the accuracy of said survey map.

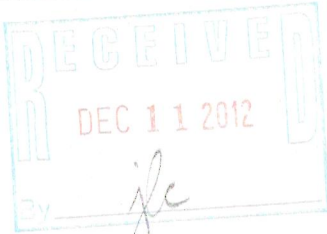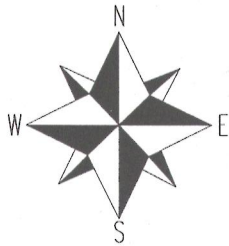

DATED THIS 8th DAY OF OCTOBER 2012

John P. Krott

JOHN KROTT S - 2258
Wisconsin Registered Land Surveyor
(original if signed in red)

TAX ID # HCH00035
JOB # 05-471LOT16 UD2012

416-2626