


PLAT OF SURVEY OF the North 10 feet of Lot 2 in Lost Nation Park Subdivision, located in Section 16, T4N R16E, Milwaukee County, Wisconsin.

I, Thomas P. A. Jensen, do hereby certify that I have surveyed the above described property and that the plot shown hereon is an accurate survey and a true representation thereof and accurately shows the boundary lines of said property and all buildings thereon.

June 19, 1987

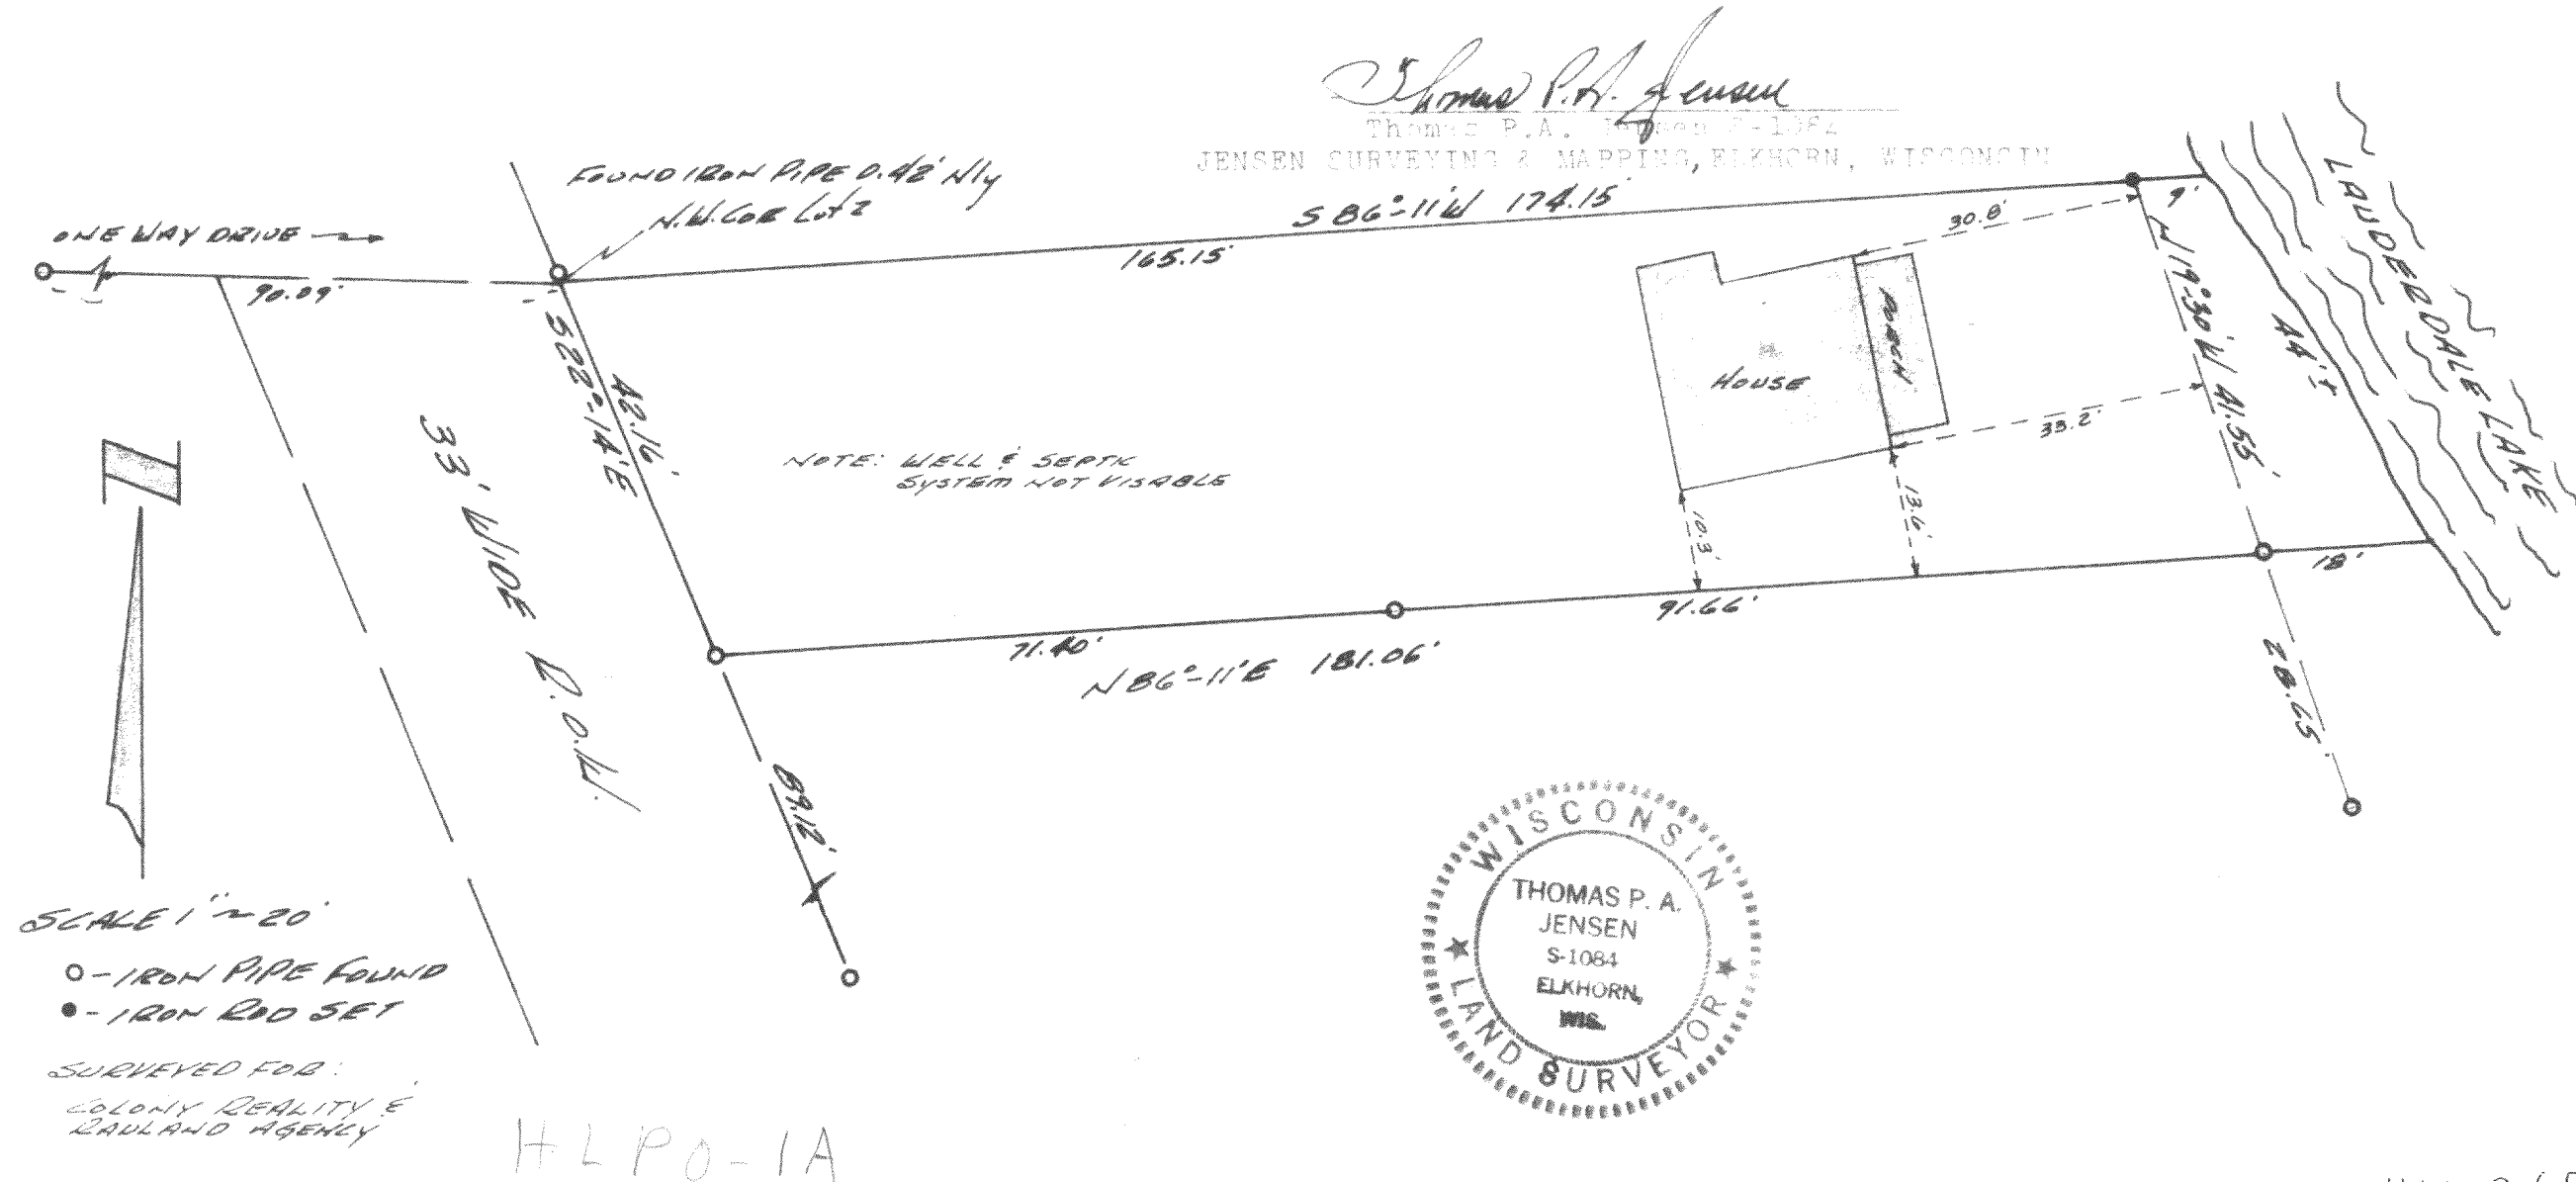

416-265

PLAT OF SURVEY OF the North 40 feet of Lot 2 in Lost Nation Park Subdivision, located in Section 35, T4N R16E, Walworth County, Wisconsin.

I, Thomas P. A. Jensen, do hereby certify that I have surveyed the above described property and that the plat shown hereon is an accurate survey and a true representation thereof and correctly shows the boundary lines of said property and all buildings thereon.

June 29, 1977

