



PLAT OF SURVEY

-OF-
LOT 17, AS CORRECTED BY INSTRUMENT RECORDED AS DOCUMENT NO. 45131, IN GLADHURST SUBDIVISION, LOCATED IN THE SOUTHEAST 1/4 OF SECTION 23, SOUTHWEST 1/4 OF SECTION 24, NORTHWEST 1/4 OF SECTION 25 AND THE NORTHWEST 1/4 OF SECTION 26, TOWN 4 NORTH, RANGE 16 EAST, TOWN OF LAGRANGE, COUNTY OF WALWORTH AND STATE OF WISCONSIN.
ALSO: LOT 15, OF GLADHURST A SUBDIVISION, LOCATED IN THE SOUTHEAST 1/4 OF SECTION 23, SOUTHWEST 1/4 OF SECTION 24, NORTHWEST 1/4 OF SECTION 25 AND THE NORTHWEST 1/4 OF SECTION 26, TOWN 4 NORTH, RANGE 16 EAST, TOWN OF LAGRANGE, COUNTY OF WALWORTH AND STATE OF WISCONSIN.

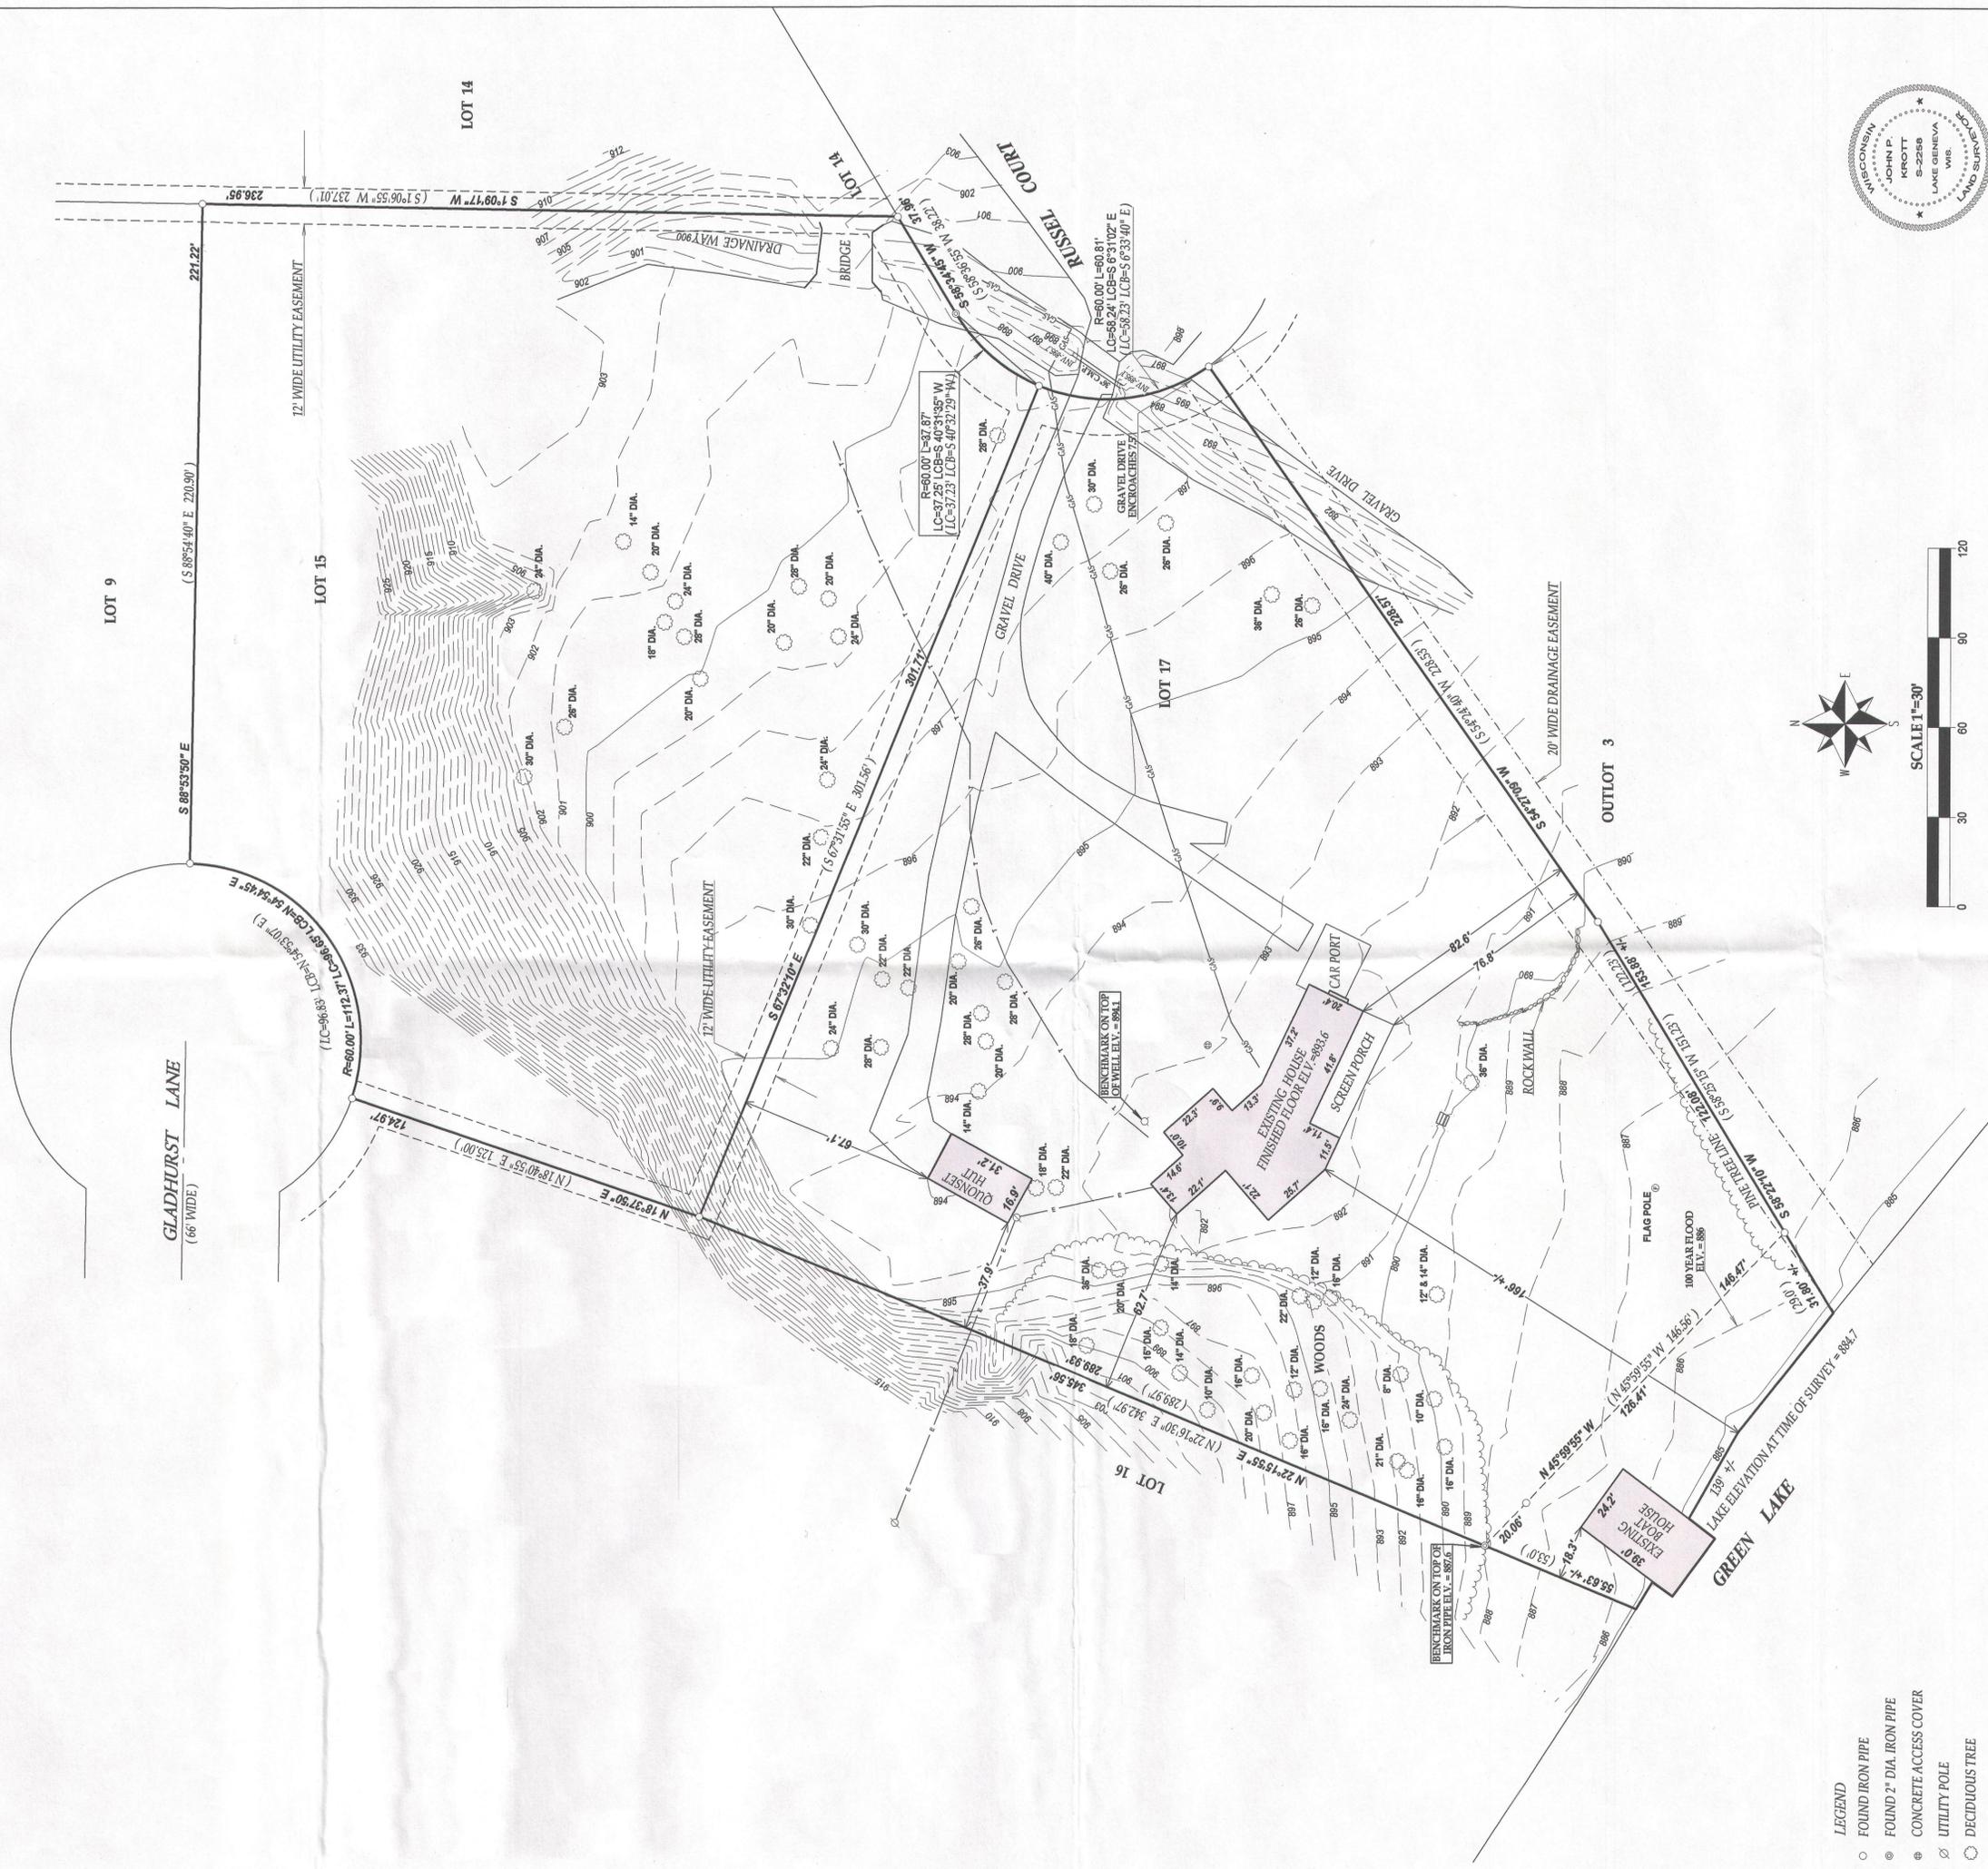


- LEGEND
- FOUND IRON PIPE
 - ⊙ FOUND 2" DIA. IRON PIPE
 - ⊕ CONCRETE ACCESS COVER
 - ⊗ UTILITY POLE
 - DECIDUOUS TREE
 - GAS LINE
 - BURIED TELEPHONE LINE
 - OVERHEAD WIRES
 - ⊞ RECORDED AS

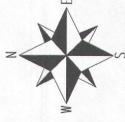

I have surveyed the above-described property and the above map is a true representation thereof and shows the size and location of the property, its exterior boundaries, the location and dimensions of all structures thereon, fence apparent easements and roadways and visible encroachments, if any.

This survey is made for the exclusive use of the present owners of the property, and also those who purchase, mortgage or insure the title thereto within one (1) year from date hereof; and as to them it warrants the accuracy of said survey map.

NOTE: BEARINGS ARE REFERENCED TO THE RECORD PLAT.

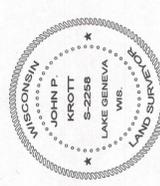

DATED THIS 16th DAY OF MARCH 2011
DATE OF LAST REVISION 09/24/2013

JOHN P. KROTT S-2258
Wisconsin Registered Land Surveyor
(original if signed in red)

