


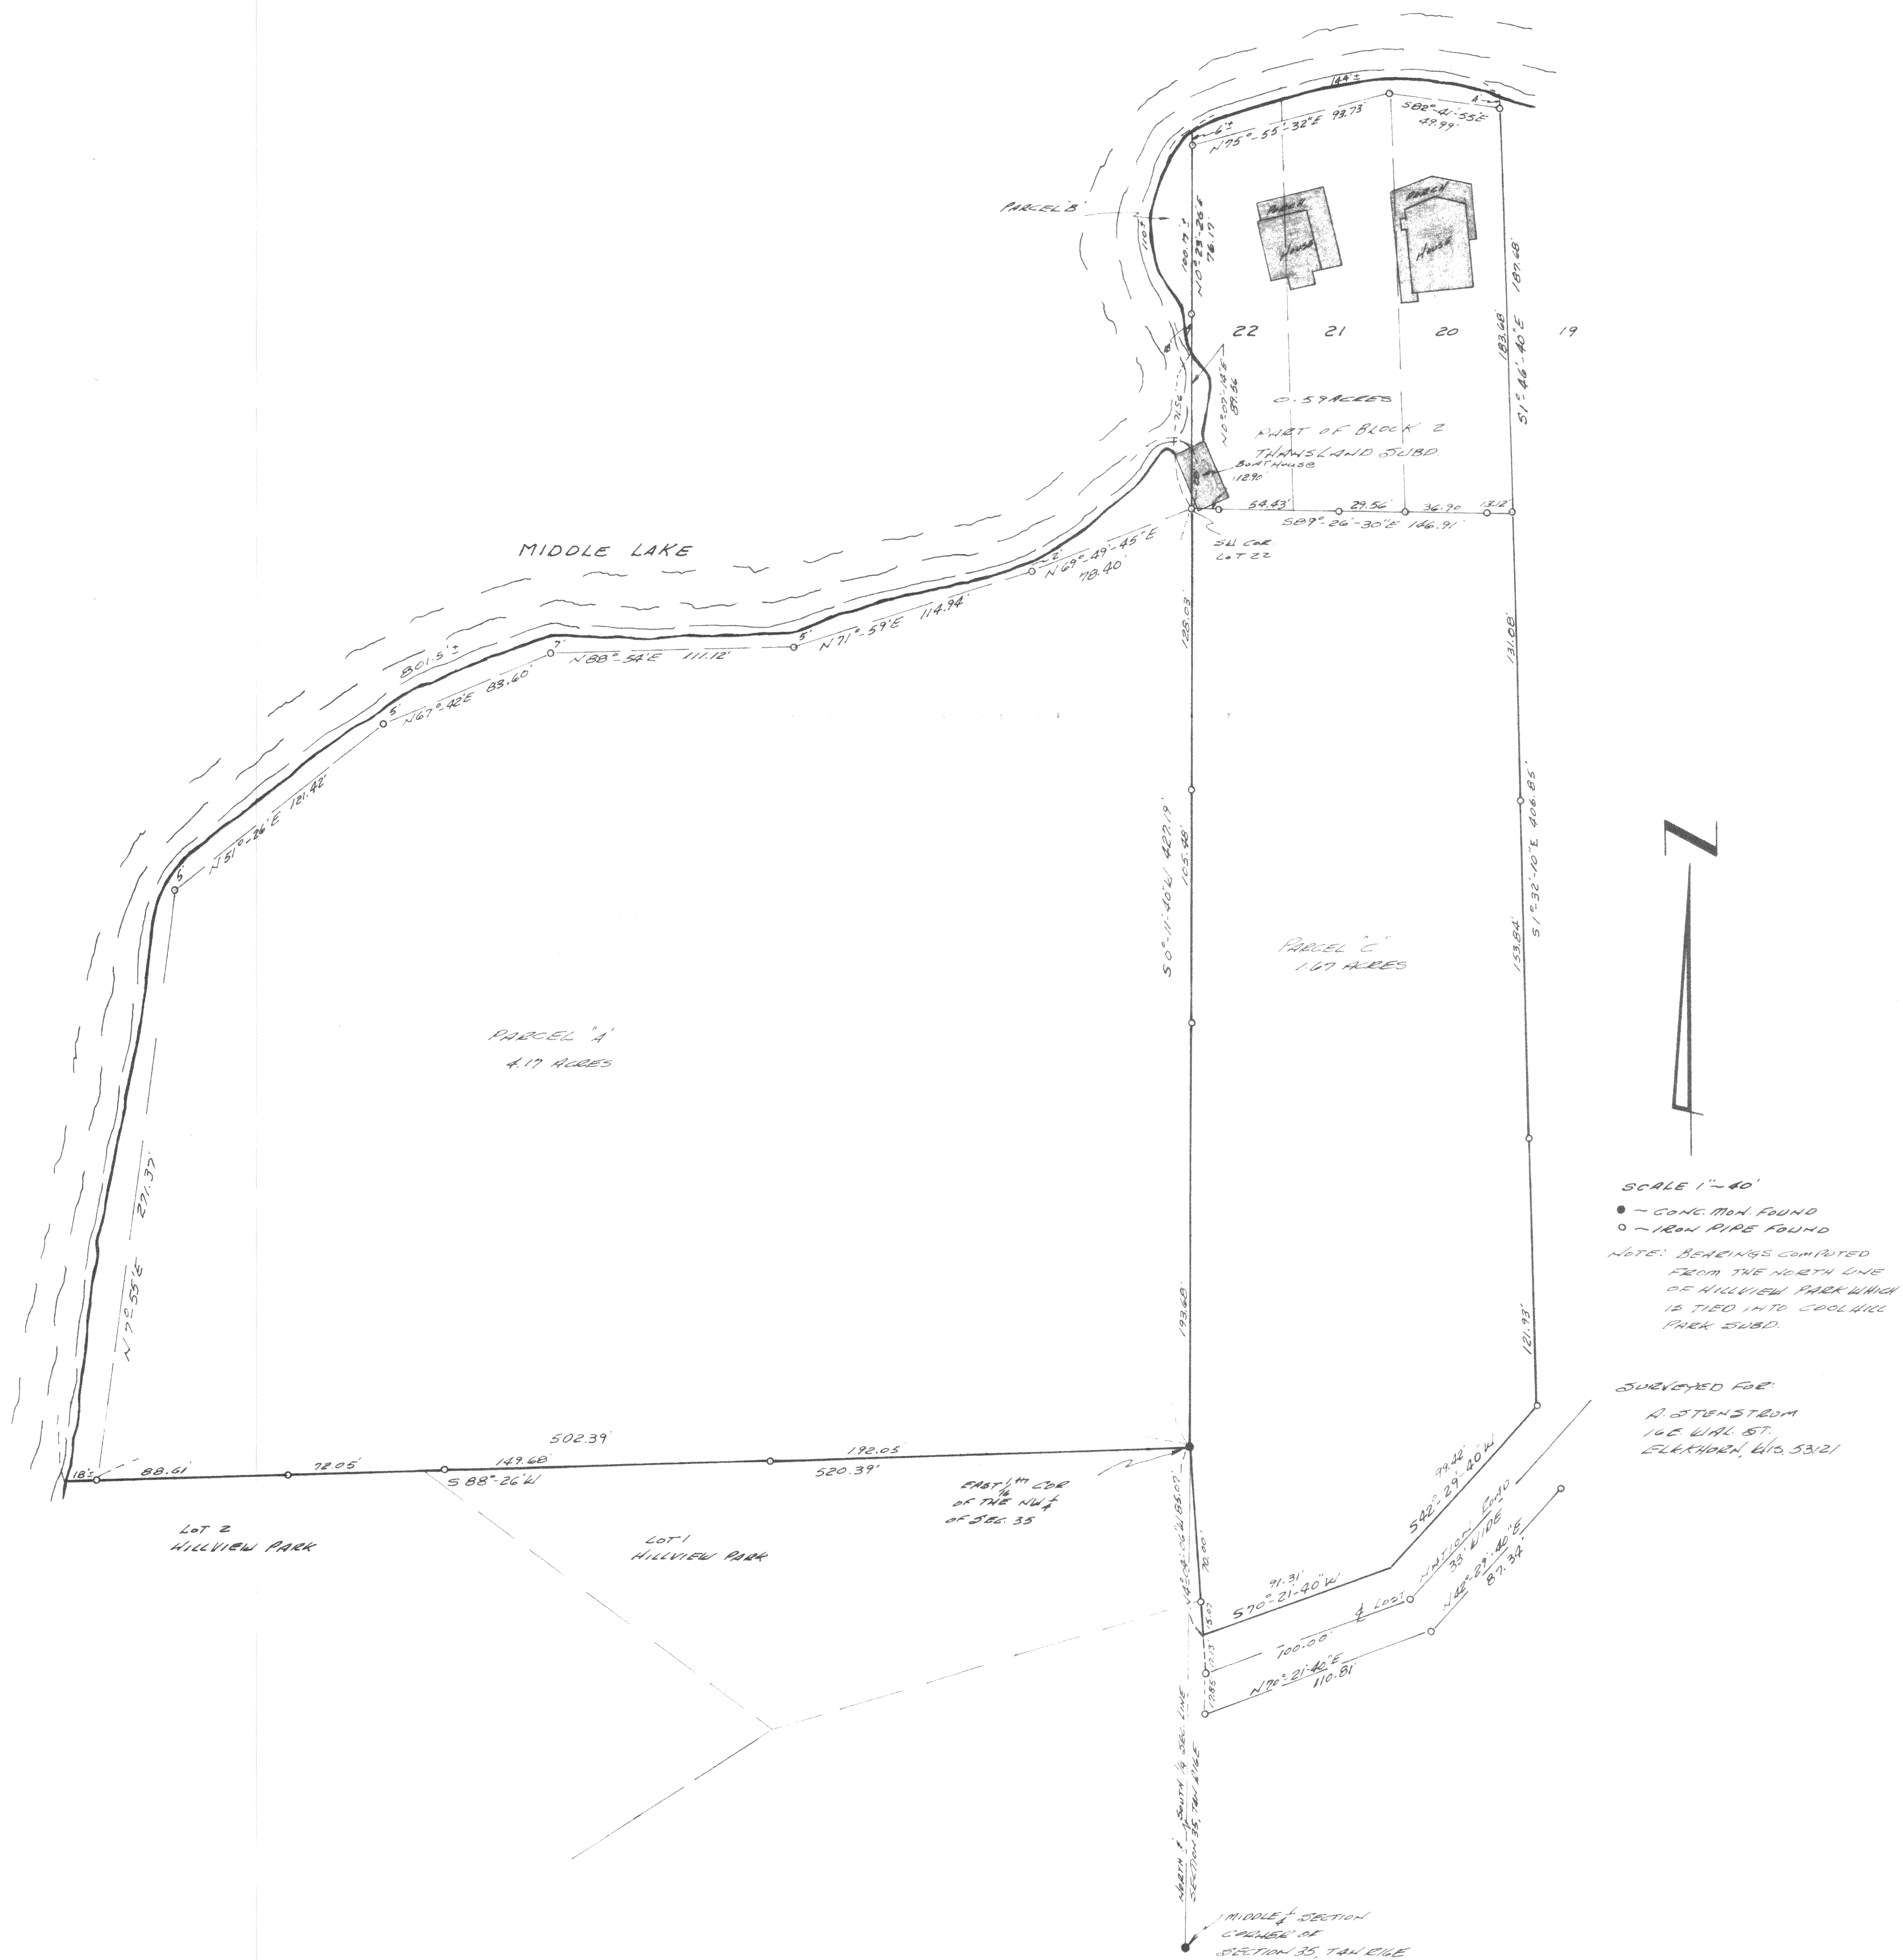

DESCRIPTION OF LAKE LOT
Lots 20, 21, and 22 of Block 2 of Thandens, a subdivision located in the NE 1/4 of Section 35, T4N R16E, W44th County, Wisconsin.

DESCRIPTION OF PARCEL A

A parcel of land located in the NW 1/4 of Section 35, T4N R16E, W44th County, Wisconsin, described as follows: Begin at the East 1/2th Section Corner, located on the East line of the said Northwest 1/4; thence S 88° 26' 16\"

DESCRIPTION OF PARCEL B

A parcel of land located in the NW 1/4 of Section 35, T4N R16E, W44th County, Wisconsin, described as follows: Begin at the NE Corner of Lot 22 of Block 2 of Thandens Subdivision; thence N 0° 11' 12\"


DESCRIPTION OF PARCEL C

A parcel of land located in the Northwest 1/4 of Section 35, T4N R16E, W44th County, Wisconsin, described as follows: Begin at the East 1/2th Section Corner, located on the East line of the said Northwest 1/4; thence S 88° 26' 16\"

I certify that I surveyed the above described property and that the plat shown herein is an accurate survey and a true representation thereof and correctly shows the boundary lines and all divisions thereof.

September 14, 1977

Thomas P. Jensen
JENSEN SURVEYING & MAPPING
ELEXHORN, WISCONSIN

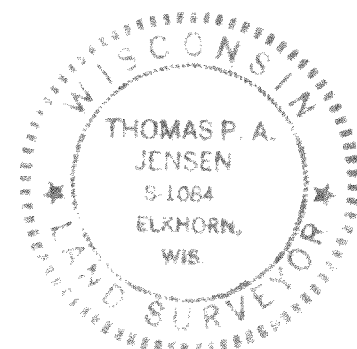

TL-27
LG-35-1

416-266J