

PLAT OF SURVEY

WORK ORDERED BY -
RENOVATIONS GROUP, INC.
1550 N. COUNTRY CLUB PARKWAY
ELKHORN, WI. 53121

FARRIS, HANSEN & ASSOCIATES, INC.
ENGINEERING - ARCHITECTURE - SURVEYING
7 RIDGWAY COURT P.O. BOX 437
ELKHORN, WISCONSIN 53121
OFFICE: (262) 723-2098 FAX: (262) 723-5886

REVISIONS



PROJECT NO.
5997

DATE
03/12/2002

SHEET NO.
1 OF 1

PLAT OF SURVEY

LOT 1 OF BLOCK 2, LOT 5 OF BLOCK 1, AND PART OF
OAK ROAD LYING BETWEEN SAID LOT 1 AND SAID LOT 5,
ALL IN COOPERS MID LAKES SUBDIVISION
LOCATED IN PART OF SECTION 35, TOWN 4 NORTH, RANGE 16 EAST,
WALWORTH COUNTY, WISCONSIN

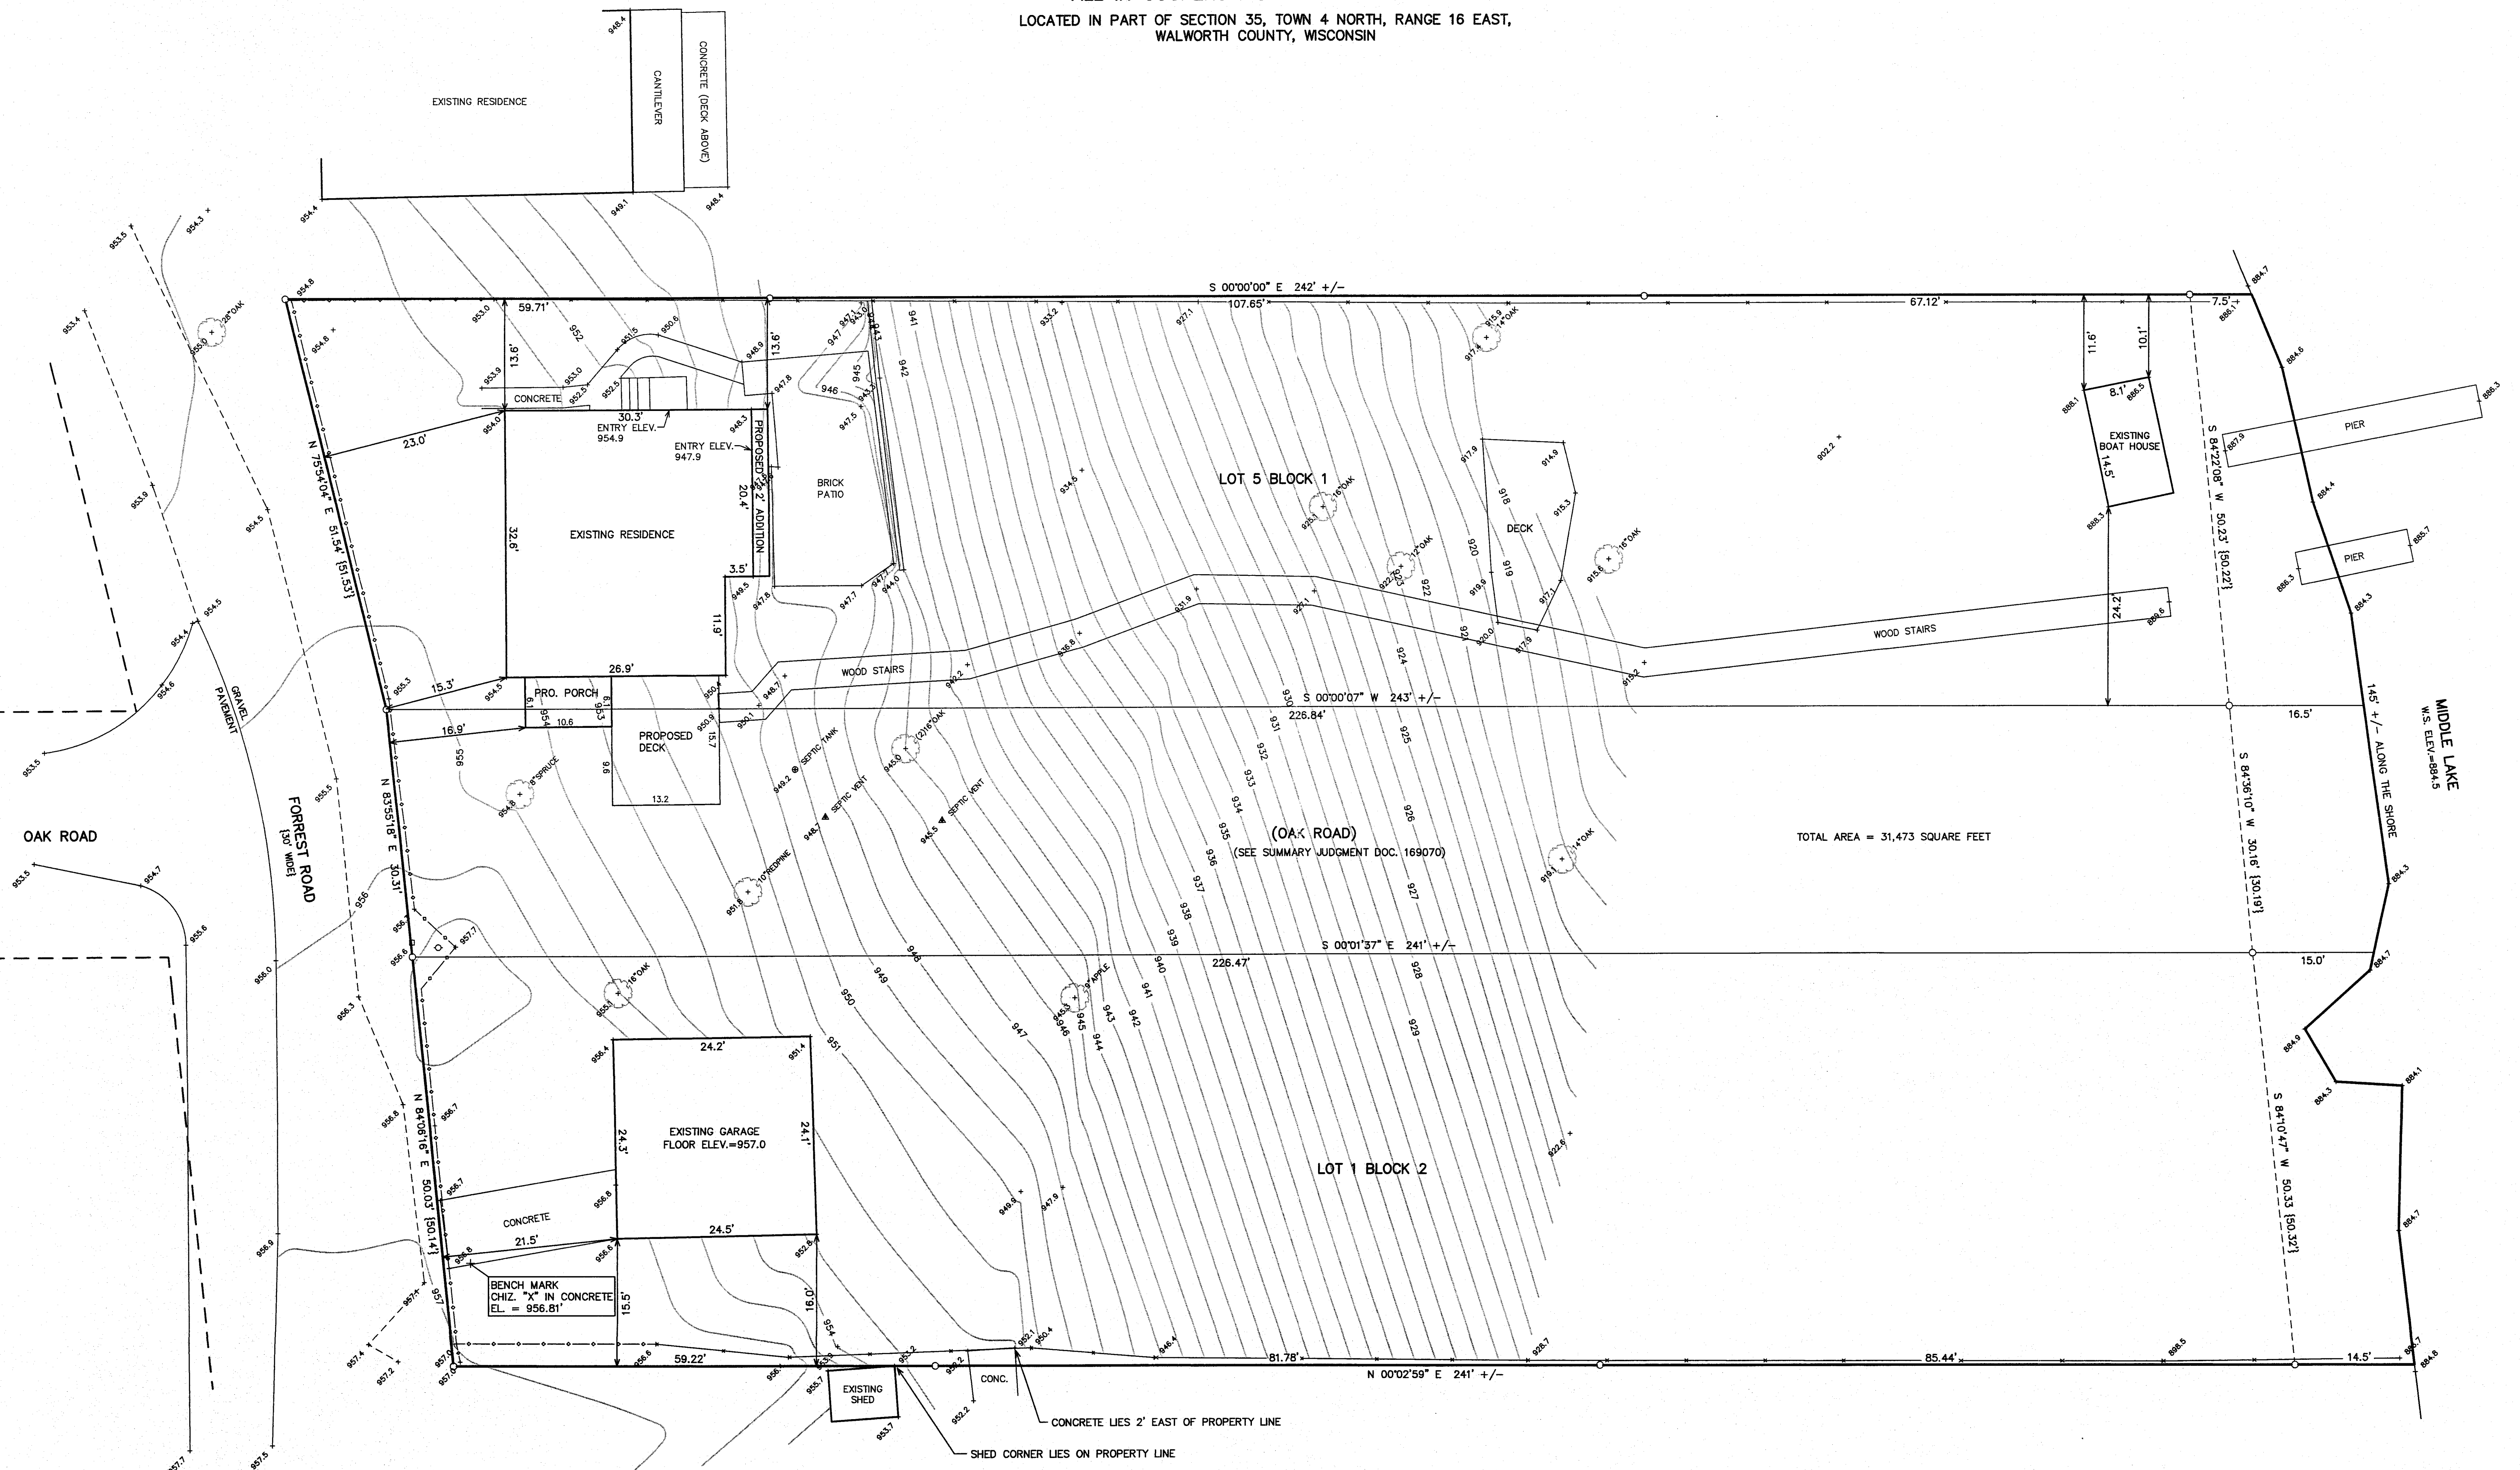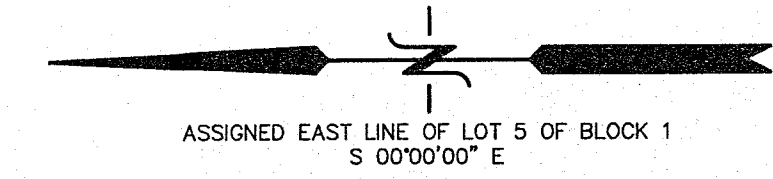

TOTAL AREA = 31,473 SQUARE FEET

LEGEND

- = FOUND IRON PIPE STAKE
- = UTILITY POLE LOCATED
- = UTILITY BOX LOCATED
- = WOOD FENCE LOCATED
- x—x—x— = CHAIN LINK FENCE LOCATED
- {XXX} = RECORDED AS



NOTE: COPIES OF THIS MAP TO WHICH THE FOLLOWING CERTIFICATE
WILL APPLY SHOW THE SURVEYOR'S ORIGINAL SEAL AND SIGNATURE
IN RED INK. COPIES BY ANY OTHER MEANS MAY HAVE ALTERATIONS
WHICH DO NOT REPRESENT THE SURVEYOR'S WORK PRODUCT.

I HEREBY CERTIFY THAT THE ABOVE DESCRIBED PROPERTY HAS BEEN
SURVEYED UNDER MY DIRECTION AND THAT THE ABOVE MAP IS A TRUE
REPRESENTATION THEREOF AND SHOWS THE SIZE AND LOCATION OF
THE PROPERTY AND ITS EXTERIOR BOUNDARIES. THIS SURVEY IS
MADE FOR THE USE OF THE PRESENT OWNERS OF THE PROPERTY, AND
ALSO THOSE WHO PURCHASE, MORTGAGE, OR GUARANTEE THE TITLE
THERE TO WITHIN ONE YEAR FROM THE DATE HEREOF.

DATED: MARCH 12, 2002

REVISED 05-06-2014
TO SHOW SIZE & LOCATION OF
PROPOSED ADDITION, PORCH, & DECK

PETER S. GORDON R.L.S. 2101

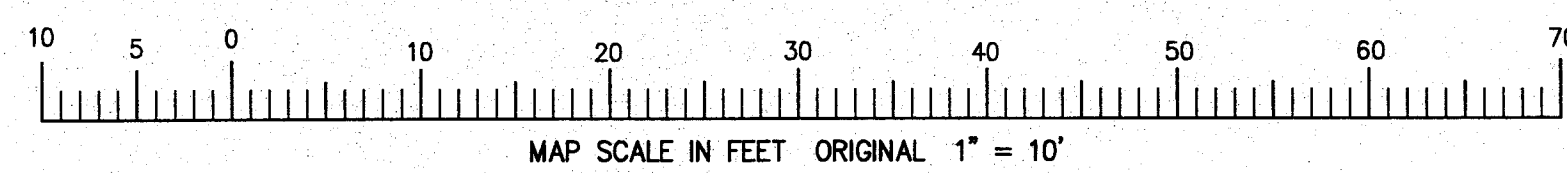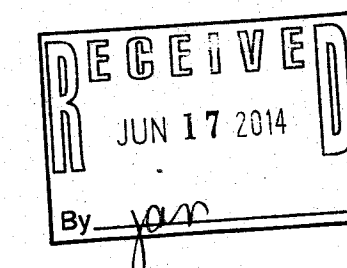

MAY 06 2014

X:\PROJECTS\5997\UDAO\SURVEY.DCS 03/12/2002

HCO-4
HCO-3 416-2706