


PLAT OF SURVEY

OF
LOT 117 OF 2nd ADD. TO BUBBLING
SPRINGS SUBDIVISION LOCATED IN
SECTION 34, T4N, R16E, TOWN OF
LA GRANGE, WALWORTH COUNTY,
WISCONSIN

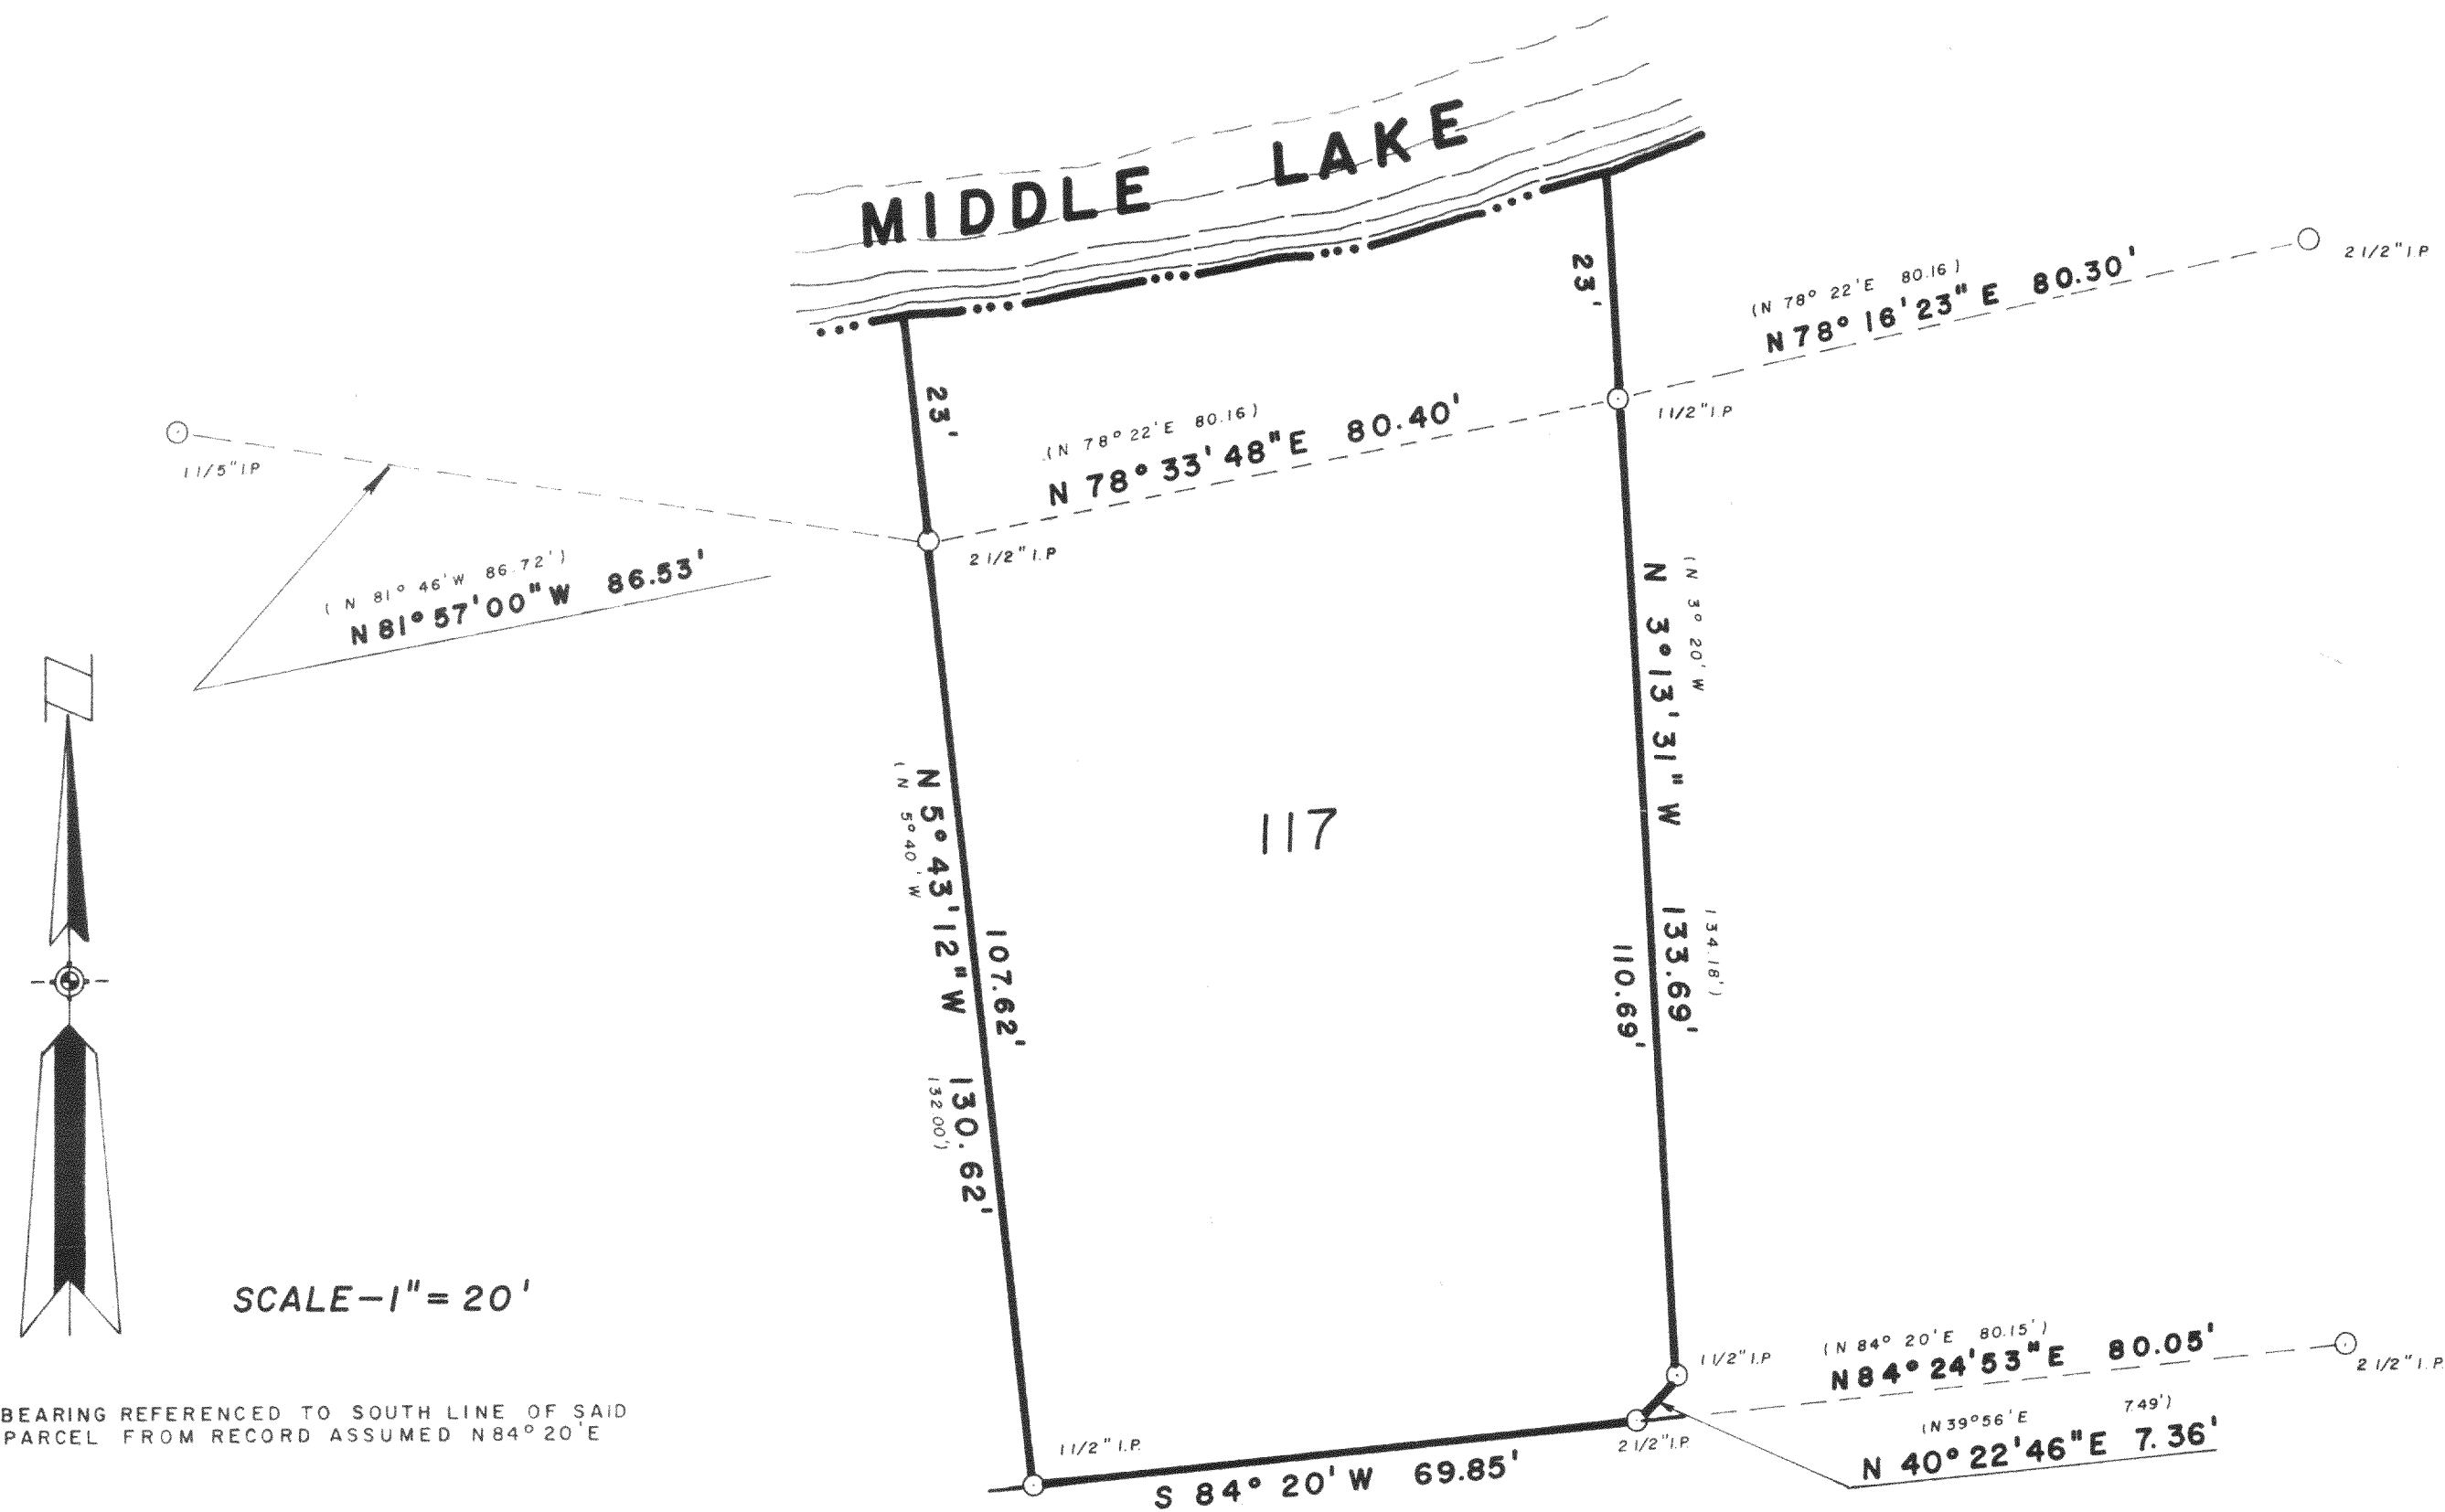


LEGEND

○-FOUND IRON PIPE

I, William A. Shearman, Registered Land Surveyor do hereby certify that the plat shown hereto is a true and accurate survey and a true representation thereof of the exterior boundary lines and all divisions of said property have been surveyed under my direction and to the best of my knowledge and belief.

William A. Shearman dated this 28th day of Oct, 1977.
William A. Shearman S-1378
Registered Land Surveyor

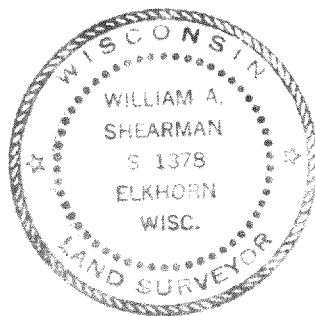

Jensen & Johnson
Engineers & Surveyors
Elkhorn, Wisc.
414-723-3204

SURVEYED FOR LAVERNE FRANSEEN P. #1658.222