

LAND-MARK SURVEYING

Mark L. Miritz

Wisconsin Professional Land Surveyor S-2582


N9330 Knuteson Drive
Whitewater, WI 53190
Phone: (262) 495-3284
MARKMIRITZ@

LAND-MARKSURVEYING.COM

PLAT OF SURVEY

LOT 22, LOST NATION ASSESSOR'S PLAT,
LOCATED IN GOVERNMENT LOT 2, SECTION
35, TOWN 4 NORTH, RANGE 16 EAST, TOWN
OF LAGRANGE, WALWORTH COUNTY, WISCONSIN

OWNER:
SAKMA FAMILY TRUST
C/O MARK OSTERMEIER
1655 EASTWOOD DRIVE
AURORA, IL 60506

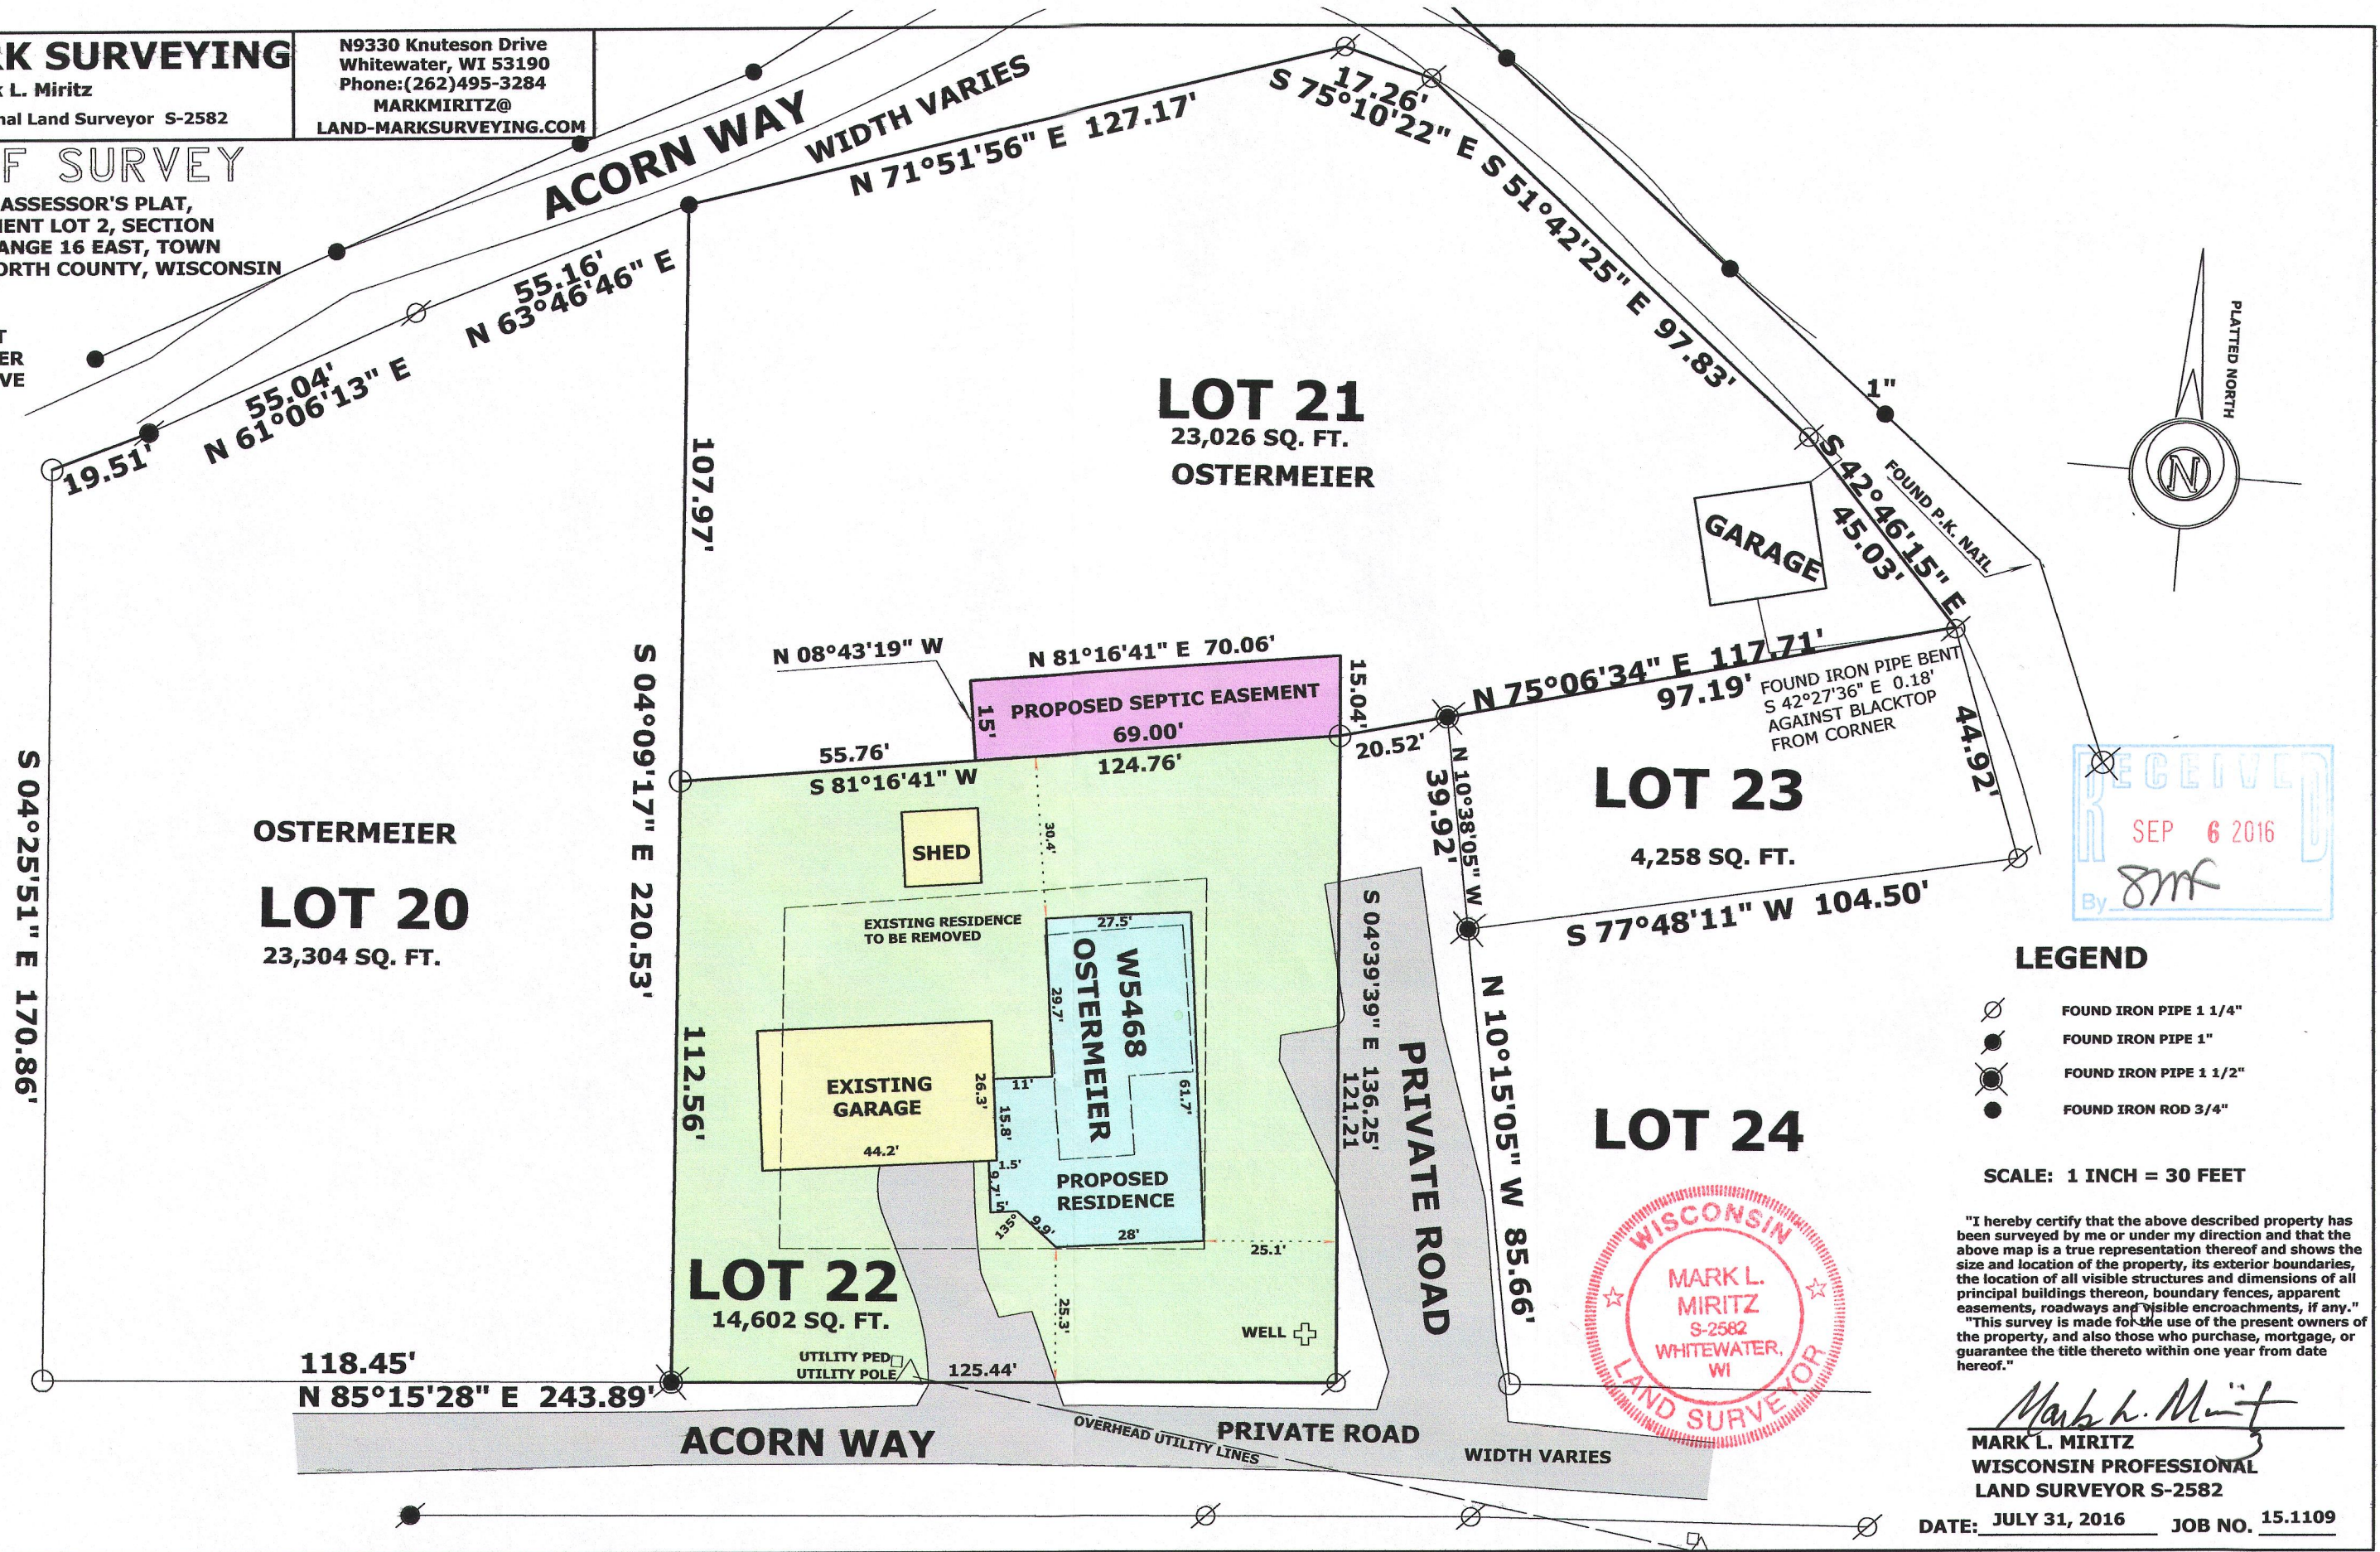

HLNAP-21 HLNAP-22

416-2857