


PLAT OF SURVEY

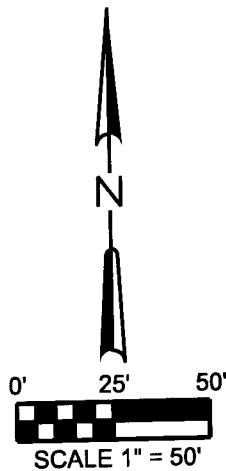


LEGAL DESCRIPTION FOR TAX PARCEL HA188100003:

PART OF LOT 4 AND PART OF LOT 3, CERTIFIED SURVEY MAP NO. 1881, DULY RECORDED IN WALWORTH COUNTY RECORDS, DOCUMENT NO. 185944, AND LOCATED IN THE SOUTHEAST 1/4 OF THE NORTHWEST 1/4, AND THE SOUTHWEST 1/4 OF THE NORTHEAST 1/4, OF SECTION 35, TOWNSHIP 4 NORTH, RANGE 16 EAST, TOWN OF LAGRANGE, WALWORTH COUNTY, WISCONSIN, DESCRIBED AS FOLLOWS; COMMENCING AT A 1" IRON PIPE FOUND ON THE NORTHERLY/EASTERLY RIGHT-OF-WAY LINE OF LOST NATION ROAD AND MARKING THE SOUTHWEST CORNER OF SAID LOT 4; THENCE N42°20'00"W, ALONG SAID RIGHT-OF-WAY LINE, 43.56', TO A 1" IRON PIPE FOUND; THENCE N40°55'00"W, CONTINUING ALONG SAID RIGHT-OF-WAY LINE, 51.79' TO A "PK" MASONRY NAIL FOUND IN ASPHALT PAVEMENT; THENCE N04°47'00"W, 248.36', TO THE PLACE OF BEGINNING; THENCE N04°47'00"W, 2.49', TO A 1" IRON PIPE FOUND MARKING THE NORTHWEST CORNER OF SAID LOT 3; THENCE S36°11'06"E, 365.95', TO A 1" IRON PIPE FOUND MARKING THE NORTHEAST CORNER OF SAID LOT 3; THENCE S36°11'06"E, 40.0'±, FROM SAID SHORELINE; THENCE S56°33'11"W, 125.70', TO A POINT BEING N67°24'23"W, 44.3'±, FROM SAID SHORELINE; THENCE S57°17'00"W, 35.8'±, TO THE PLACE OF BEGINNING; ALSO INCLUDING THE LANDS BETWEEN SAID MEANDER LINE AND SAID SHORELINE; THE ABOVE DESCRIBED LANDS CONTAIN 1.07 ACRES MORE OR LESS.

LEGEND:

- 1" IRON PIPE-FOUND
- 1"x18" IRON PIPE-SET(1.13#/L.F.)
- ▲ "PK" MASONRY NAIL-FOUND
- () RECORDED AS
- ① SEPTIC TANK
- ③ SEPTIC VENT
- △ WELL

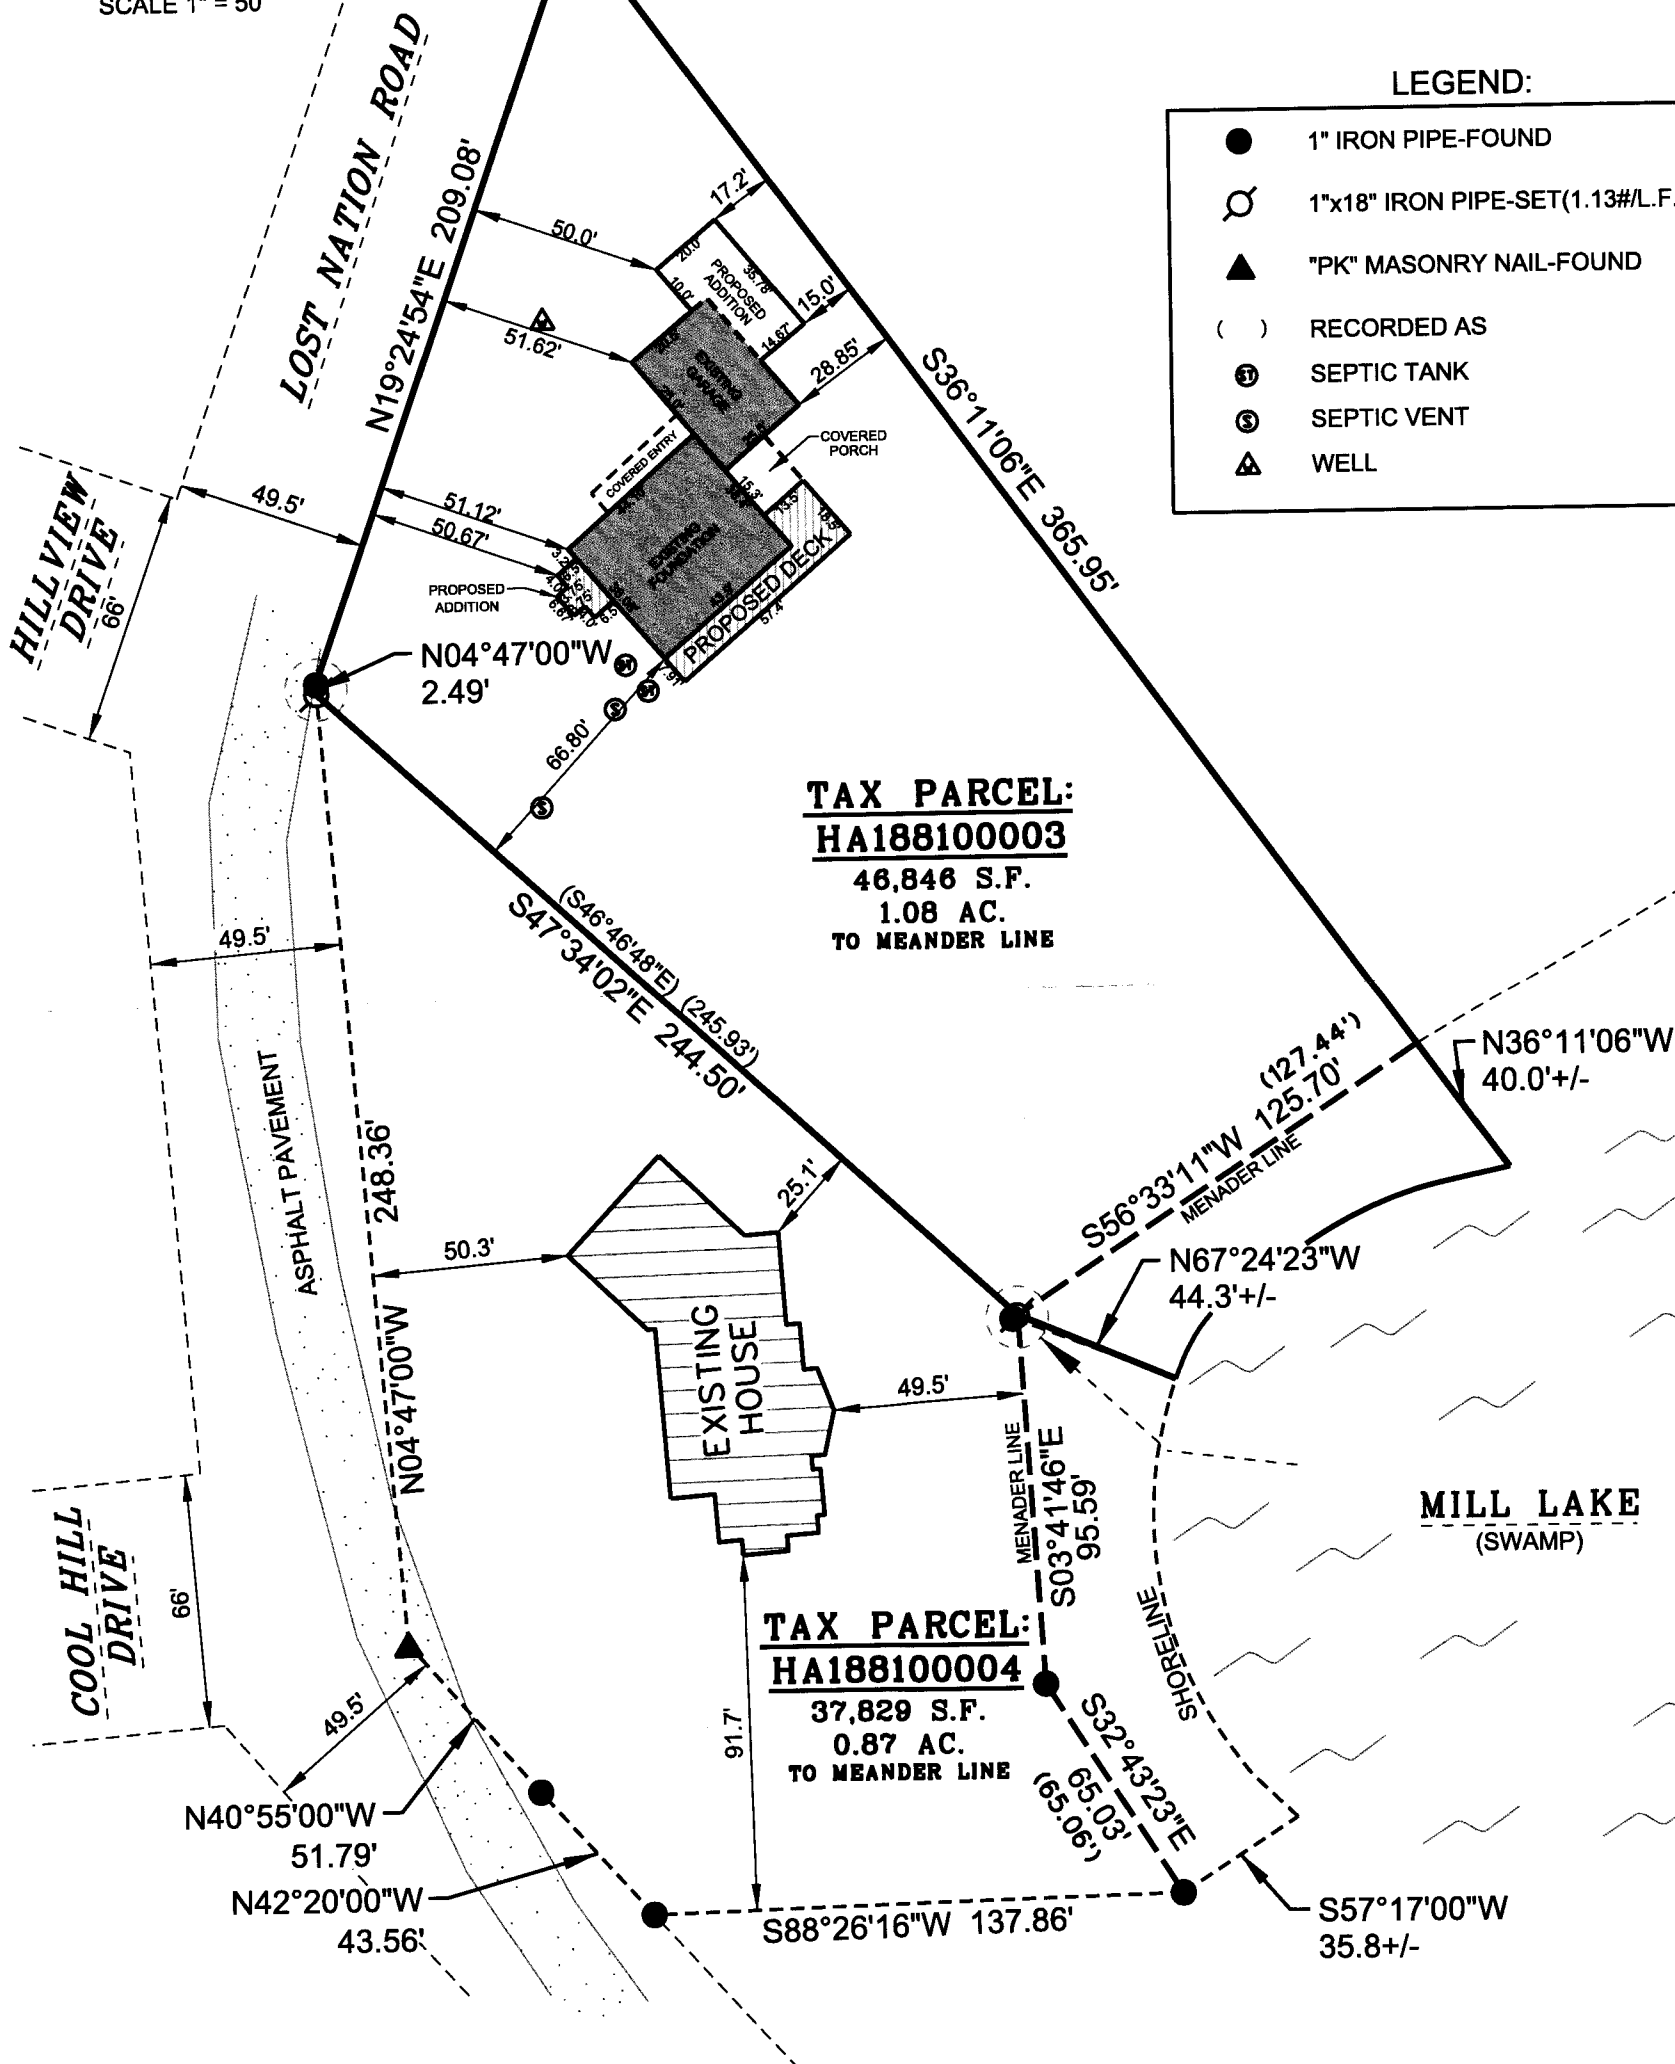


SURVEY DATE: 3/23/2016
 SURVEY MADE FOR:
 STRAIGHT ARROW BUILDERS
 N5571 LOST NATION ROAD
 ELKHORN WI, 53121

V²G
 SURVEYING, LLC
 550 BAYVIEW ROAD SUITE B
 MUKWONAGO, WI 53149

THIS SURVEY IS MADE FOR THE USE OF THE
 PRESENT OWNERS OF THE PROPERTY, AND
 ALSO THOSE WHO PURCHASE, MORTGAGE OR
 GUARANTEE TITLE TO WITHIN ONE (1) YEAR
 FROM DATE HERETO.

I, MICHAEL A. GREESON R.L.S. #2770, HEREBY CERTIFY THAT
 THIS SURVEY WAS MADE IN ACCORDANCE WITH
 THE MINIMUM STANDARDS FOR PROPERTY SURVEYS
 (CHAPTER A-E 7) FOR THE STATE OF WISCONSIN AND
 HAS BEEN PREPARED UNDER MY DIRECTION AND
 CONTROL AND IS CORRECT TO THE BEST OF MY
 KNOWLEDGE AND BELIEF.

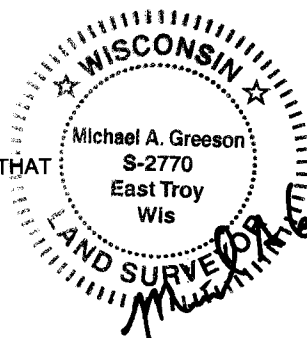

OCT 31 2016

Jan