
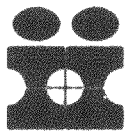


Plat of Survey

Survey For: Trustway Homes, Inc.
Location: Tamarack Road

Andrew Linnel

Description: Lot 3 of CERTIFIED SURVEY MAP NO. 678, part of the N.W. 1/4 of Section 2, Town 4 North, Range 16 East, Town of La Grange, Walworth County, Wisconsin.

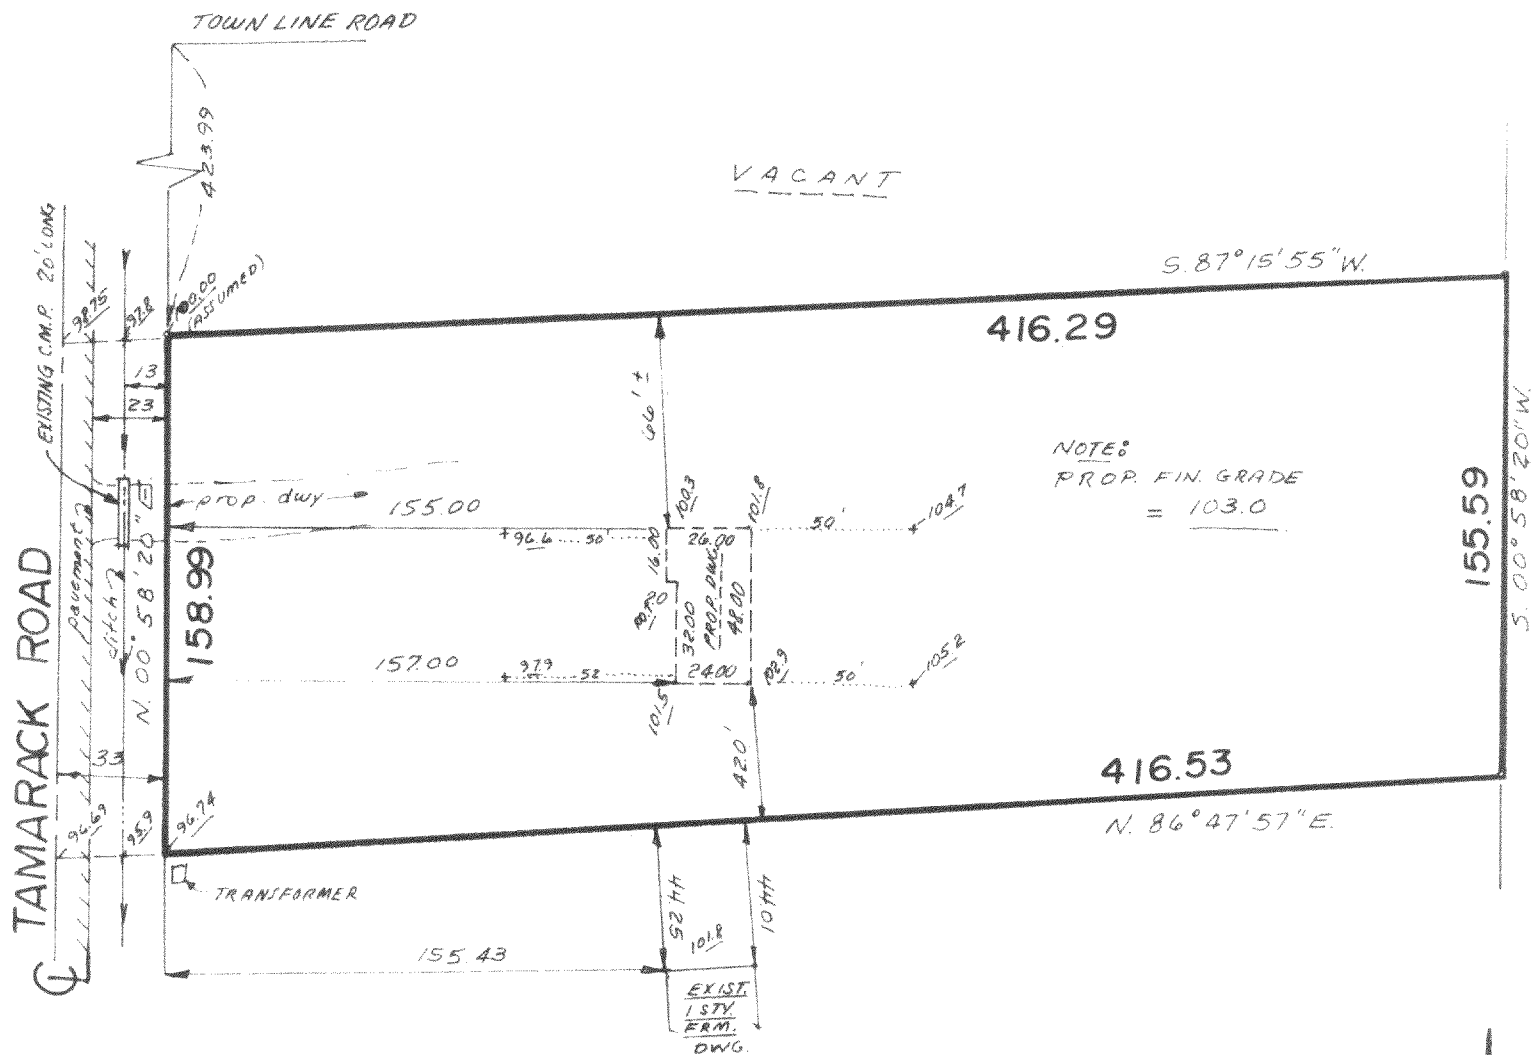

INMAN ENGINEERING
OF
MILWAUKEE, INC.
ENGINEERS - SURVEYORS

SURVEY CERTIFICATE

State of Wisconsin) ss
Milwaukee County I certify that I have surveyed the above described (property) and the above map is a true representation thereof and shows the size and location of the Property, its exterior boundaries, the location and dimensions of all visible structures thereon, fences, apparent easements and roadways and visible encroachments, if any.

This survey is made for the exclusive use of the present owners of the Property, and also those who purchase, mortgage, or guarantee the title thereto within one (1) year from date hereof;

Thomas Inman

THOMAS INMAN, Registered Land Surveyor

DATE: 7/2/79

JOB NO.: 7332

WA 678-3