

PLAT OF SURVEY



-OF-

LOT 18 OF GREEN LAKE SUBDIVISION, LOCATED IN SECTION 25,
TOWN 4 NORTH, RANGE 16 EAST, TOWN OF LA GRANGE, WALWORTH
COUNTY, WISCONSIN.

PROPOSED ADDRESS: JASON DRIVE
SURVEY FOR: RICK COSSMAN

PROPOSED TOP OF WALL: 96.1

PROPOSED FOUNDATION WAS STAKED ON ACTUAL CORNERS WITH 10 FOOT CONTROL ALONG
THE EASTERLY LINE. THE CONTRACTOR IS RESPONSIBLE TO VERIFY ALL STAKES FOR LOCATION
AND DIMENSION PRIOR TO CONSTRUCTION. IF ANY DISCREPANCIES SHOULD OCCUR, NOTIFY THIS
OFFICE AT ONCE.

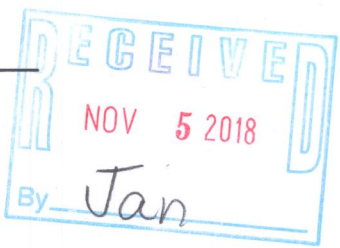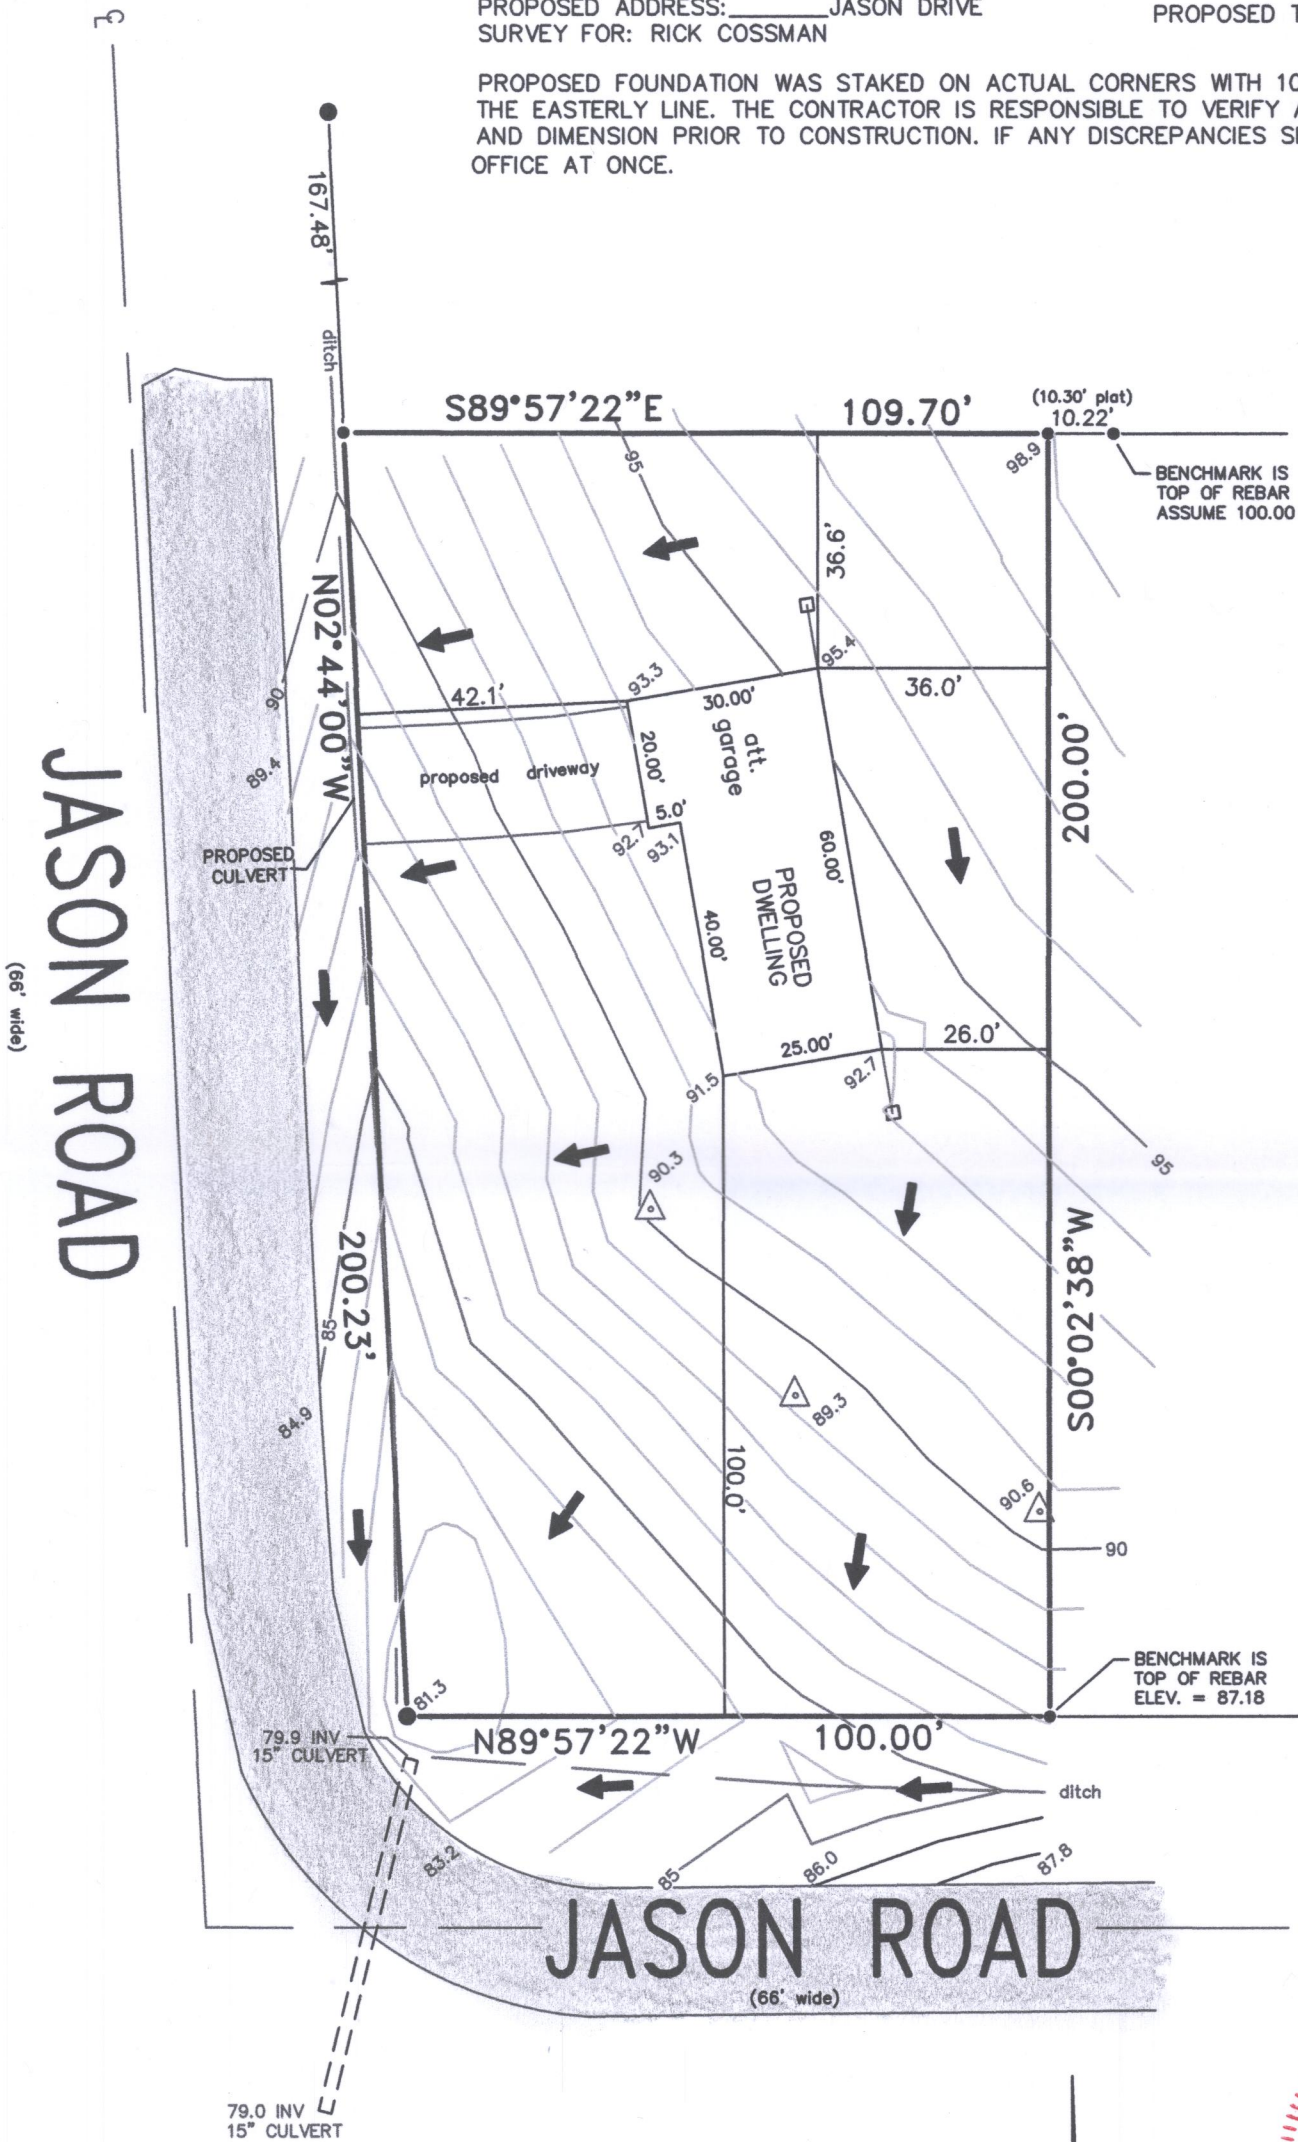

I hereby certify that I have surveyed the above described property and that the above map is a correct representation thereof and shows the size and location of the property, its exterior boundaries, the location of all visible structures and dimensions of all principal buildings thereon, boundary fences, apparent easements, roadways and encroachments, if any.

This survey is made for the use of the present owners of the property, and those who purchase mortgage or guarantee the title thereto within one year from date hereof.

LIBERTY LAND SURVEYING

PO BOX 202
LAKE MILLS, WI 53551

OFC (262) 767-8786

CELL (262) 901-5116

SCALE: 1" = 30'

LEGEND

- FOUND 1.3 DIA REBAR
- FOUND .75 DIA REBAR
- () RECORDED PLAT DISTANCE
- WOOD STAKE
- 87.2 ELEVATION

THIS IS NOT AN ORIGINAL PRINT
UNLESS THIS SEAL IS RED

Franklin J. Lehman
FRANKLIN J. LEHMAN S-2211

SEPT. 18, 2018
DATE

180902
JOB NUMBER

HGS-18

416-3039