


Wisconsin Professional Land Surveyor S-2582

**N9330 Knuteson Drive
Whitewater, WI 53190
Phone:(262)495-3284
MARKMIRITZ@
LAND-MARKSURVEYING.COM**

**LOT 3, MERRILL PARK SUBDIVISION, LOCATED IN THE
SOUTHWEST 1/4 OF SECTION 26, TOWN 4 NORTH, RANGE
16 EAST, LAGRANGE TOWNSHIP, WALWORTH COUNTY,
WISCONSIN.**

OWNER: PILLSBURY TRUST
23 WILLOW CREST ROAD
OAK BROOK, IL 60523

SEE BRENNAN SISTERS DESIGN FOR COMPLETE DETAILS
SHANNON BRENNAN-SCHOPP
ELKHORN, WI
262-903-1266

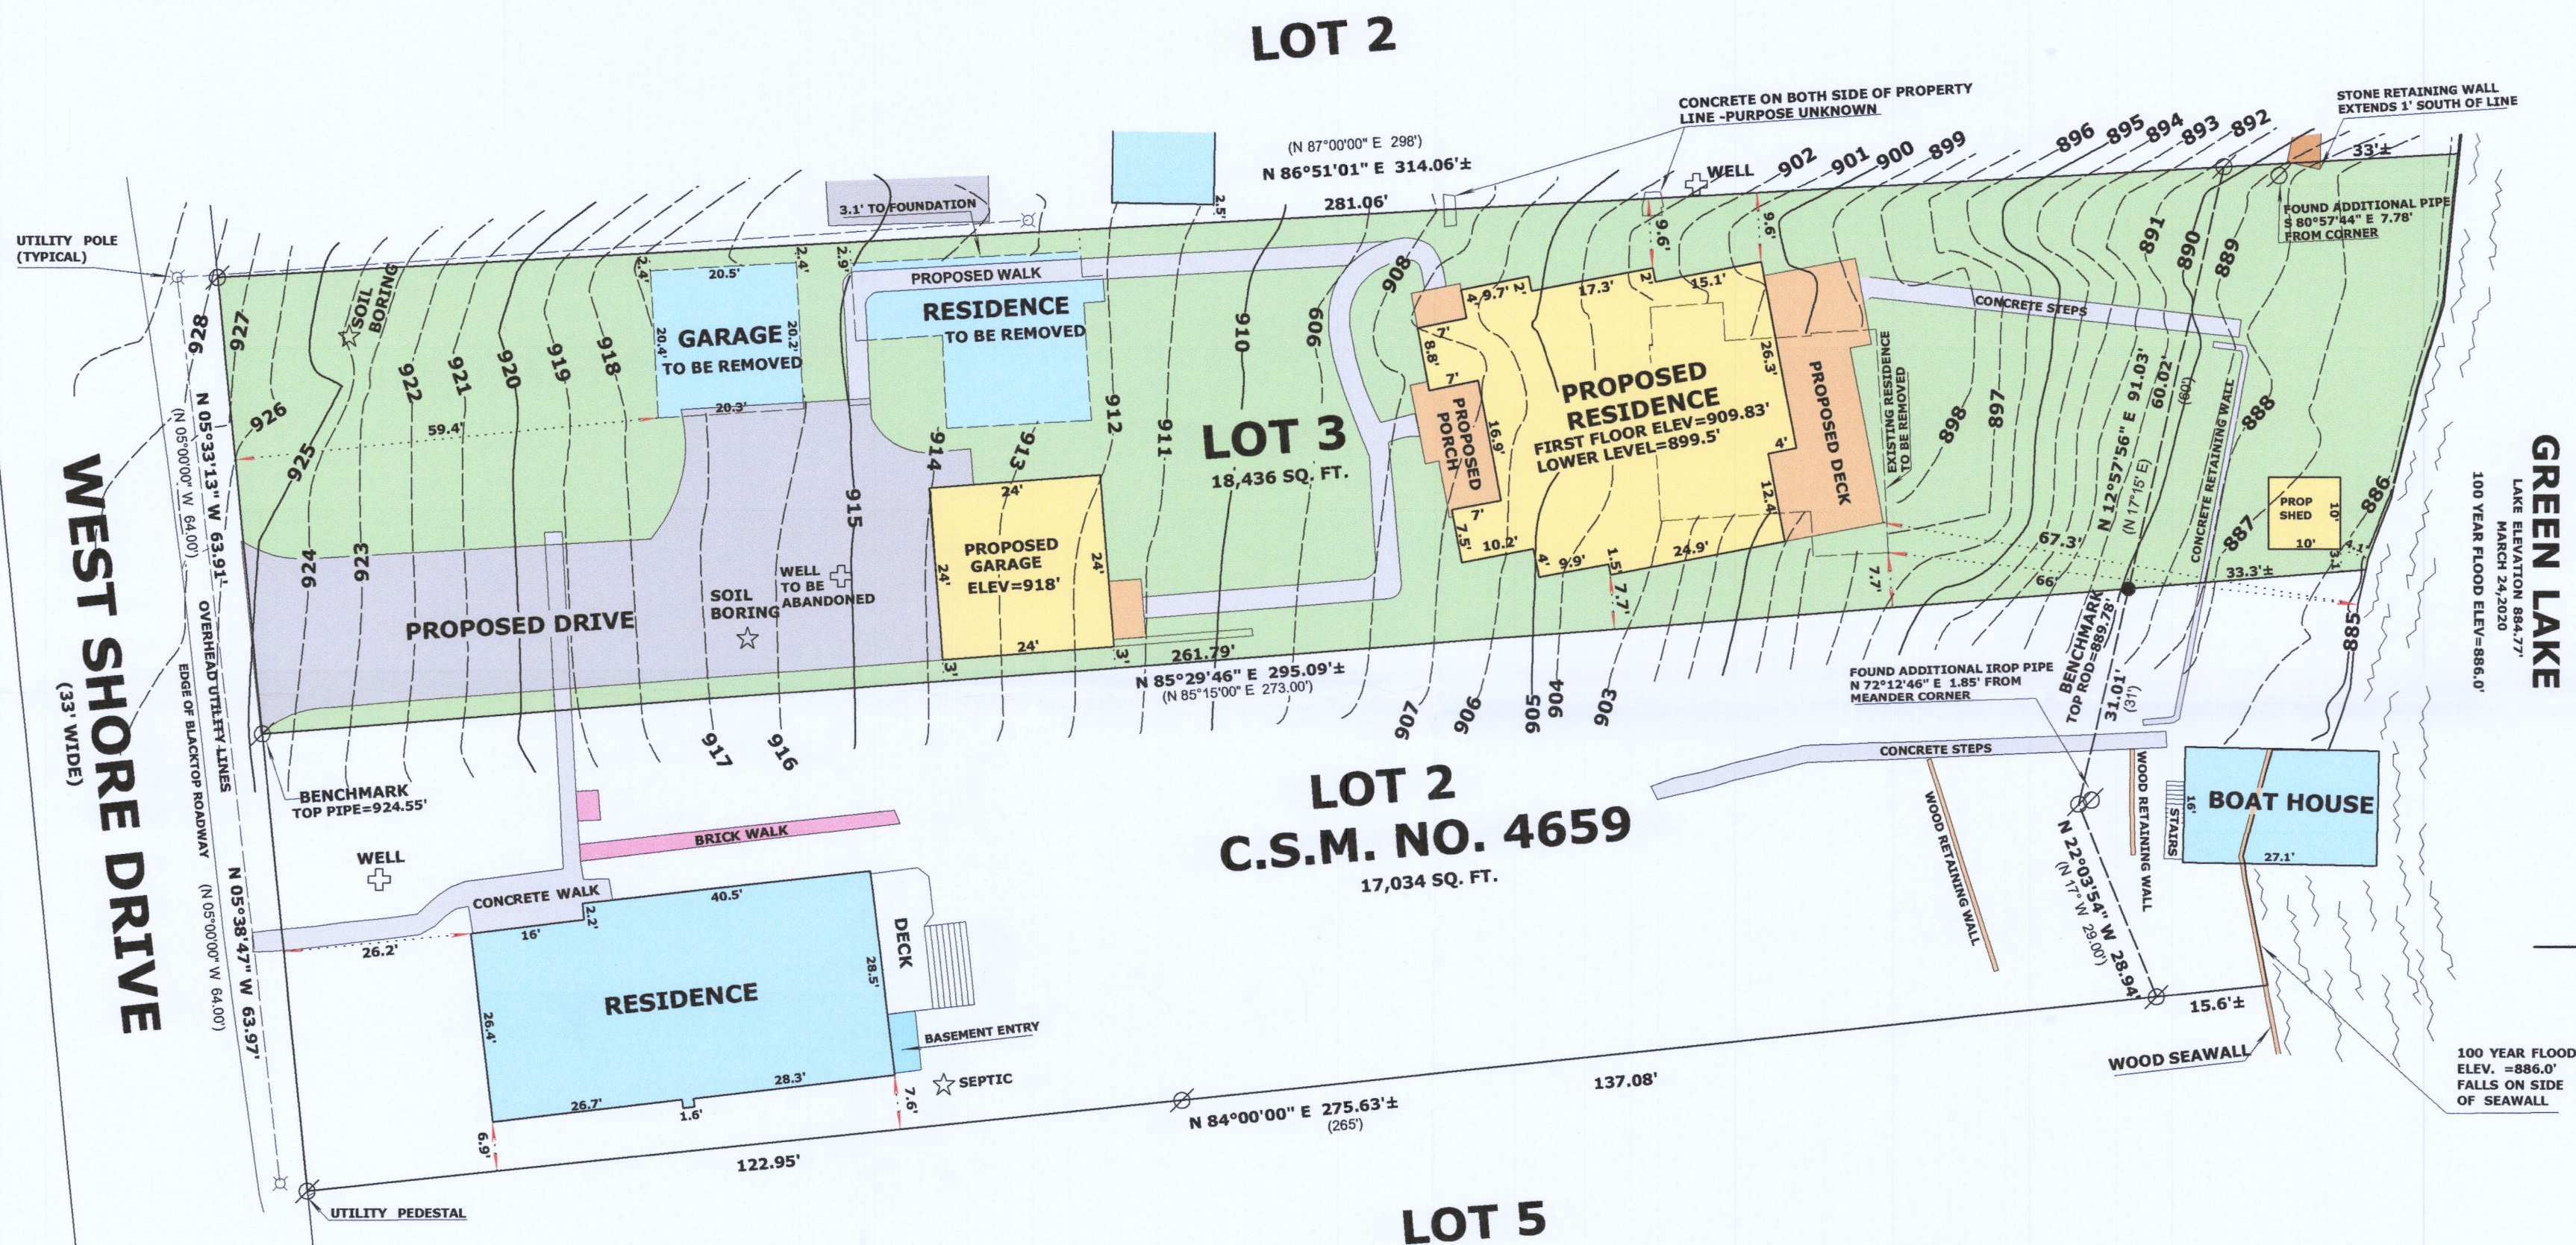

SCALE: 1 INCH= 20 FEET

LEGEND

- 
FOUND IRON PIPE
- 
SET IRON ROD, 18" LONG, WEIGHING 1.5 LBS./LINEAL FT., 3/4" DIA.
- (X X)**
RECORDED AS DIMENSION

"I hereby certify that the above described property has been surveyed by me or under my direction and that the above map is a true representation thereof and shows the size and location of the property, its exterior boundaries, the location of all visible structures and dimensions of all principal buildings thereon, boundary fences, apparent easements, roadways and visible encroachments, if any."

"This survey is made for the use of the present owners of the property, as a basis for a purchase, mortgage, or guarantee the title thereto within one year from date hereof."

hereof."

Mark L. Mirtz

MARK L. MIRITZ
WISCONSIN PROFESSIONAL
LAND SURVEYOR S-2582

REVISÉ OCT. 4, 2020 TO
SHOW PROPOSED STRUCTURES

DATE: MAY 16, 2014 JOB NO. 14.419

HME-3

416-3206

RECEIVED
OCT 15 2020
By *JMF*

By _____

