



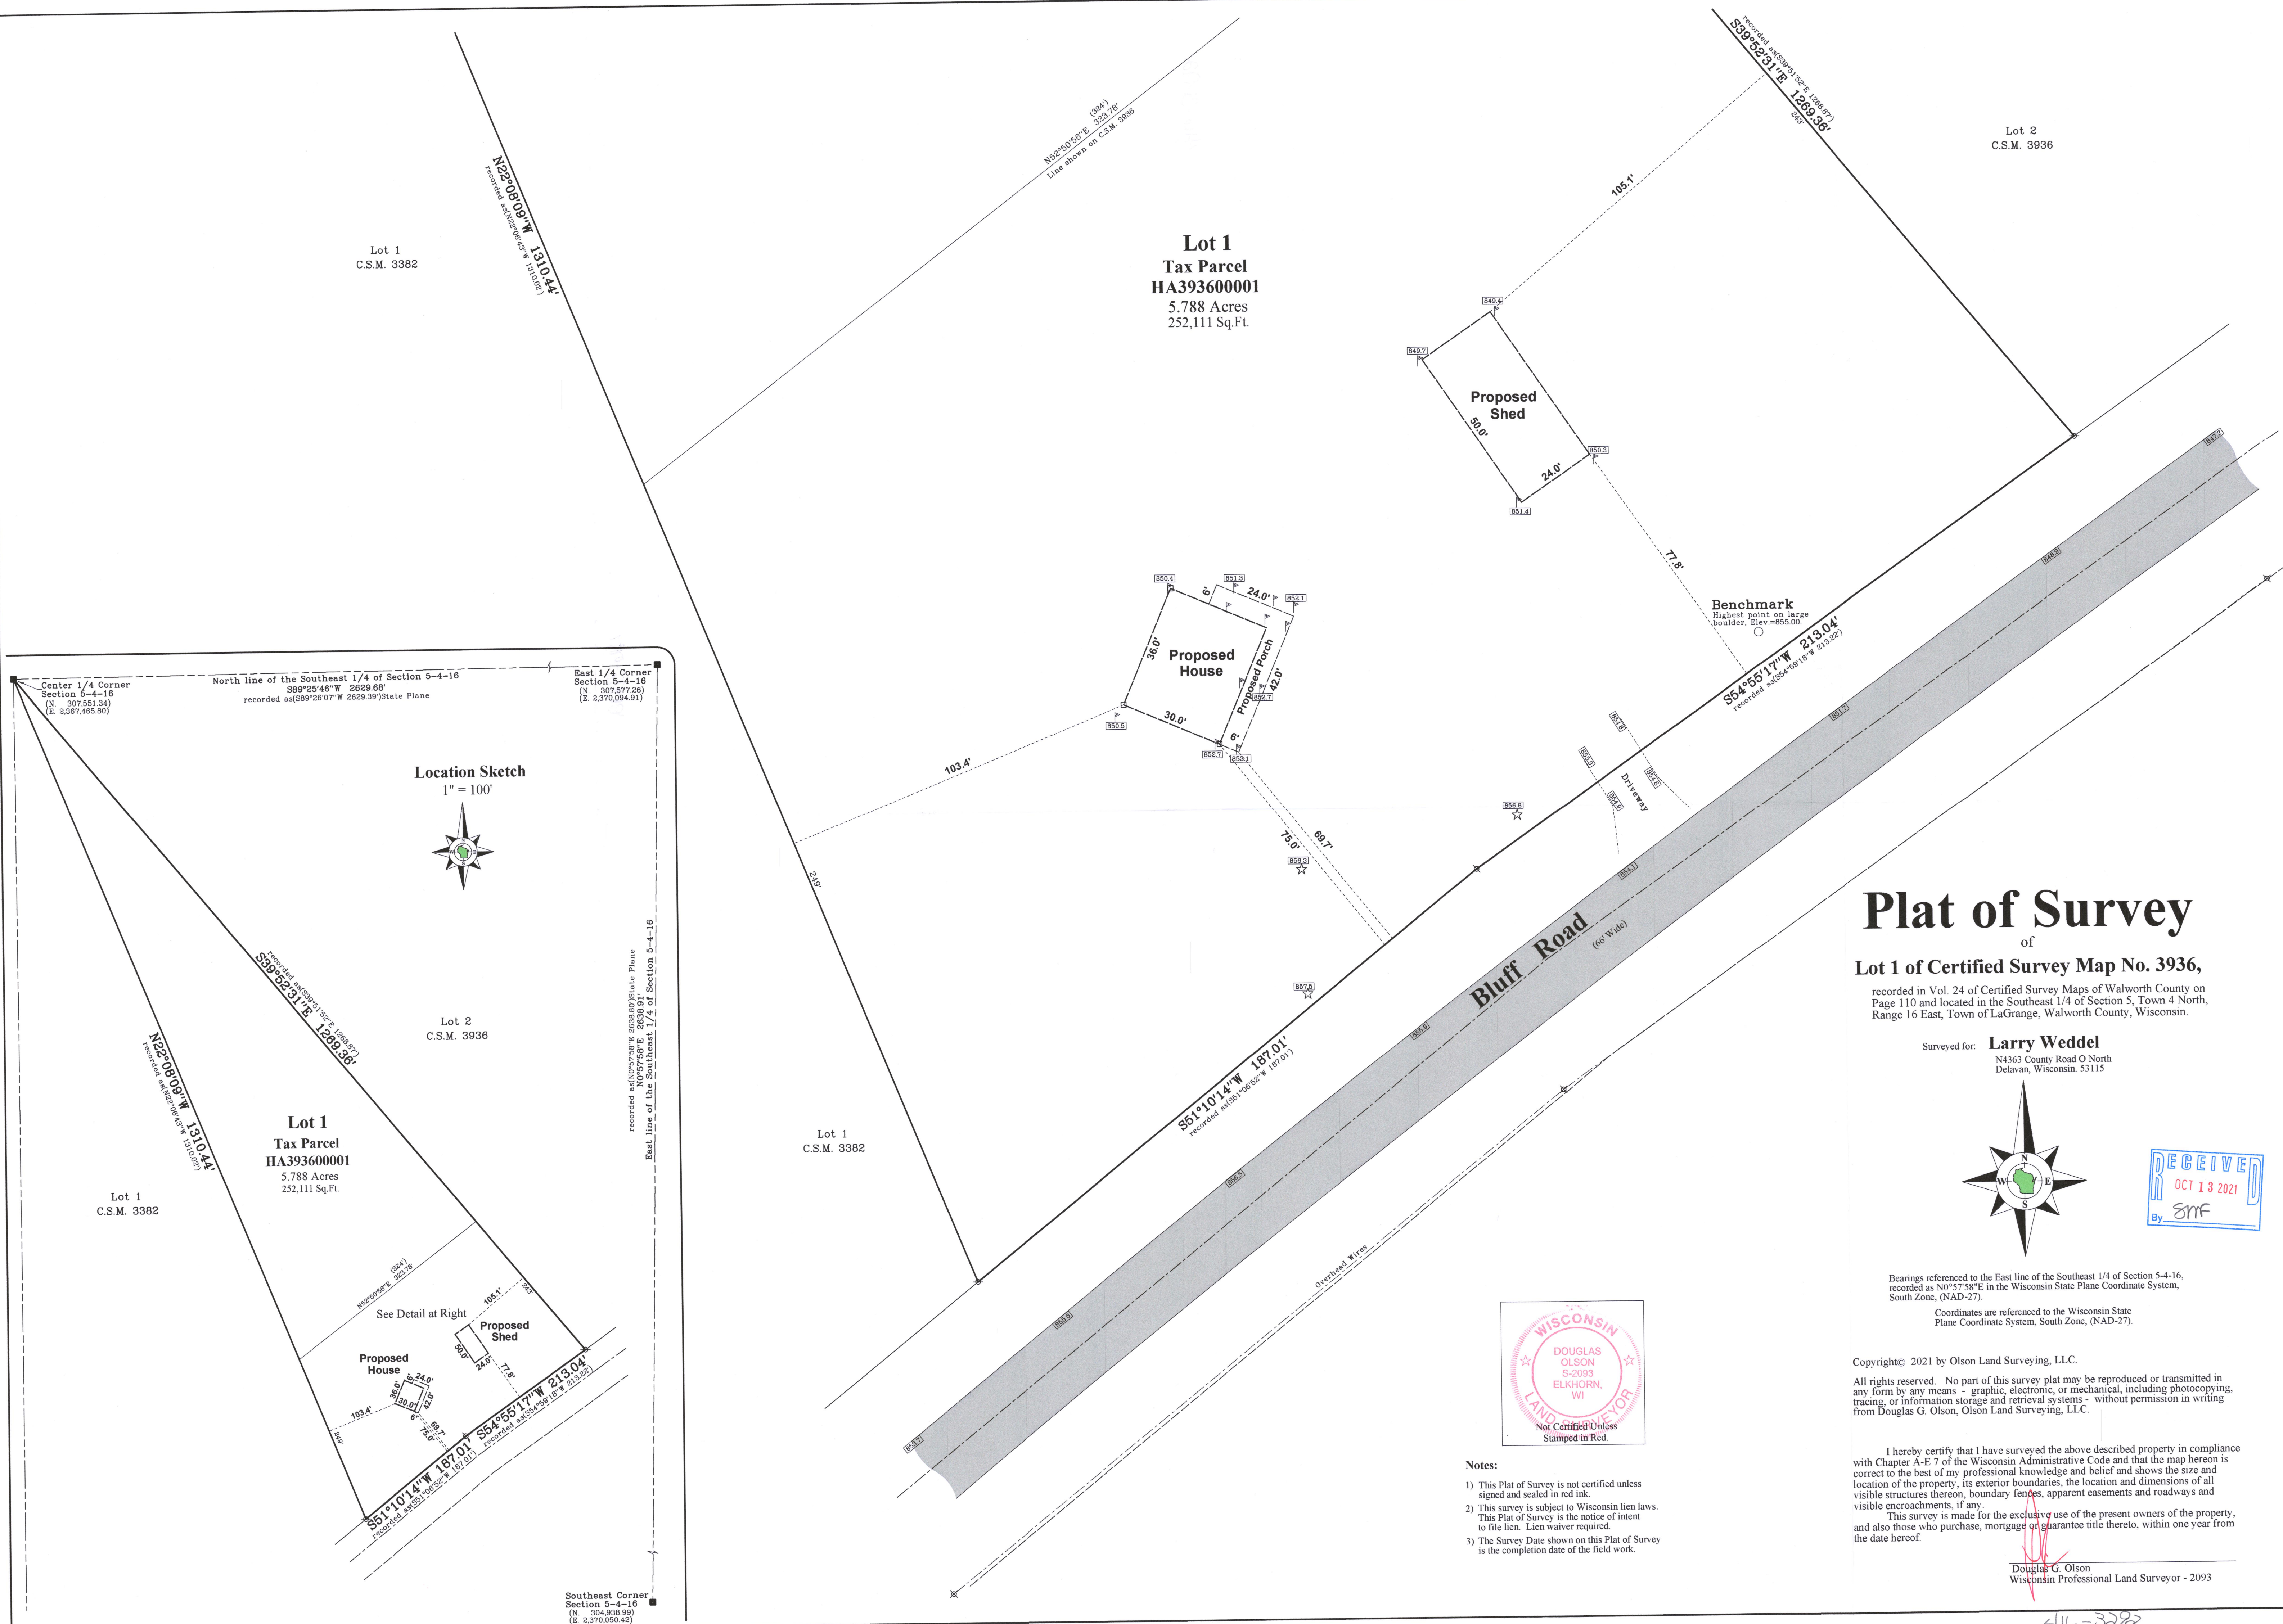

Survey date: August 2, 2021.
Revisions: No. 1 – Spot Elevations

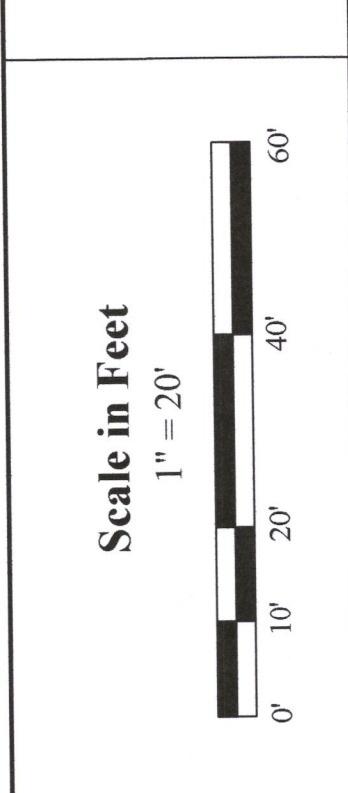

45 South Wisconsin Street | P.O. Box 322
Elkhorn, Wisconsin. 53121
Telephone: (262) 723-3434
Facsimile: (262) 723-8044
Email: doug@olsonsurveying.com
Website: www.olsonsurveying.com



Legend of Symbols & Abbreviations

■	Found County Section Corner	☐	See Wood Stake
●	Found Iron Rod	☆	Soil Boring
○	Found on Red Line	★	Flag by Owner
⊗	Recorded Information		
⊙	Utility Pole		
⊗	Concrete Cover		
⊙	Concrete Cover		
⊗	Shovel Surface		
⊙	Concrete Surface		

N North
S South
E East
W West
N 1/2 Degree
S 1/2 Degree
E 1/2 Degree
W 1/2 Degree
N 1/4 Section
S 1/4 Section
E 1/4 Section
W 1/4 Section
NE Northeast
SE Southeast
SW Southwest
NW Northwest

	Sheet 1 of 1 Sheets
	Drawing Name:
2021.087	Job Reference Number 2021.087