


PLAT OF SURVEY
& SITE PLAN

LOT 1, BLOCK 4, BAY VIEW MANOR SUBDIVISION,
LOCATED IN THE NORTHWEST 1/4 OF SECTION 36,
TOWN 4 NORTH, RANGE 16 EAST, TOWN OF LAGRANGE,
WALWORTH COUNTY, WISCONSIN.

OWNER:
MARILYN M. REMIEN TRUST
W5217 STERLINGWORTH CT.
ELKHORN, WI 53121

LAUDERDALE LAKE
LAKE ELEV = 884.5'
100 YEAR FLOOD ELEV = 886.0'

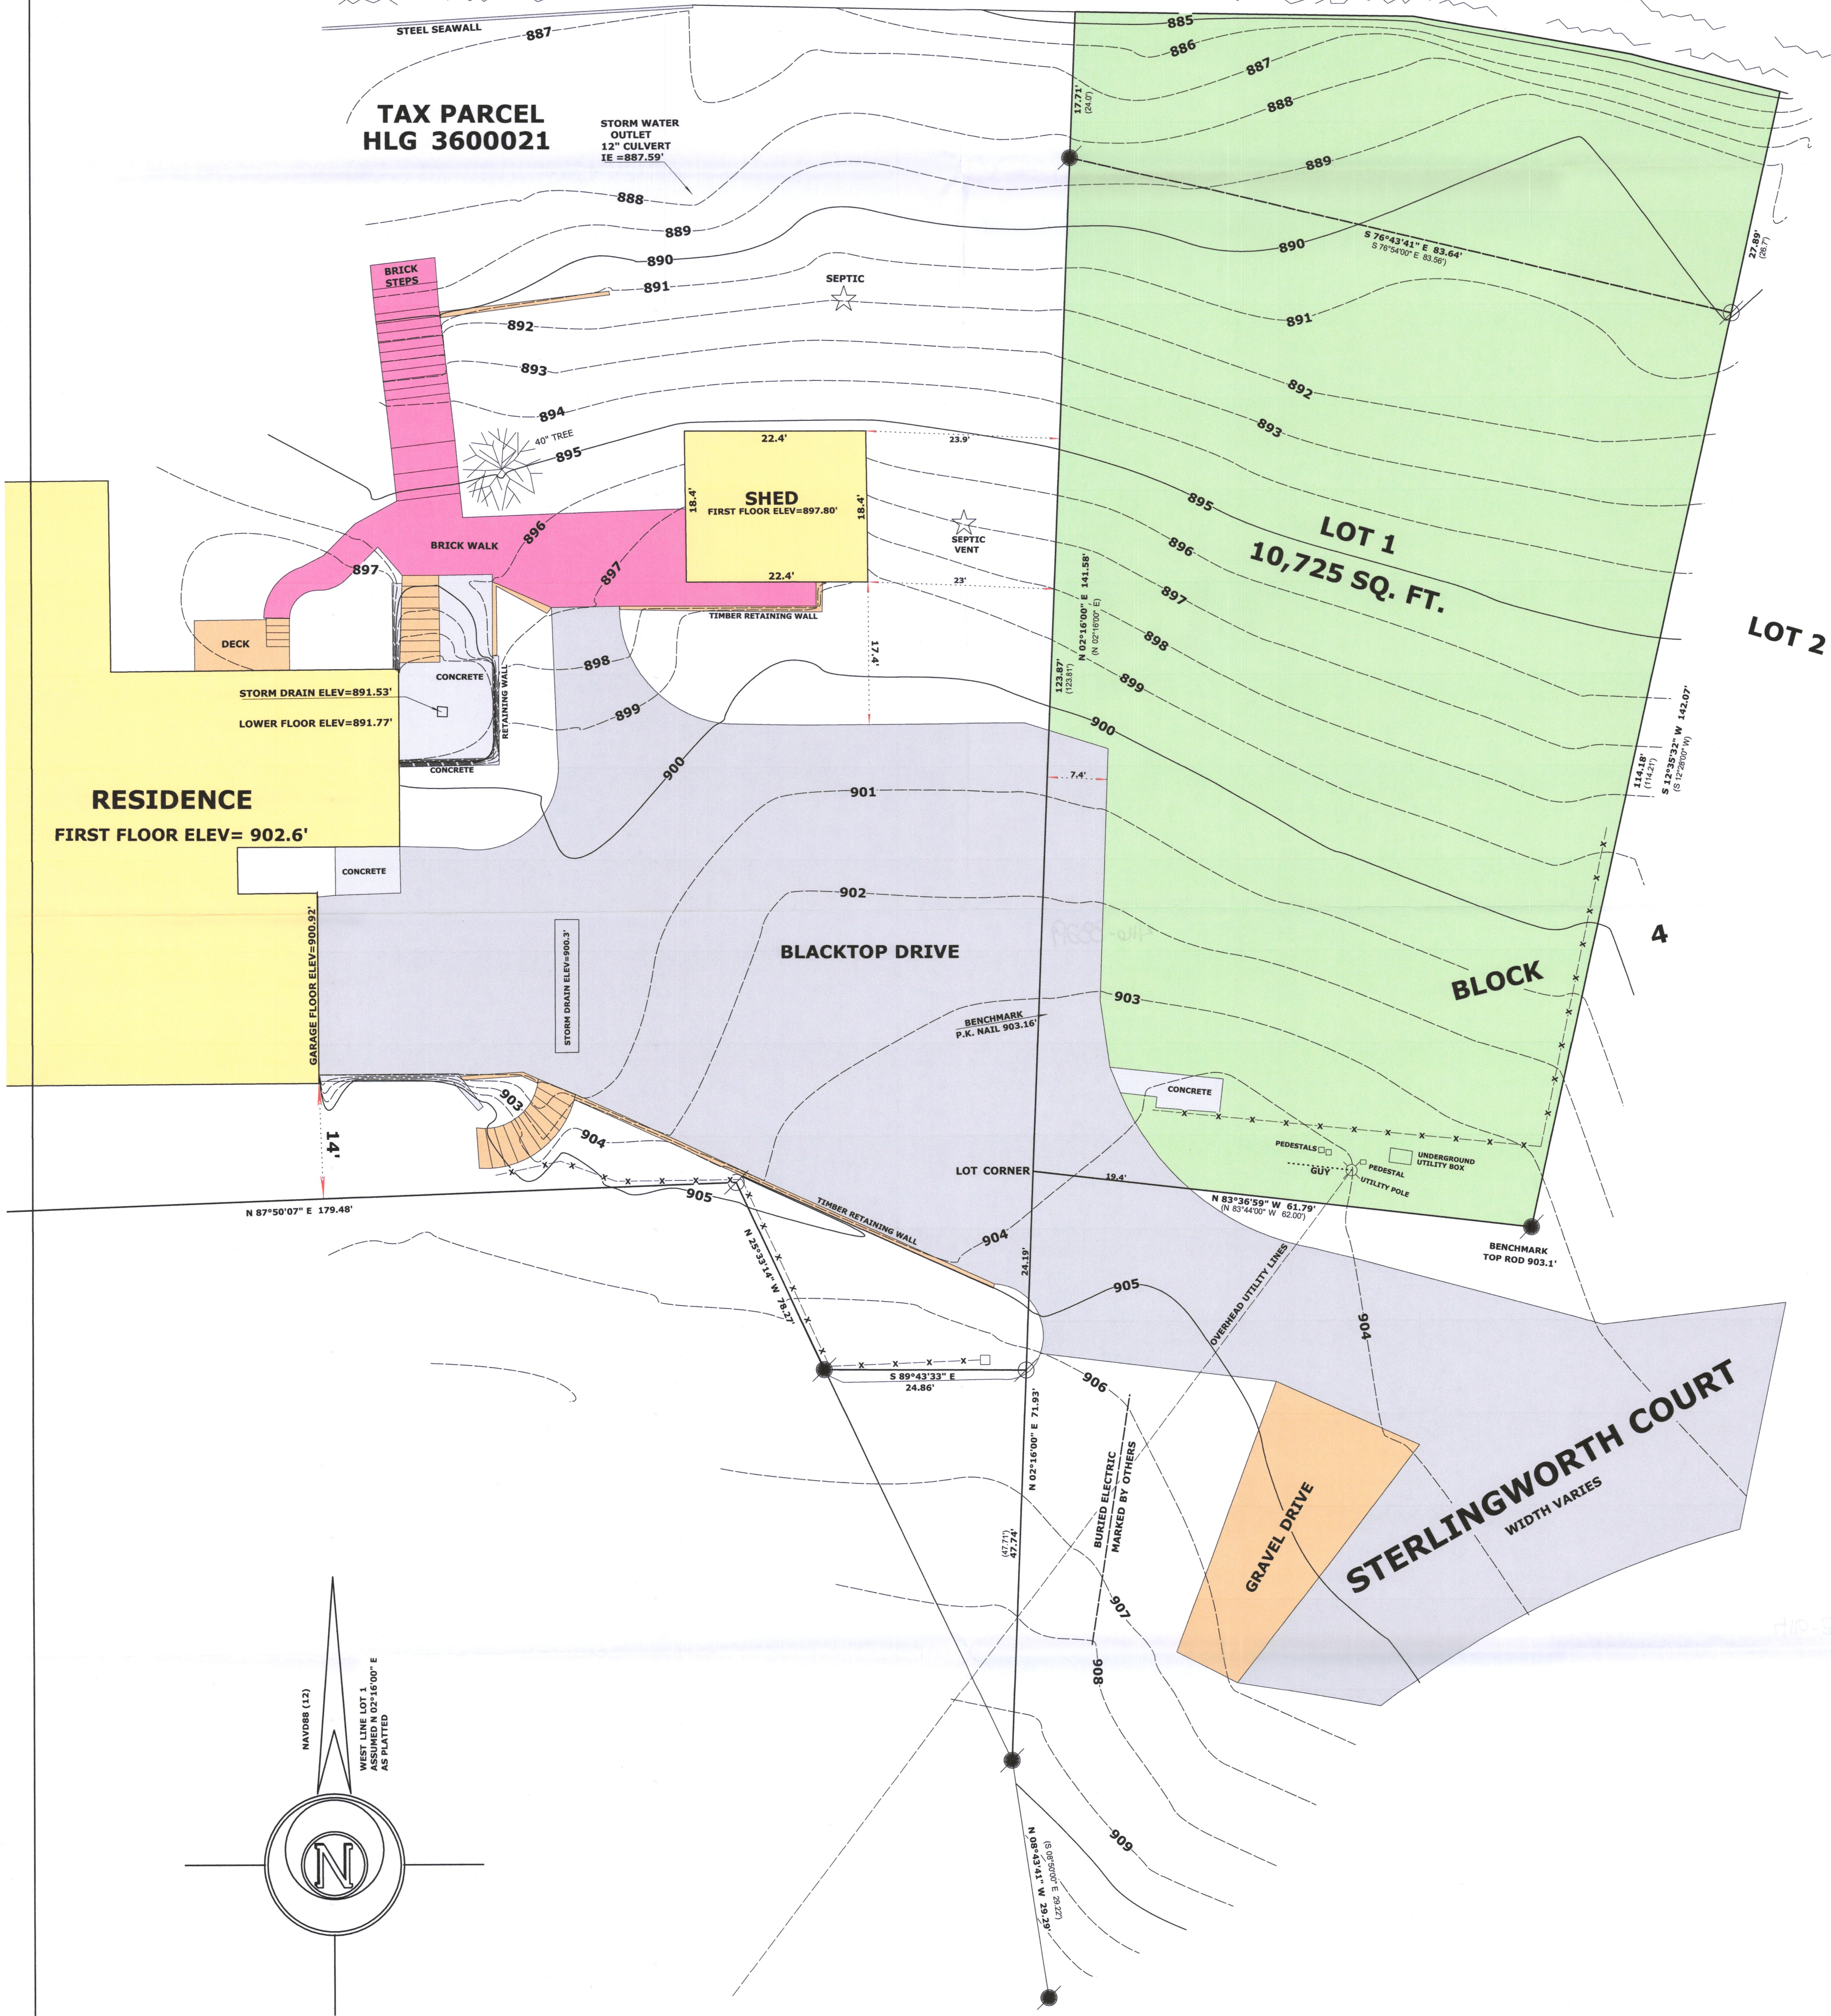

LEGEND

- FOUND IRON PIPE
- FOUND IRON ROD
- RECORDED AS DIMENSION
- EXISTING WOOD FENCE

SCALE: 1 INCH = 10 FEET

"I hereby certify that the above described property has been surveyed by me or under my direction and that the above map is a true representation thereof and shows the size and location of the property, its exterior boundaries, the location of all visible structures and dimensions of all principal buildings thereon, boundary fences, apparent easements, roadways and visible encroachments, if any." "This survey is made for the use of the present owners of the property, and also those who purchase, mortgage, or guarantee the title thereto within one year from date hereof."

MARK L. MIRITZ
WISCONSIN PROFESSIONAL
LAND SURVEYOR S-2582

DATE: NOV. 22, 2021 JOB NO. 21.1006

