



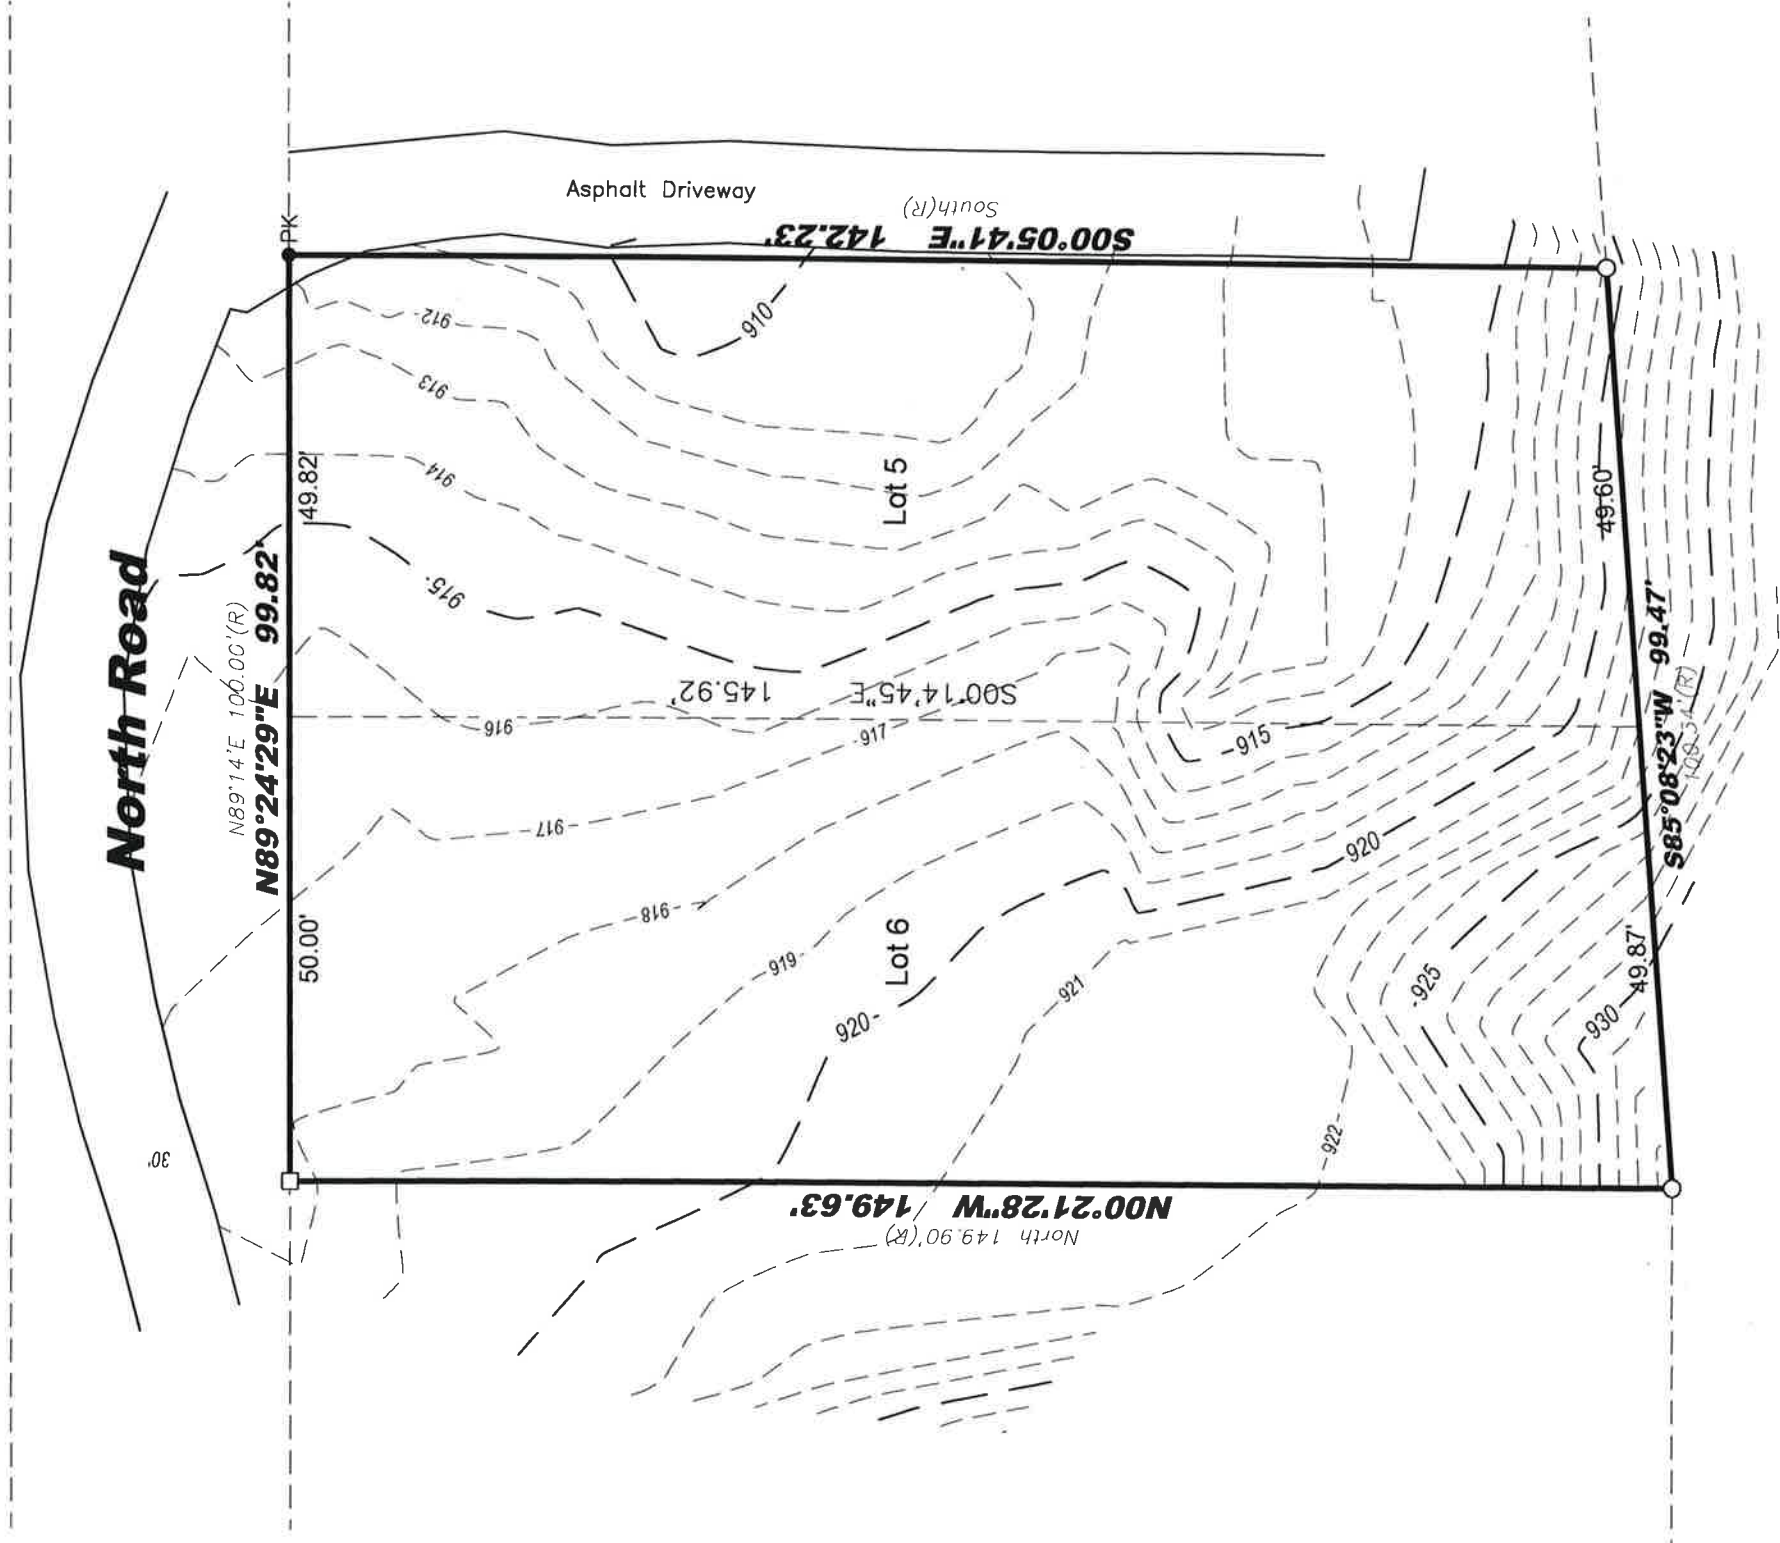

- Legend:
- Found Iron Rod
 - Found 1" Iron Pipe
 - PK Found PK Nail

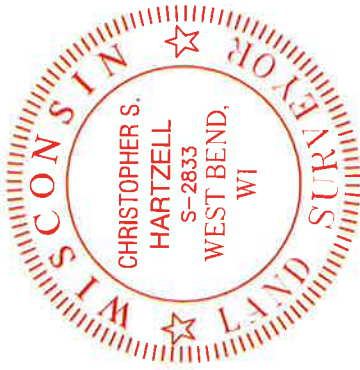

I have surveyed the above-described property and the above map is a true representation thereof and shows the size and location of the property, its exterior boundaries, the location and dimensions of all structures thereon, fences, apparent easements and roadways, and visible encroachments, if any.

No title commitment or results of a title search were provided to this office pertaining to this survey. This Plat of Survey may not reflect easements of record, encumbrances, restrictions, ownership, title evidence, or other facts that a current and accurate title search may disclose.

This survey is made for the exclusive use of the present owners of the property, and also those who purchase, mortgage, or insure the title thereto within one (1) year from date hereof, and as to them I warrant the accuracy of said survey map.

C. S. H.
Christopher S. Hartzell, Professional Land Surveyor, S-2833
18 August 2022

LYNCH & ASSOCIATES
ENGINEERING CONSULTANTS, LLC
5482 S. WESTRIDGE DRIVE
NEW BERLIN, WI 53151
440 MILWAUKEE AVENUE
BURLINGTON, WI 53105
(262) 402-5040

0 20' SCALE	
Project No.	22.5063
Drawn By: TJM	
Field Work: DL	

Plat of Survey
for
Emily Voigt

Lagrange, WI

Legal Description:
Lots 5 and 6, Block 7 of Cooper's Mid Lakes Subdivision, Northwest 1/4, Section 35, Township 4 North, Range 16 East, Town of Lagrange, Walworth County, State of Wisconsin.

Tax ID: HCO 0001781