





PLAT OF SURVEY OF LAND LOCATED IN PART OF THE N.W. 1/4
OF THE N.E. 1/4 OF SECTION 25, T4N, R1E, WALWORTH CO., WISCONSIN.

JENSEN SURVEYING & MAPPING S.C.
PO Box 322 ELKHORN, WI 53121

SURVEYED FOR: JOHN CORCORAN
ET#1 Box 151
ELKHORN, WI - 53121

I, THOMAS P.A. JENSEN, WISCONSIN REGISTERED LAND SURVEYOR, DO HEREBY
CERTIFY THAT THIS SURVEY WAS PERFORMED BY ME, OR UNDER MY DIRECTION, IN FULL
COMPLIANCE WITH THE OWNERS/AGENTS INSTRUCTIONS AND CHAPTER A-E 5 OF
THE WISCONSIN ADMINISTRATIVE CODE "MINIMUM STANDARDS FOR PROPERTY
SURVEYS"; AND THAT THIS MAP IS AN ACCURATE REPRESENTATION THEREOF TO
THE BEST OF MY KNOWLEDGE AND BELIEF.

Thomas P.A. Jensen
THOMAS P.A. JENSEN E.L.S. # 1084
Sept. 85

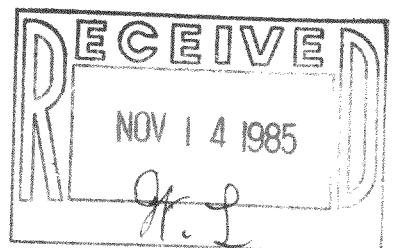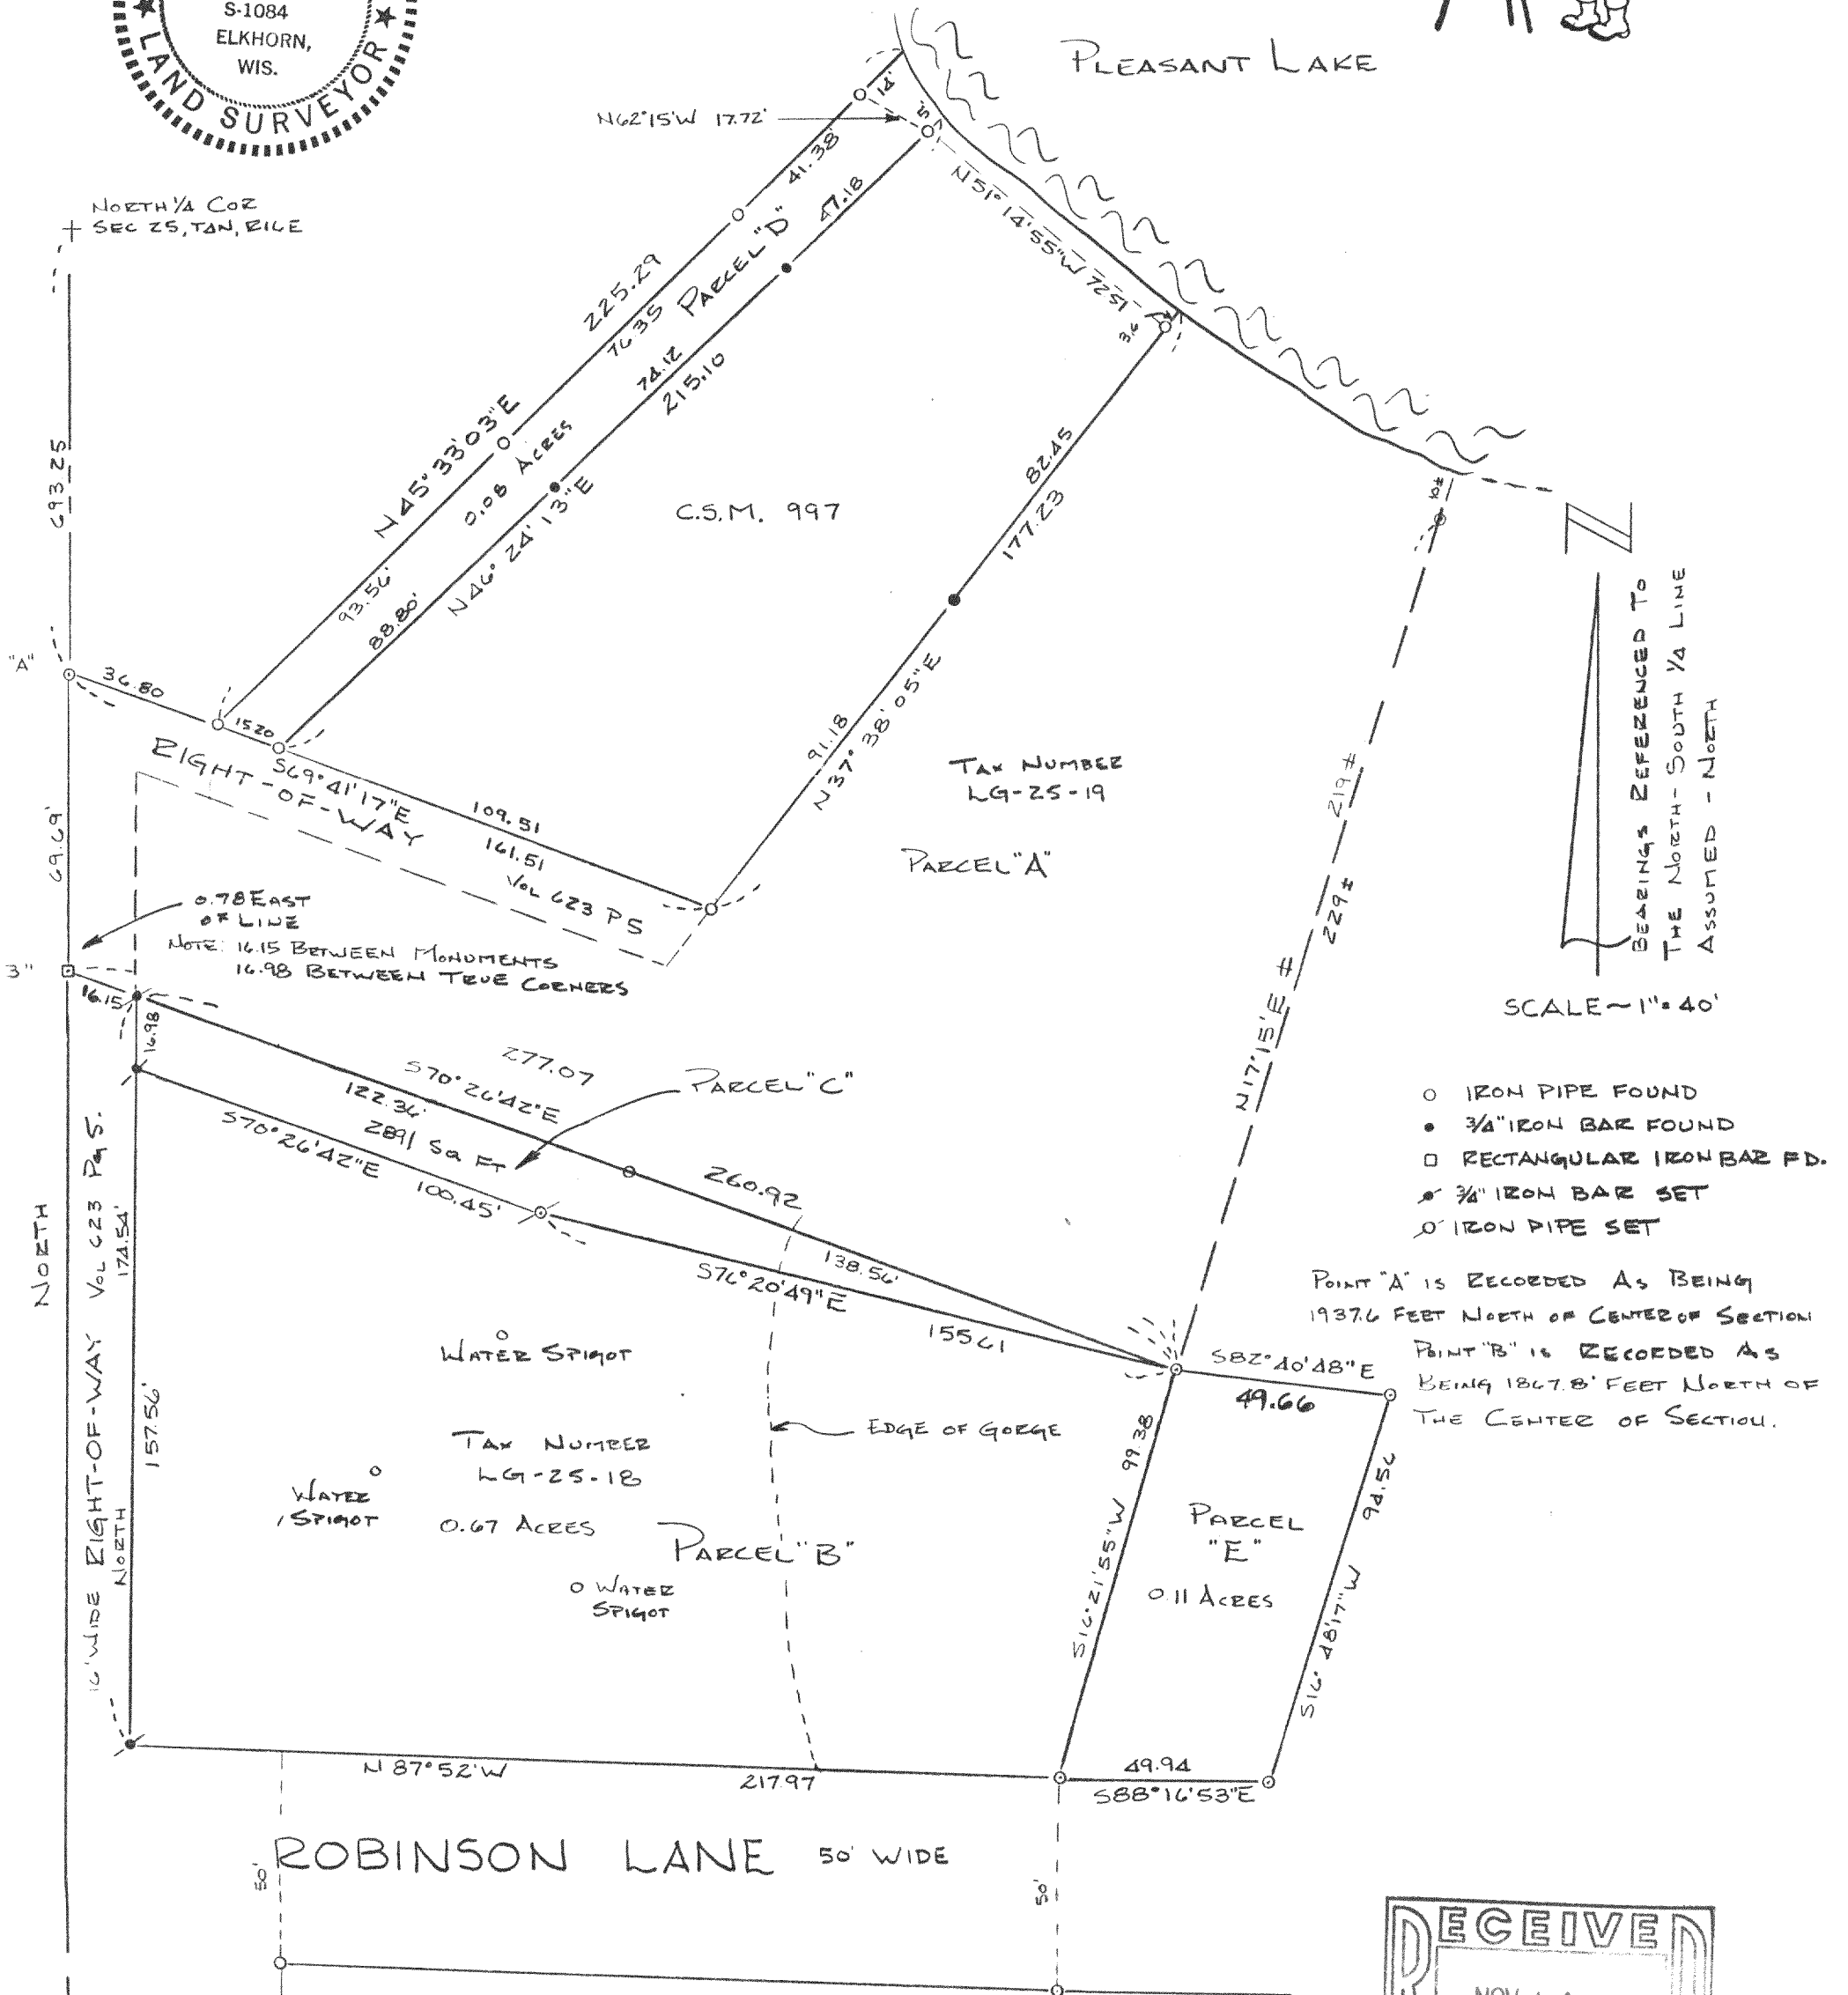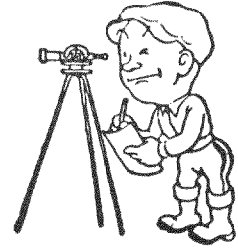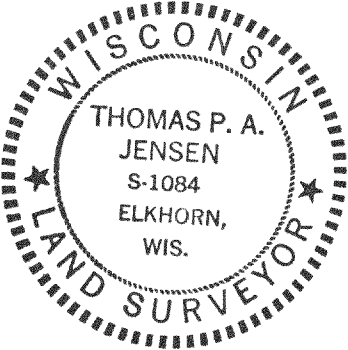

LG 25-18-18 25-19, 21A

416-353
1985.054