

PLAT OF SURVEY


OF LOT 24 OF PEBBLE BEACH SUBDIVISION A SUBDIVISION LOCATED
IN THE N.E. 1/4 OF SECTION 26 AND THE N.W. 1/4 OF SECTION 25, T4N,
R16E, WALWORTH COUNTY WISCONSIN

JENSEN SURVEYING & MAPPING S.C.

P.O. Box 322 - ELKHORN, WIS - 53121
(414) 723-3434




SURVEYED FOR: CARSTON HOMES

527 W 30040 BETHESDA CIRCLE N.
WILKESHA, WI. 53188

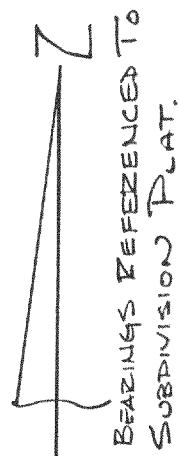

SCALE - 1" = 40'

IRON PIPE FOUND

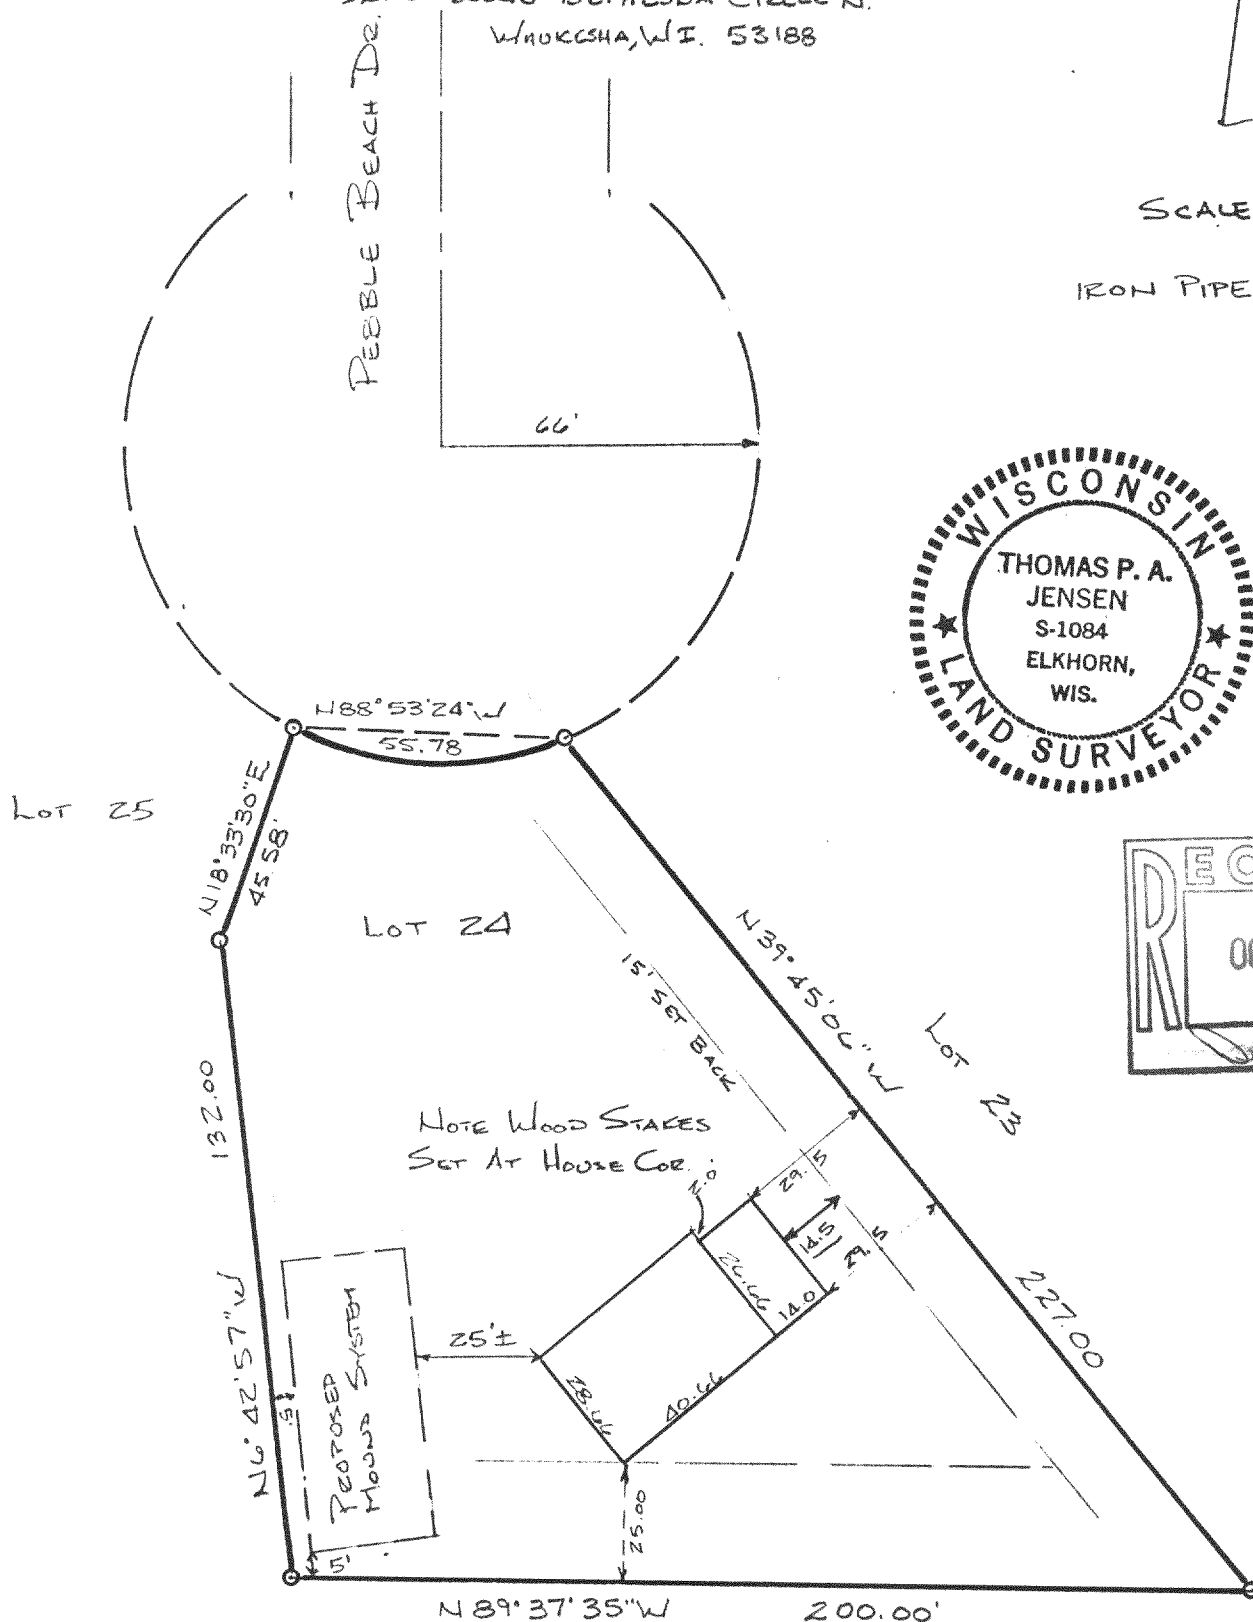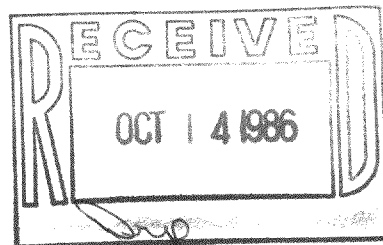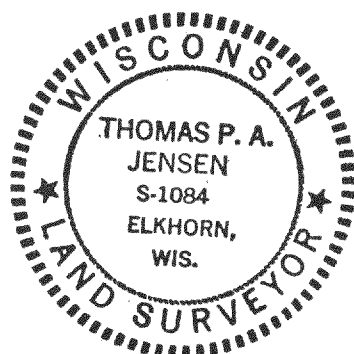

I, THOMAS P.A. JENSEN, WIS. REGISTERED LAND SURVEYOR DO HEREBY
CERTIFY THAT THE ABOVE DESCRIBED PROPERTY WAS SURVEYED BY ME
OR UNDER MY DIRECTION IN FULL COMPLIANCE WITH THE OWNER/
AGENTS INSTRUCTIONS AND A.E.-5 OF THE WIS ADMINISTRATIVE CODE
"MINIMUM STANDARDS FOR PROPERTY SURVEYS"; AND THAT THIS MAP
IS AN ACCURATE REPRESENTATION THEREOF TO THE BEST OF
MY KNOWLEDGE & BELIEF.

MAY 19, 1986

Thomas P. A. Jensen
THOMAS P.A. JENSEN S-1084

1986.035X
416-407