


Do NOT Photocopy

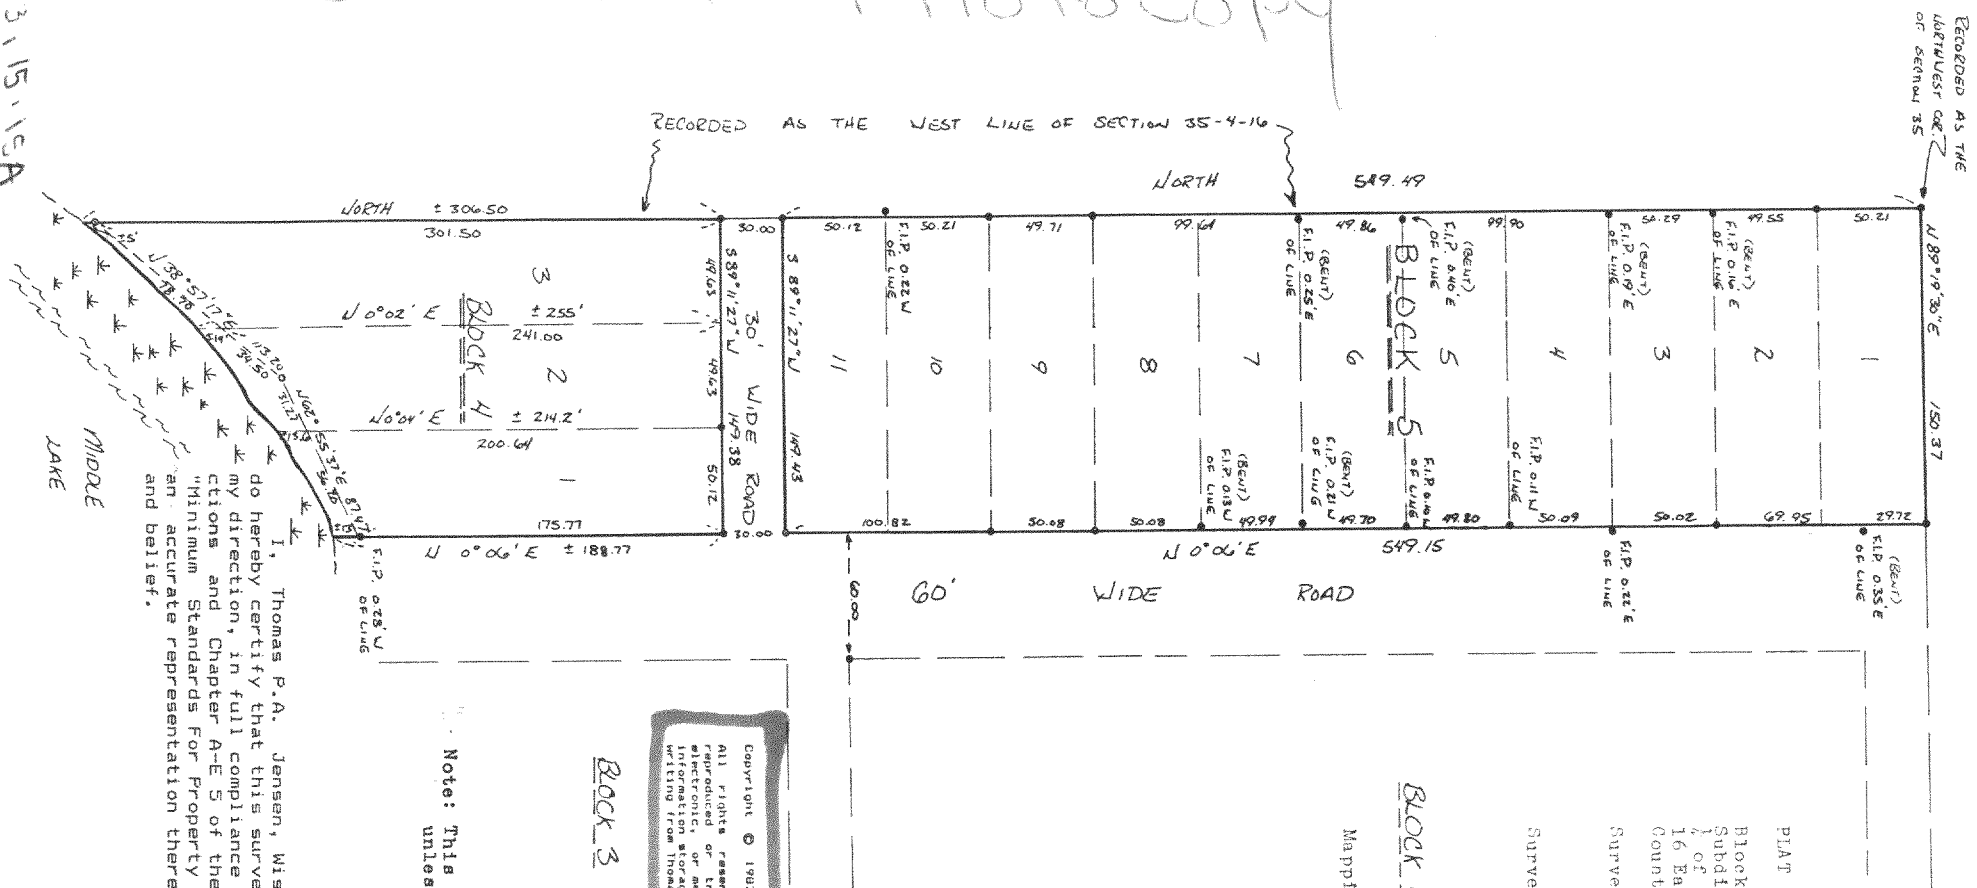

I, Thomas P.A. Jensen, Wisconsin Registered Land Surveyor, do hereby certify that this survey was performed by me, or under my direction, in full compliance with the owner's/s'agent's instructions and Chapter A-E 5 of the Wisconsin Administrative Code "Minimum Standards for Property Surveys"; and that this map is an accurate representation thereof to the best of my knowledge and belief.

Note: This survey plat is not certified unless signed and sealed in red ink.

Block 3

Copyright © 1987 by Janssen Surveying & Mapping S.C.

All rights reserved. No part of this survey plat may be reproduced or transmitted in any form by any means - graphic, electronic, or mechanical, including photocopying, taping, or information storage and retrieval systems - without permission in writing from Thomas P.A. Janssen, Janssen Surveying & Mapping S.C.

- ~ FOUND ROW P/RE
- o ~ SET ROW P/RE

LEGEND

$$\text{SCALE } 1'' = 60'$$

BEARINGS REFERENCED TO THE
WEST LINE OF BLOCKS 4 & 5
RECORDED AS THE WEST LINE
OF SEC. 35-4-16. ASSUMED
TO BEAR NORTH.

Mapping date: April 6, 1987.

BLOCK 6

Surveyed by: Jensen Surveying & Mapping
45 South Wisconsin Street
P.O. Box 322
Elkhorn, Wisconsin, 53121

Surveyed for: John Lipscomb
193 Granville Rd.
Cedarburg, WI. 53012

Blocks 4 and 5 of Coopers Mid Lakes Subdivision, located in the Northwest 1/4 of Section 35, Town 4 North, Range 16 East, Town of Ia Orange, Walworth County, Wisconsin.

PLAT OF SURVEY

or

Blocks 4 and 5 of Coopers Mid Lakes
Subdivision, located in the Northwest

Subdivision, located in the Northwest

16 East, Town of La Grange, Walworth

County, Wisconsin.

Thomas P.A. Jensen R.L.S-1084
Jensen Surveying & Mapping S.C.

#CO-13, 15, 15A

416-431
1987.00x