
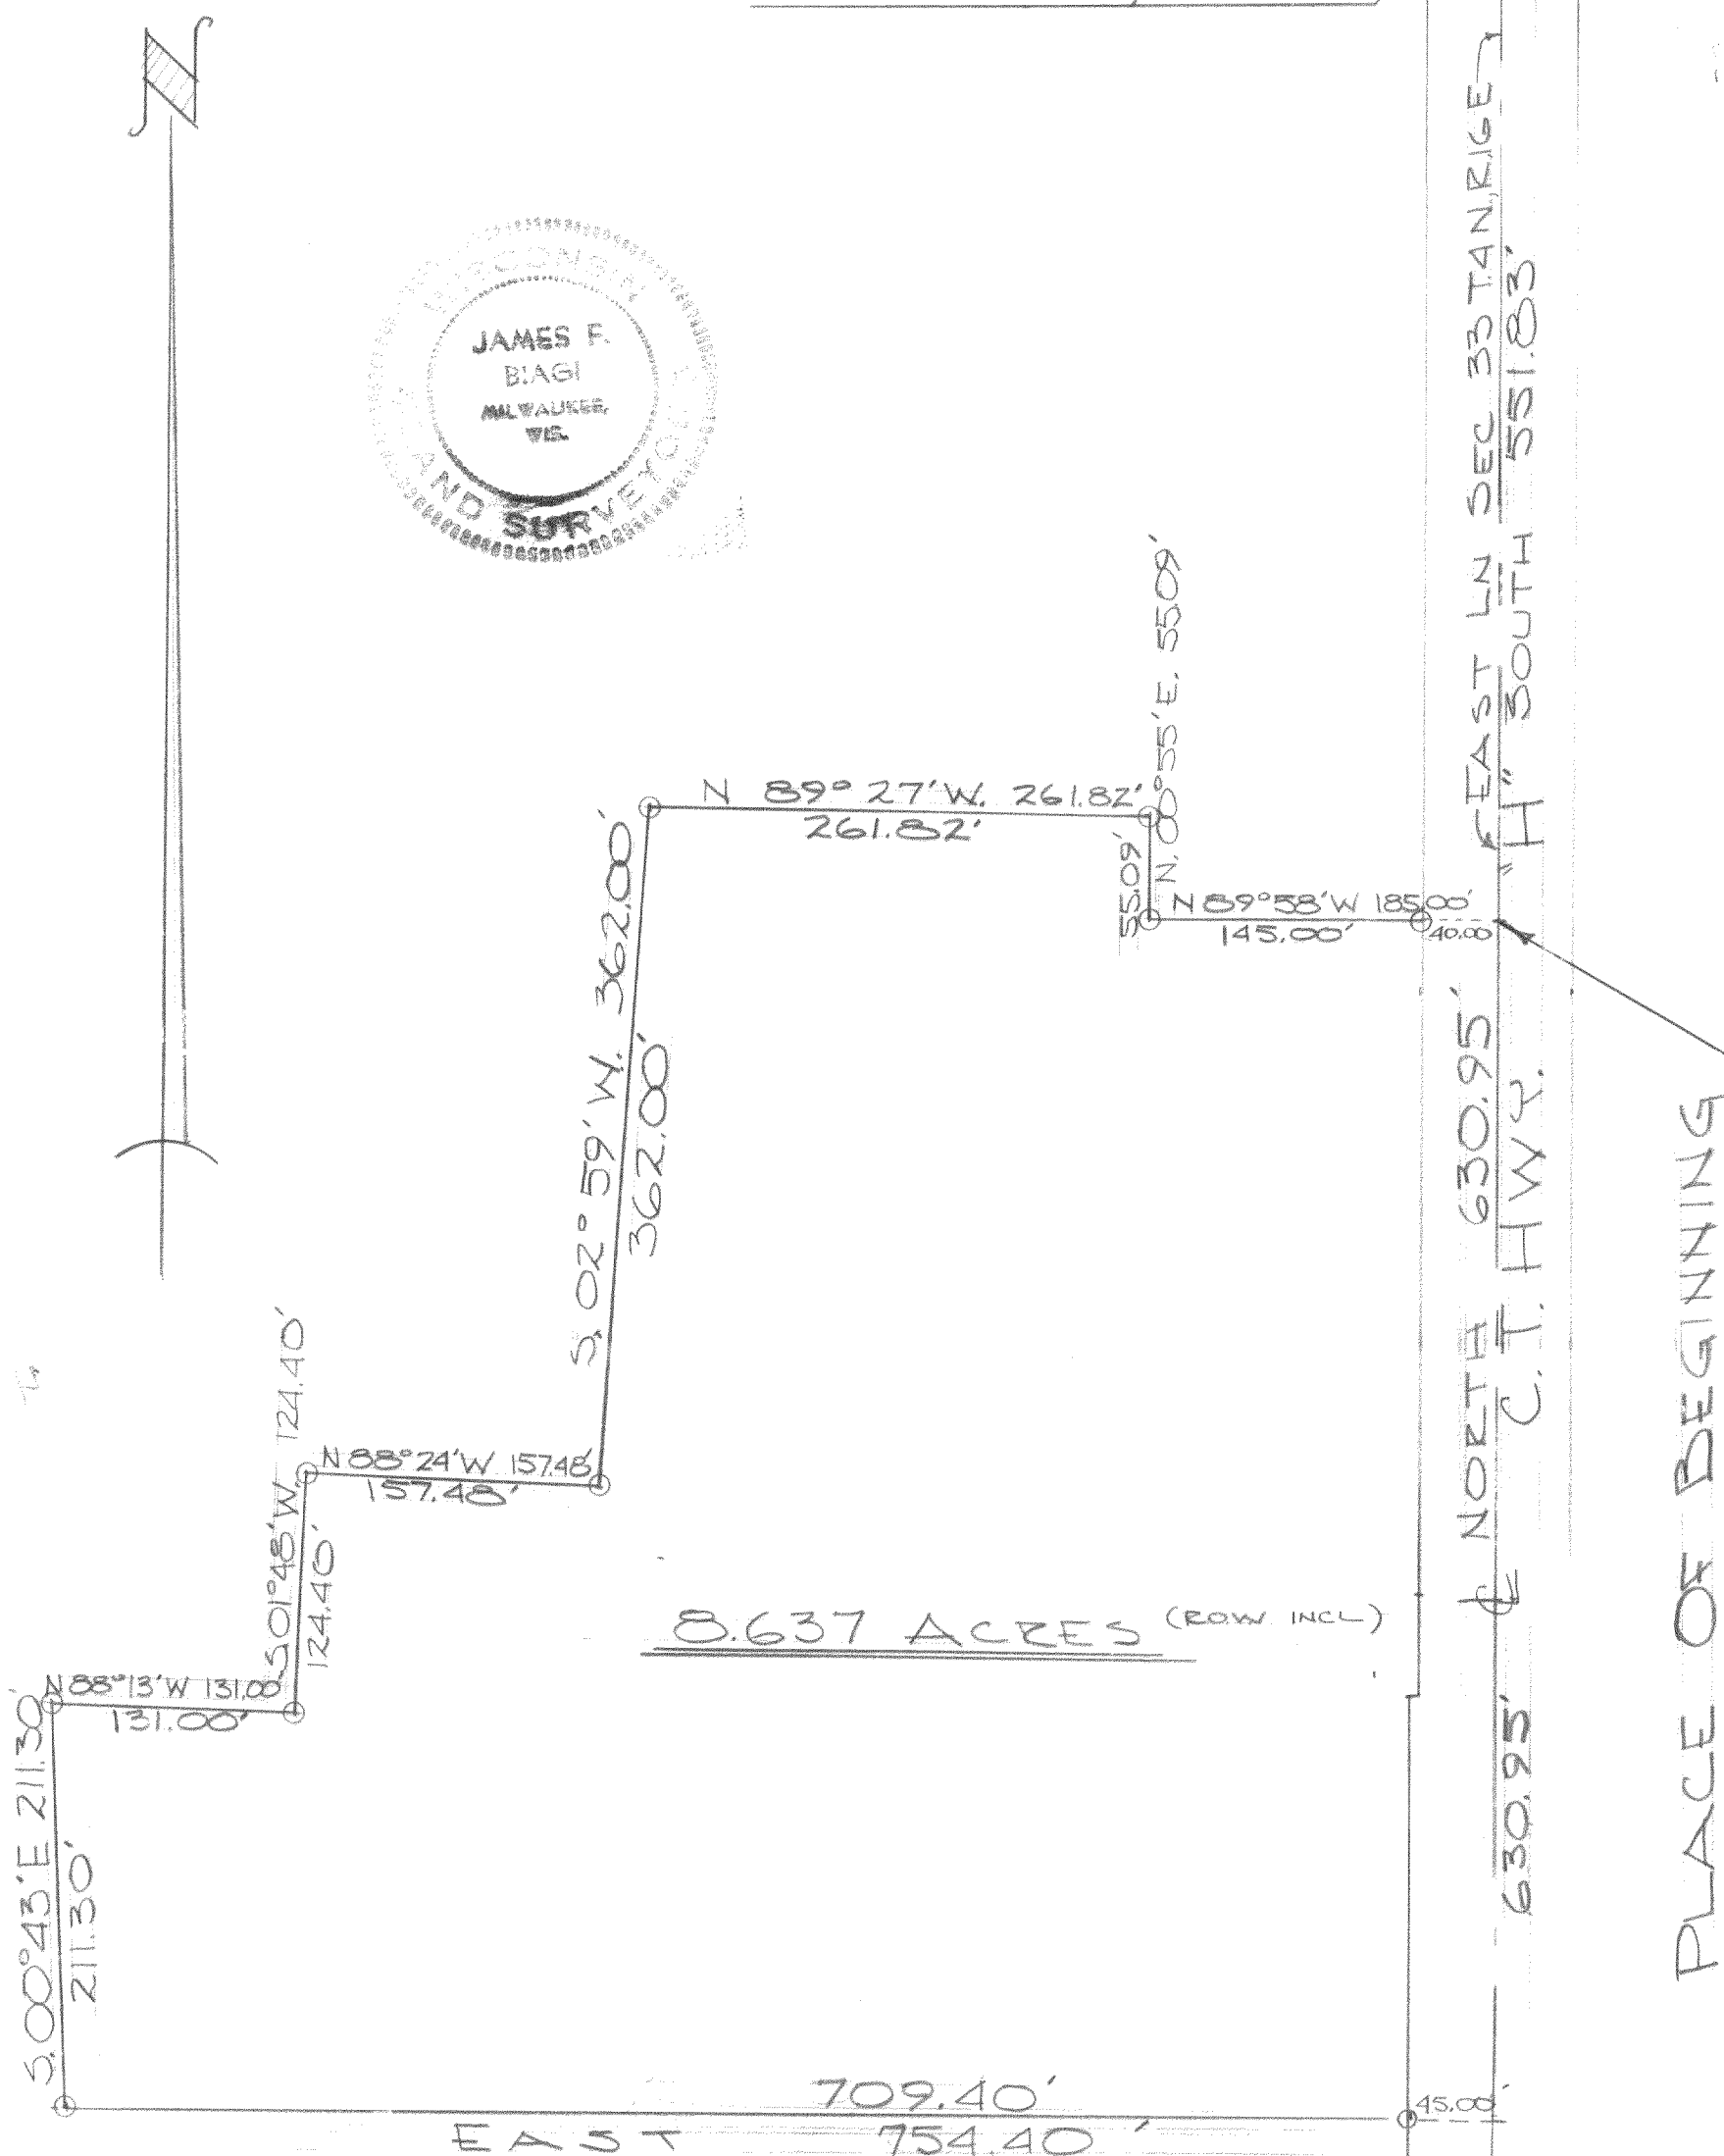


EAST 1/4 CORNER
SEC 33 T.4 N., R. 16 E

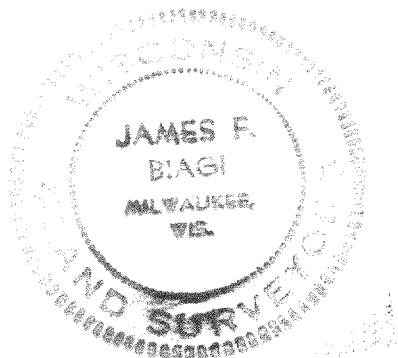

Commencing at a point in the East line of Section 33 that is 551.83 feet South of the East $\frac{1}{4}$ corner of Section 33, T. 4 N., R. 16 E. Walworth County, Wisconsin; thence N. $89^{\circ} 58' W.$ 185.00 feet, thence N. $00^{\circ} 55' E.$ 55.09 feet, thence N. $89^{\circ} 27' W.$ 261.82 feet, thence S. $02^{\circ} 59' W.$ 362.00 feet, thence N. $88^{\circ} 24' W.$ 157.48 feet, thence S. $01^{\circ} 48' W.$ 124.40 feet, thence N. $88^{\circ} 13' W.$ 131.00 feet, thence S. $00^{\circ} 43' E.$ 211.30 feet, thence East 754.40 feet to a point on the East section line, thence North along the East line of said section, 630.95 feet to the place of beginning, excepting therefrom lands acquired for highway purposes.

I, James F. Biagi, surveyor, do hereby
certify that I have surveyed the property
hereon described.

April 3, 1968

8. James H. Biggs

PLAT OF SURVEY WOODWARD (86 ACRES±)	
SCALE: 1" = 100' DATE: 4-2-68	APPROVED BY  JAMES F. BIAGI
DRAWN BY J.F.B.	
LOCATED IN SE 1/4 SEC 33 T.4 N., R.16 E.	
DRAWING NUMBER	