

ABERNATHY and ASSOCIATES

Kenneth B. Abernathy Jr.

Wisconsin Registered Land Surveyor S-1594


Rt. 3, Box 273
Elkhorn, Wisconsin 53121
Phone: (414) 723-4260 (office)
(414) 723-4813 (residence)

PLAT OF SURVEY

LOT 1 OF C.S.M. NO. 1545


VOL. 7 P. 172, 173

NW 1/4 SECTION II T. 4 N., R. 16 E., WALWORTH COUNTY, WISCONSIN.

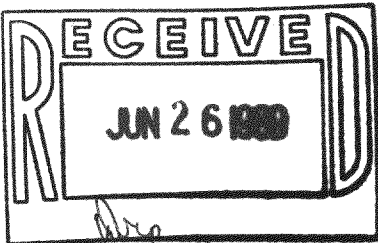


OAK STAKES SET AT BLDG. CORNERS
ELEVATIONS WERE TAKEN AT GROUND
LEVEL AT EACH CORNER STAKE


RAILROAD SPIRE
BENCHMARK ELEV.
= 103.00'

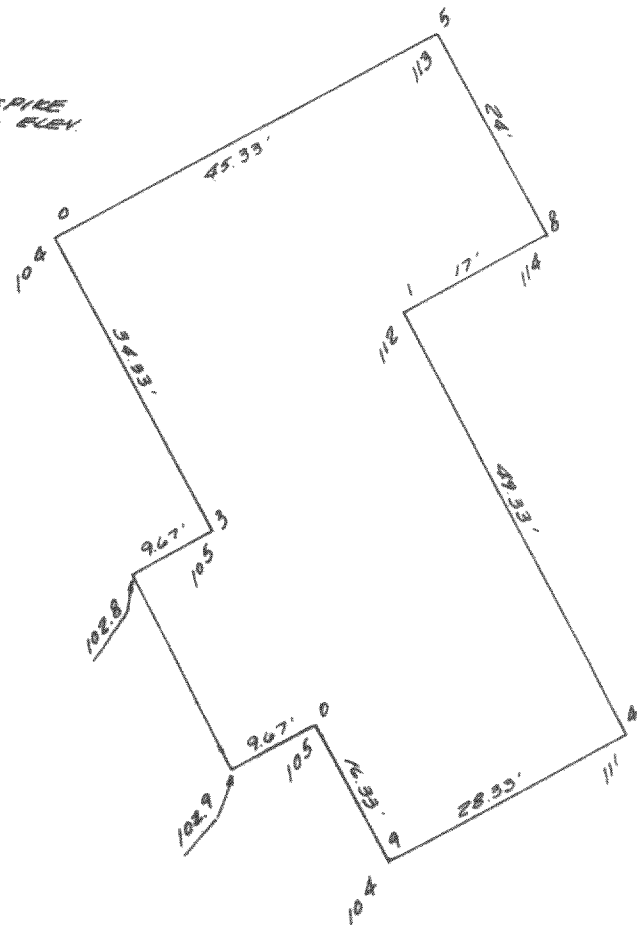

HOUSE DETAIL
SCALE: 1"=20'

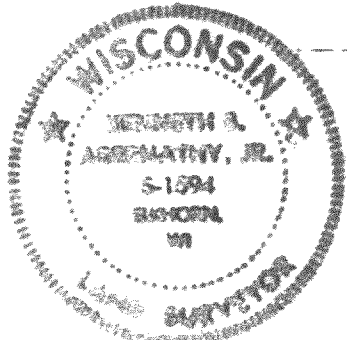

TOP OF IRON ROD ASSUMED ELEV. = 100.0'
CENTRELINE OF GRAVEL ROAD

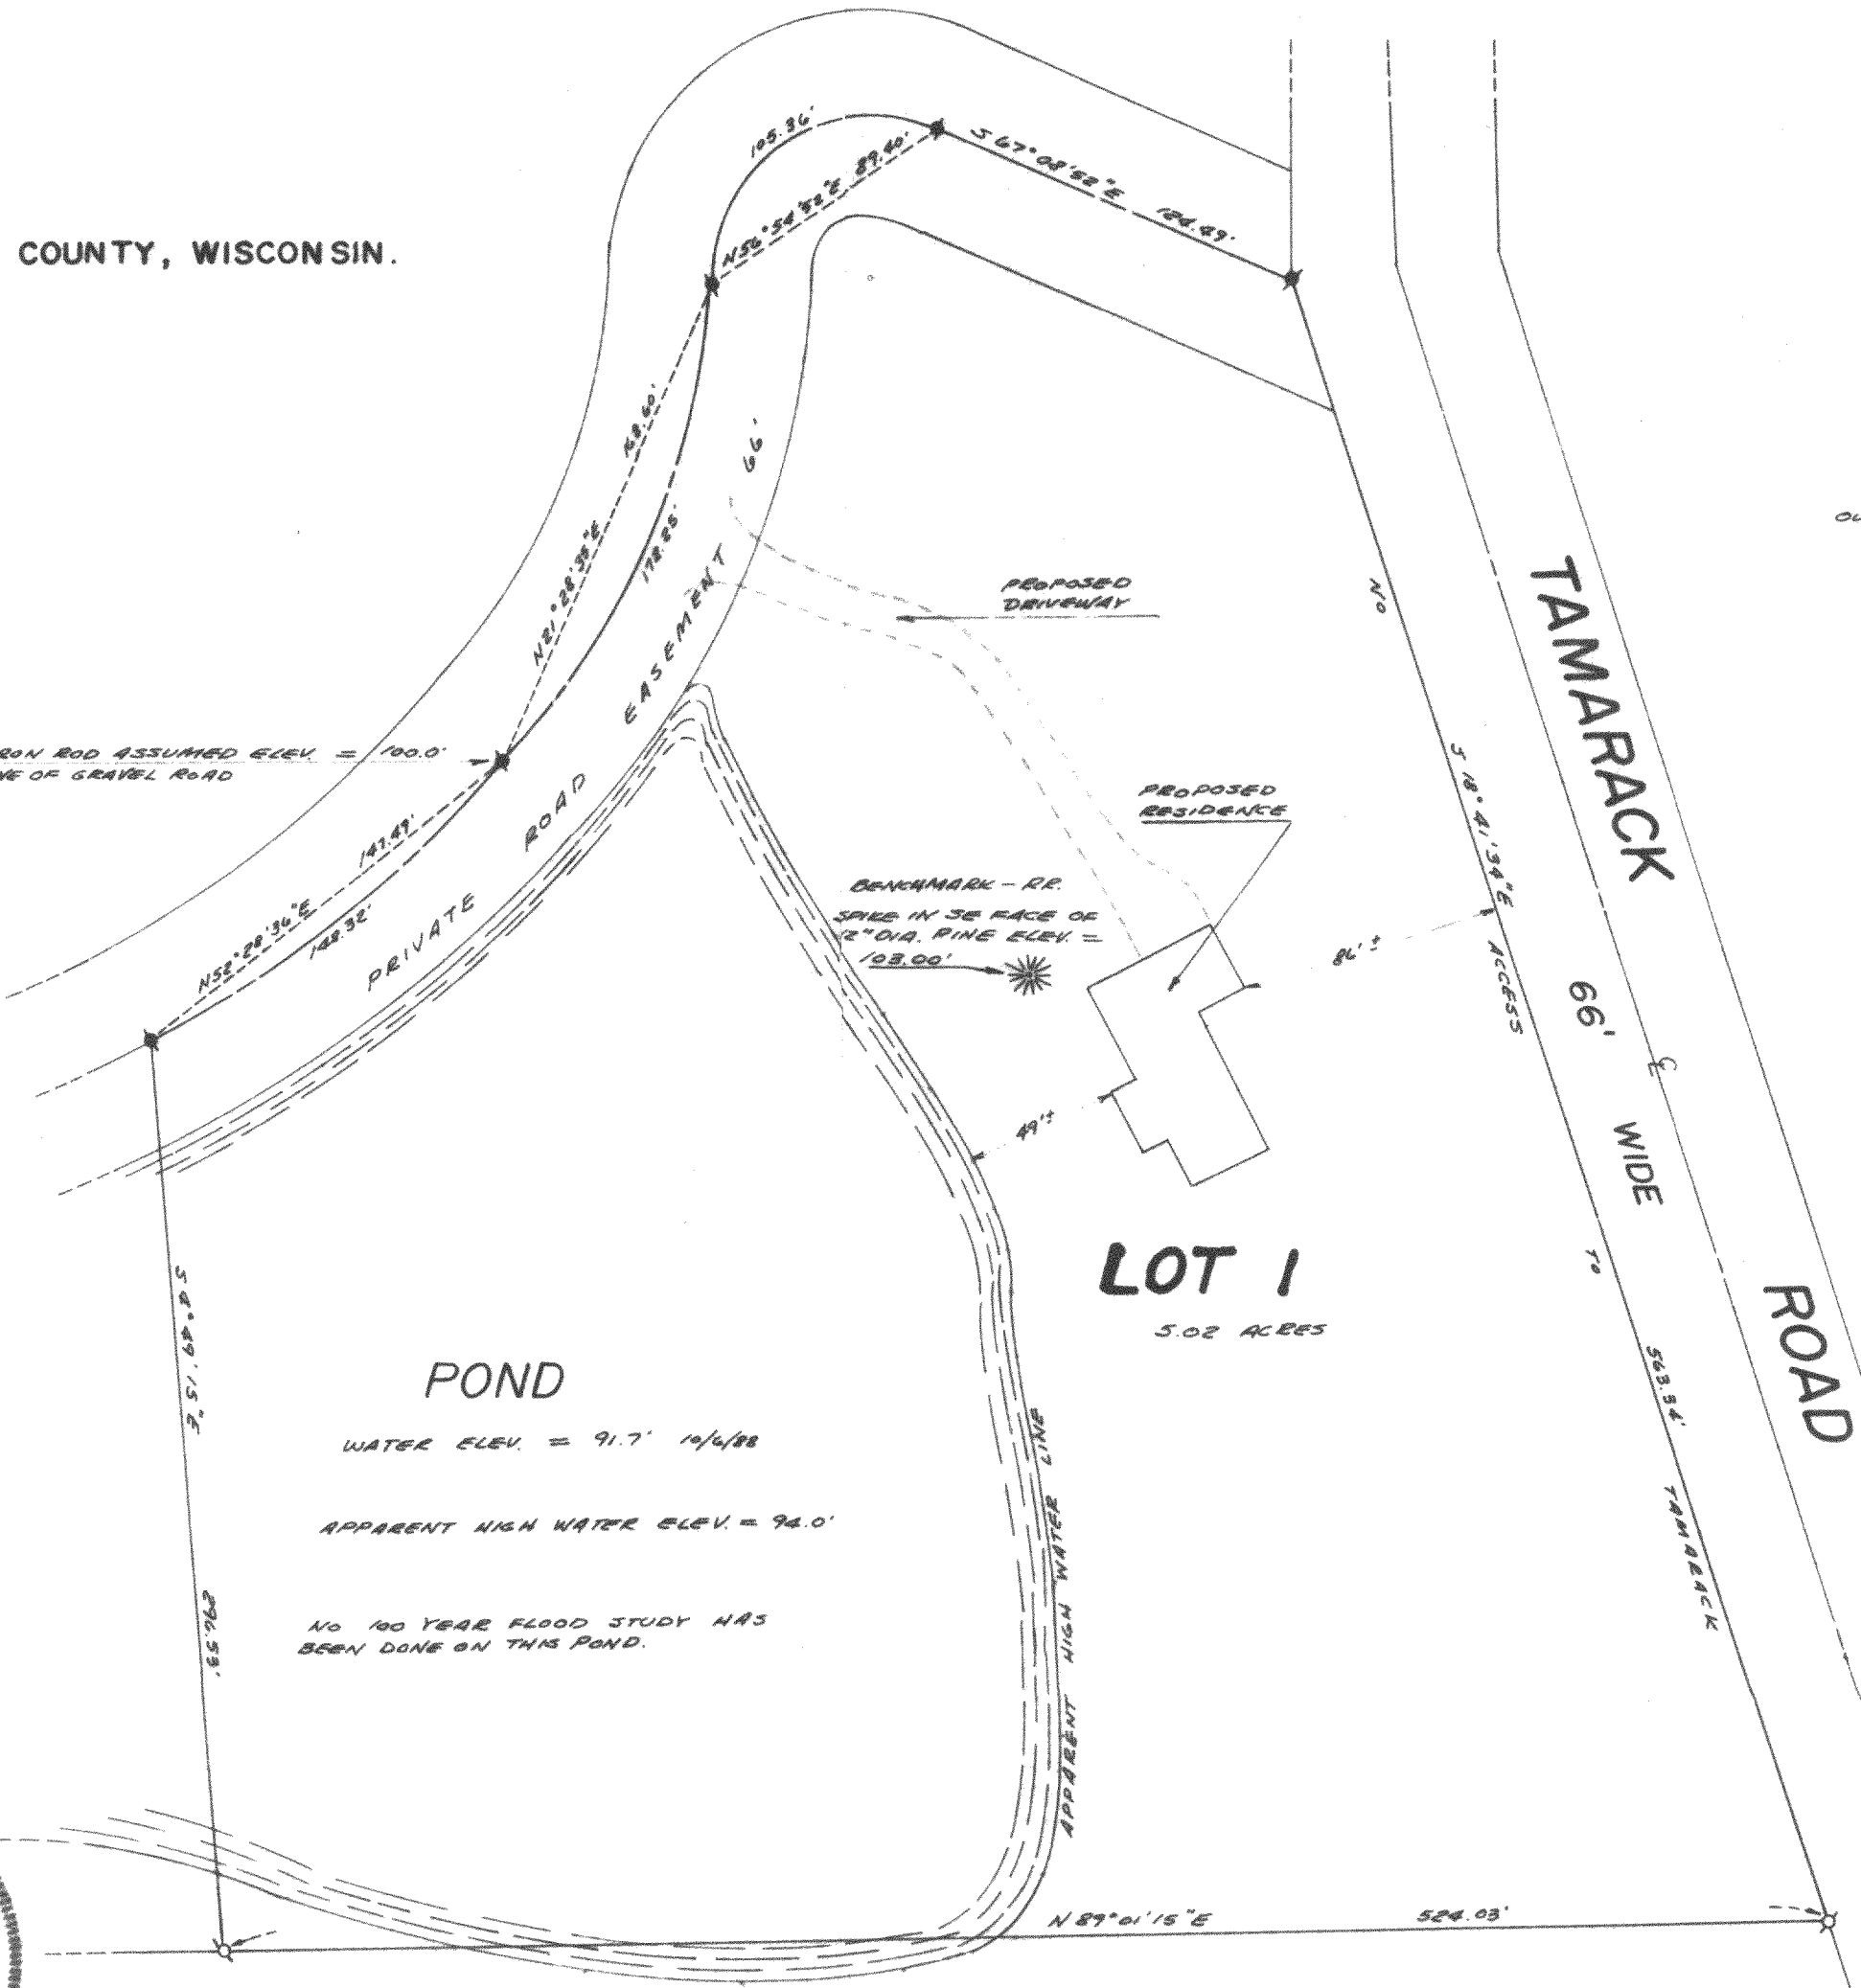

OWNERS: CLEM AND ANGELA MEAS.

19784 SEAGULL CT.
SARATOGA, CALIF. 95070

Legend

- FOUND IRON PIPE
- FOUND IRON ROD
- FOUND BRASS CAPPED MONUMENT
- FOUND CONCRETE MONUMENT
- CHISEL CUT IN CONCRETE
- SET IRON ROD, 28" LONG, WEIGHING 1.5 LBS./LINEAL FT., 3/4" DIA.
- SET IRON ROD, 30" LONG, WEIGHING 4.5 LBS./LINEAL FT., 1-11/16" DIA.
- (xx) RECORDED AS DIMENSION
- x-x- EXISTING FENCE



SCALE: 1"=60 FEET

"I hereby certify that I have surveyed the above described property and that the above map is a true representation thereof and shows the size and location of the property, its exterior boundaries, the location of all visible structures and dimensions of all principal buildings thereon, boundary fences, apparent easements, roadways and visible encroachments, if any."

"This survey is made for the use of the present owners of the property, and also those who purchase, mortgage, or guarantee the title thereto within one year from date hereof."

Kenneth B. Abernathy Jr.
KENNETH B. ABERNATHY, JR.
WISCONSIN REGISTERED LAND SURVEYOR,
S-1594

Date: OCTOBER 6, 1988 Job No. 88-905