


⊕ → NW CORNER OF SECTION 34, T4N, R16E
WALWORTH COUNTY, WIS.

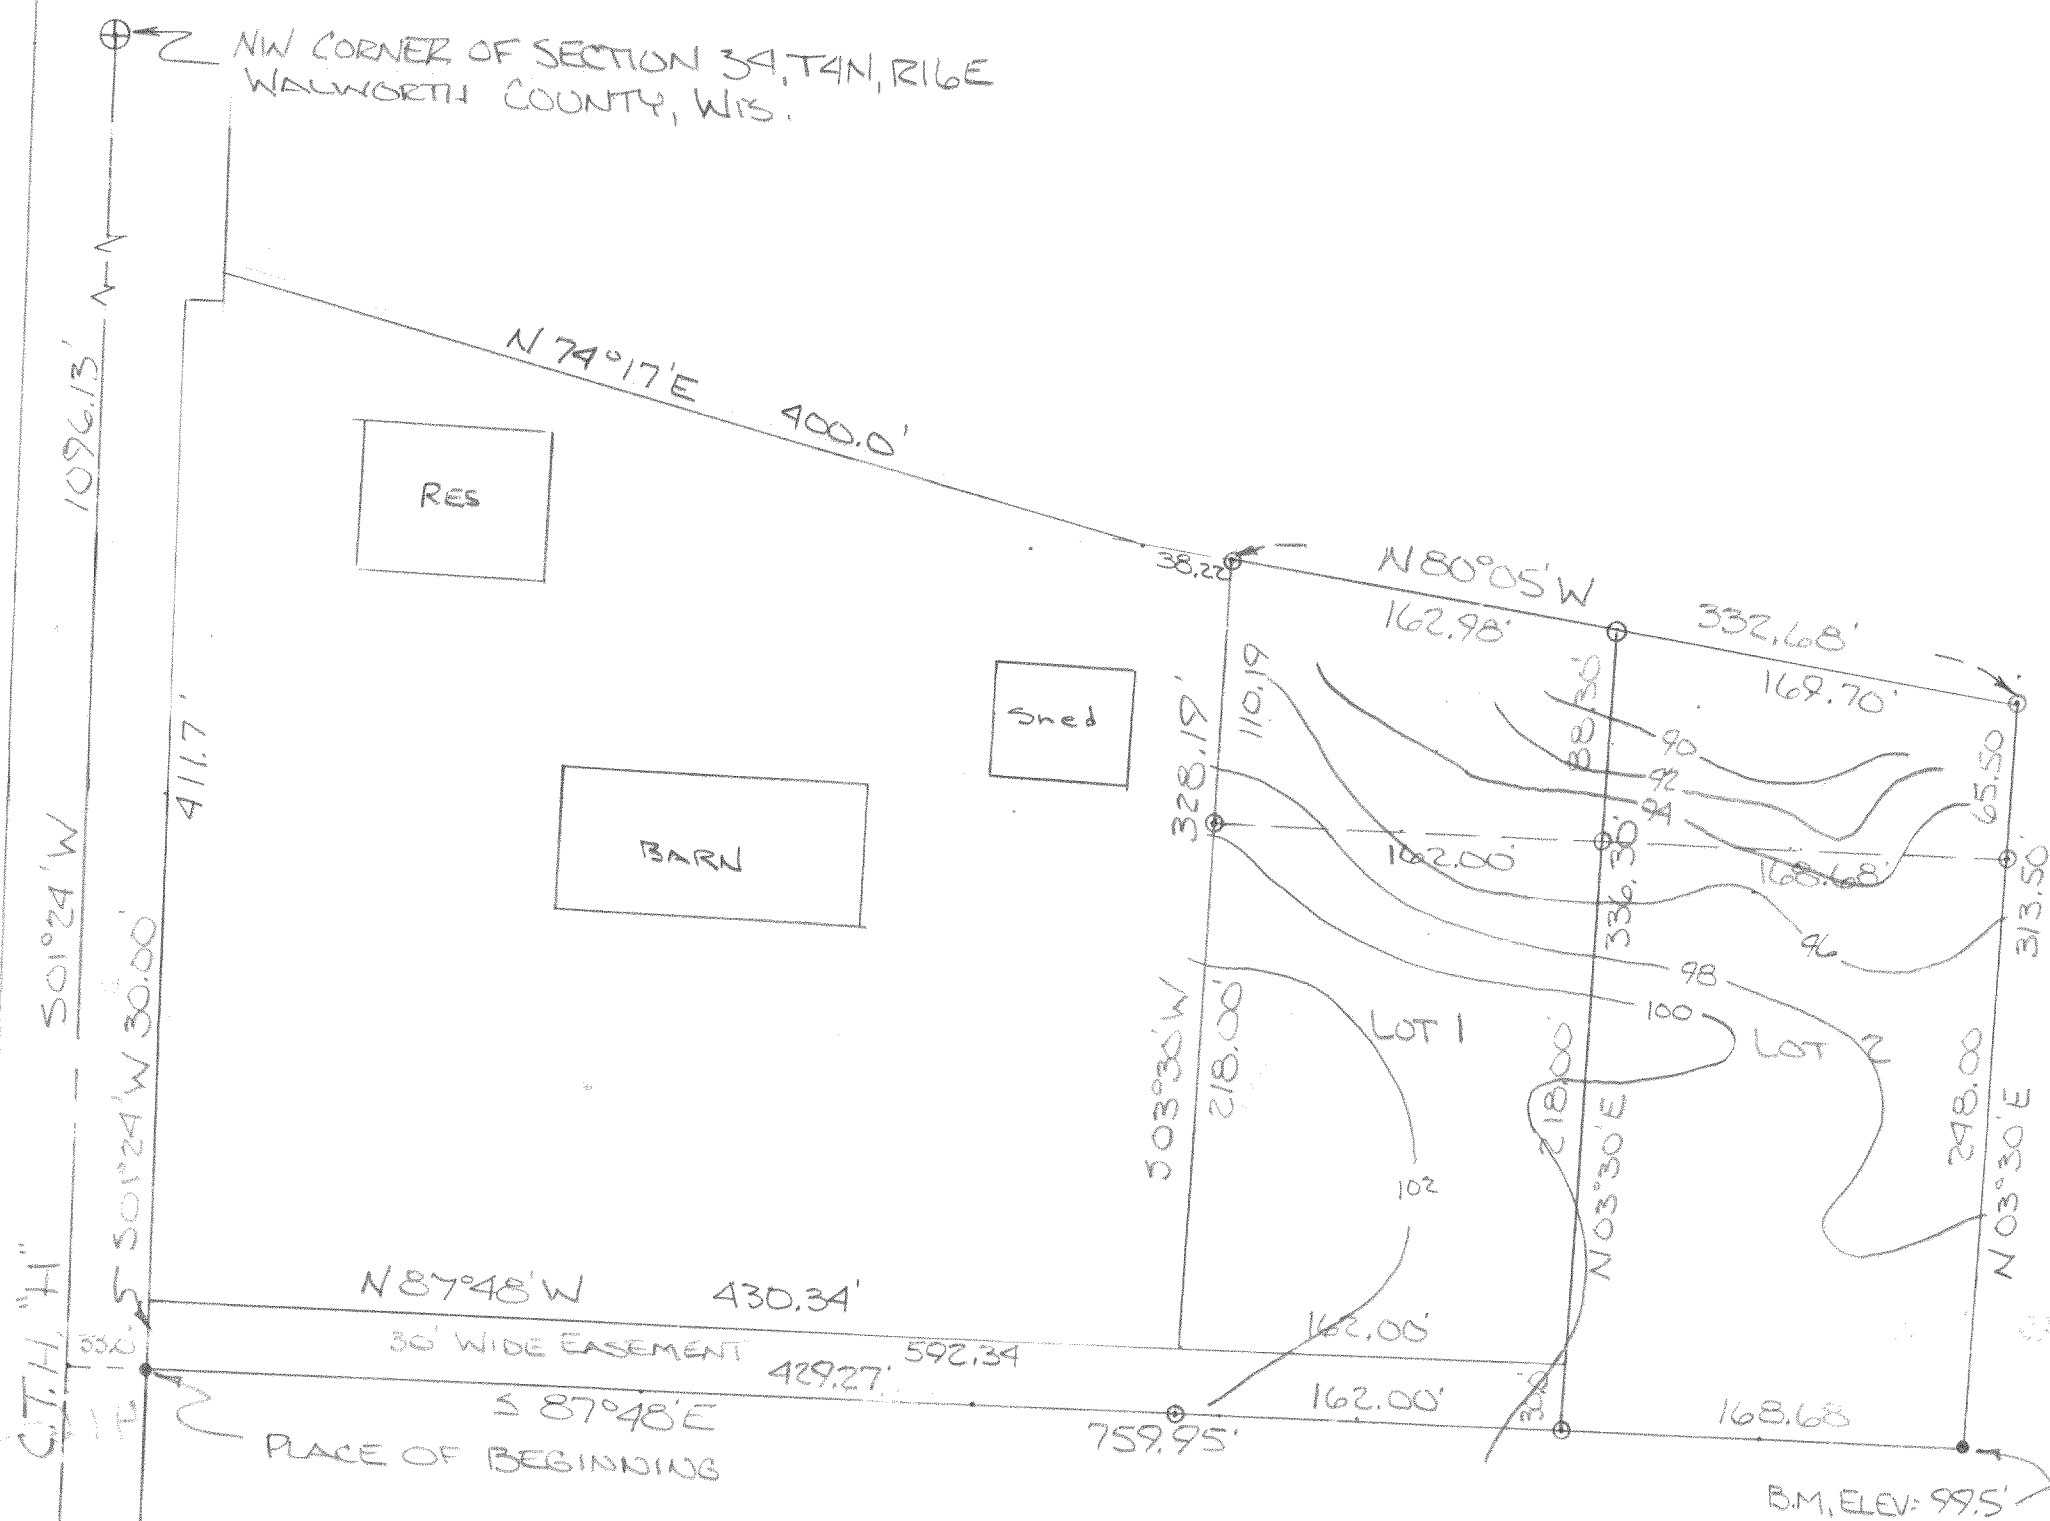

- ⊕ - BRASS PLUG
- - IRON PIPE FOUND
- - IRON PIPE SET 2" x 30" MIN. WT. 3.65 #/ln.ft.

NOTE: TOTAL AREA OWNED BY HARVEY DUNBAR - 6.085 ACRES

LOTS 1 & 2 WILL BE THE ONLY
DIVISION OF THIS LAND

SCALE:	APPROVED BY:	DRAWN BY
DATE:		REVISED
		DRAWING NUMBER

LG-34-4A + on Cert Survey 316