
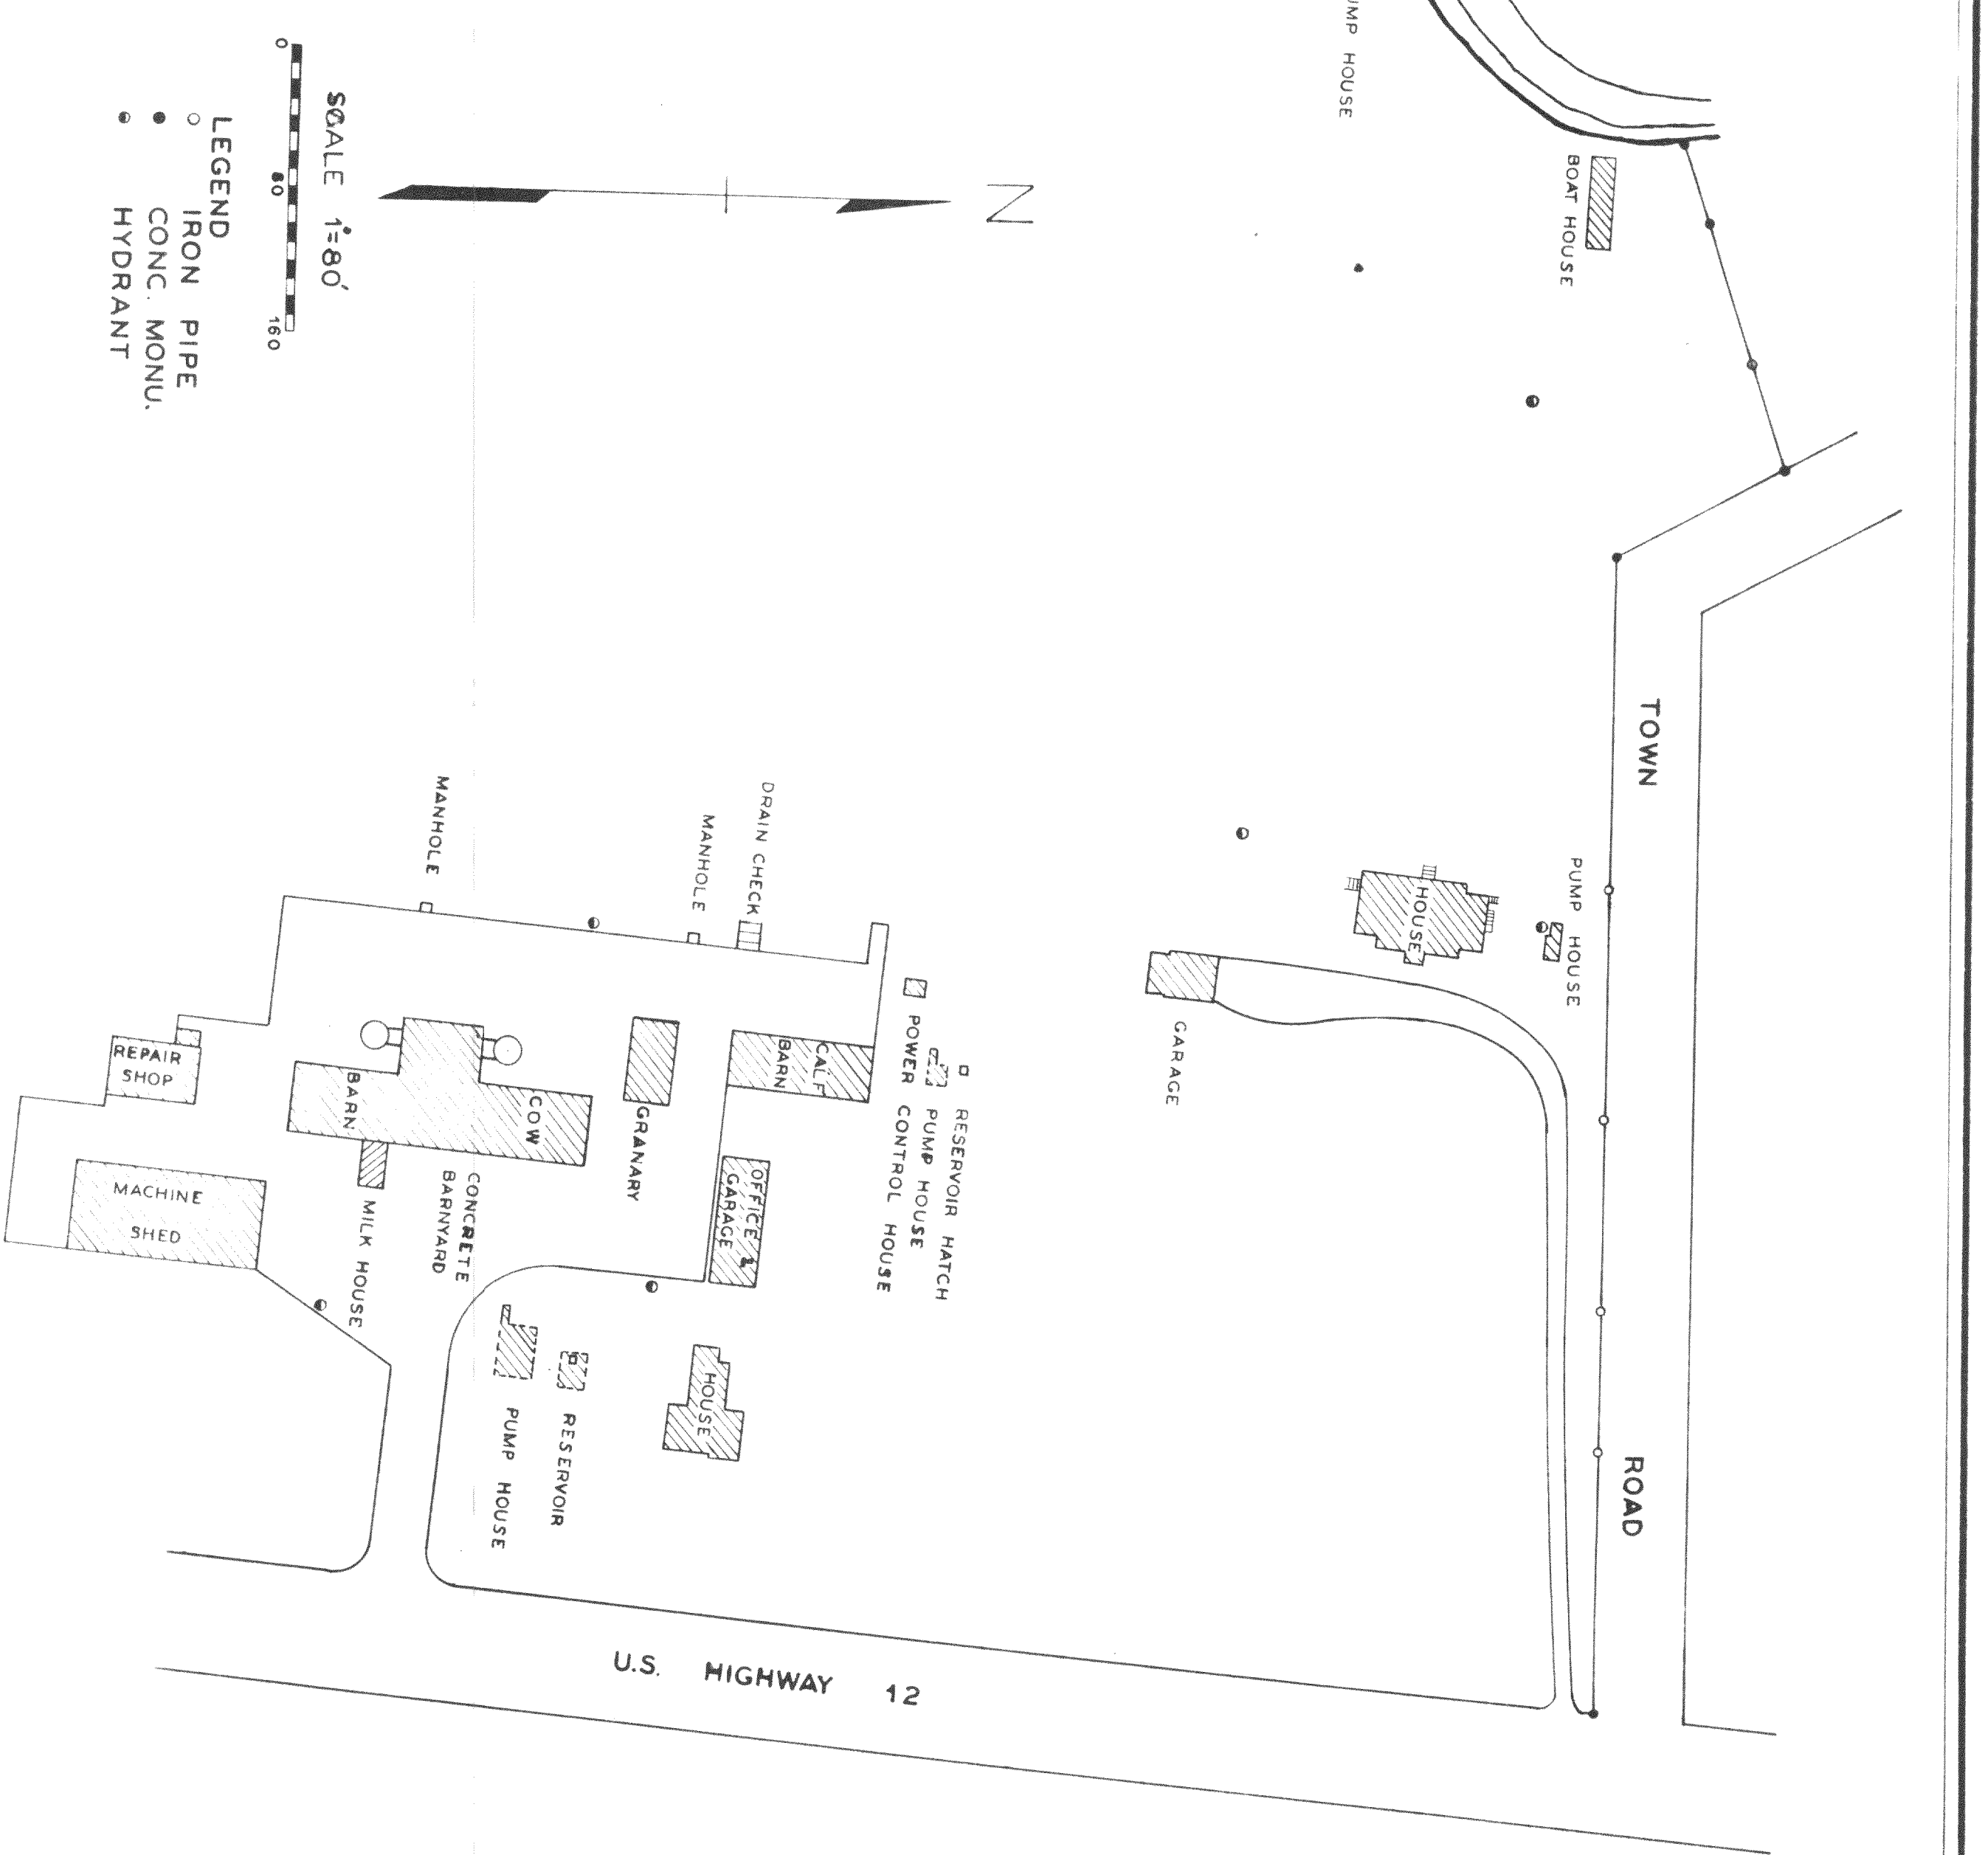


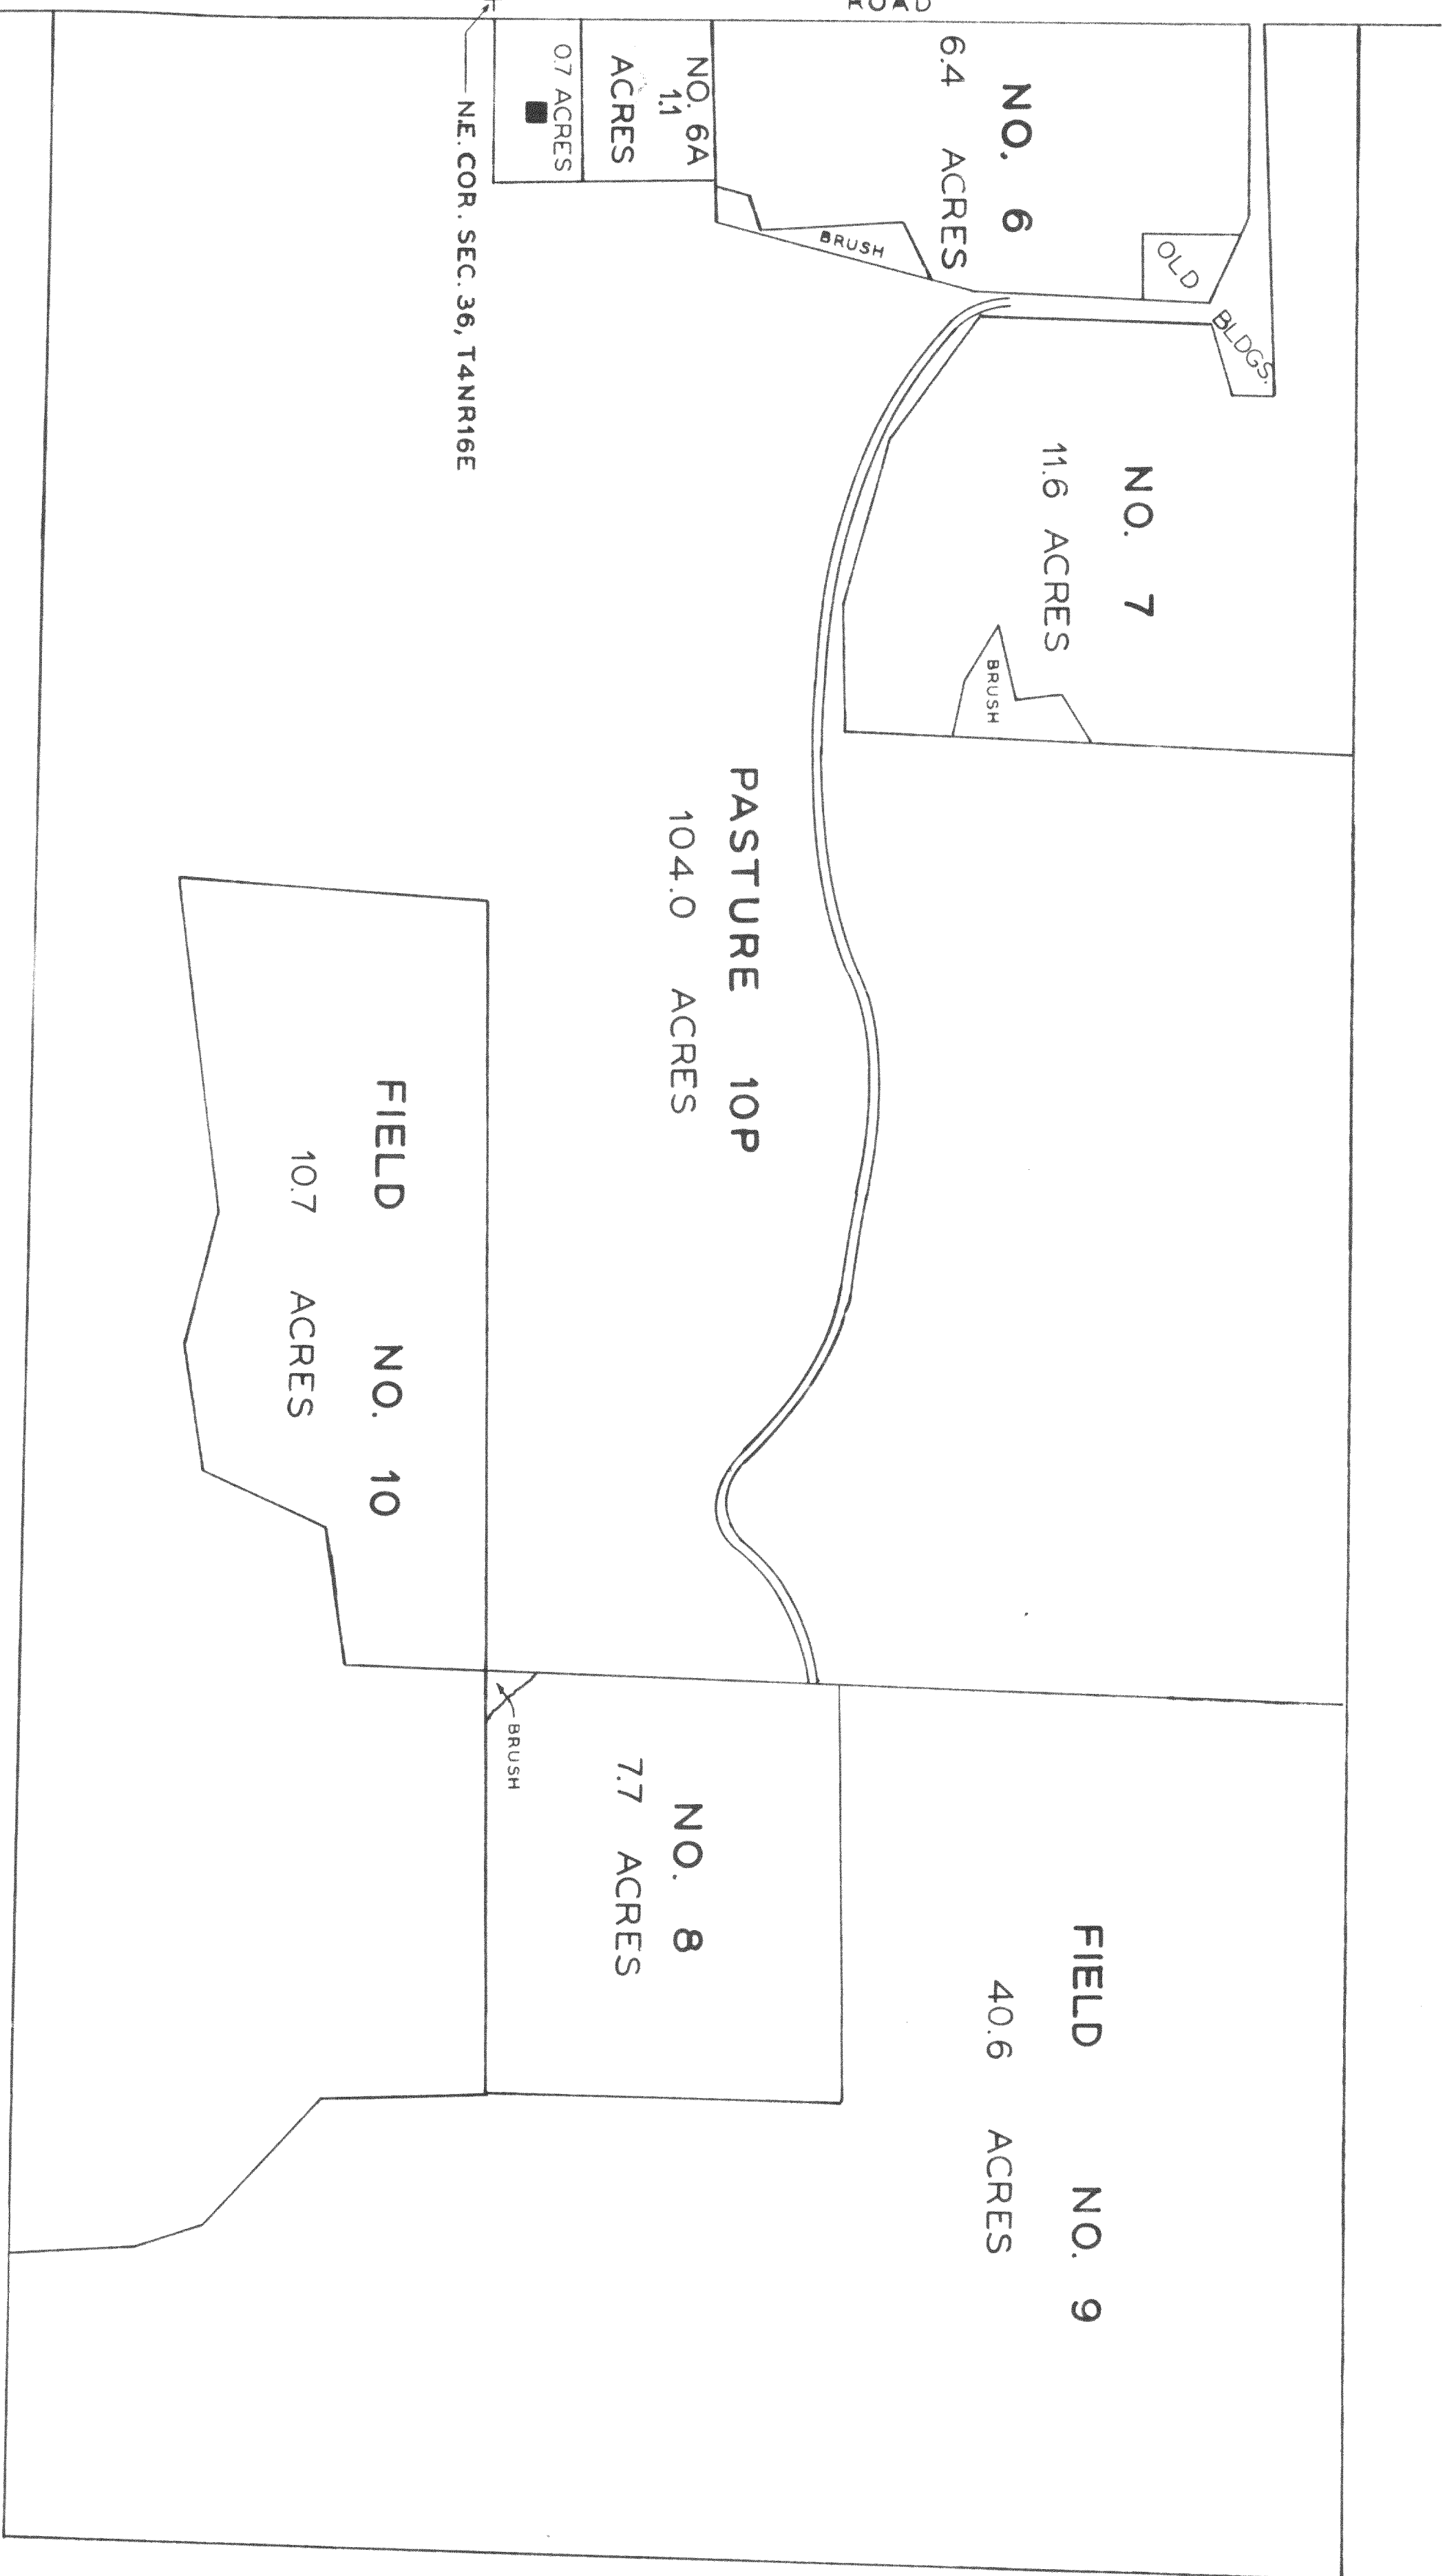

RUBY ACRES

LOCATED IN SECTIONS 25 AND 36 T4N R16E (LAGRANGE)
AND IN SECTIONS 30 AND 31 OF T4N R17E (TROY),
WALWORTH COUNTY, WISCONSIN

SURVEYOR LLOYD L. JENSEN ELKHORN WISCONSIN
JANUARY 1948

BUILDING LAYOUT

SCALE 1"=60'
LEGEND
○ IRON PIPE
● CONC. MONU.
● HYDRANT

