



D Cooper & CO., INC
Rt 4 Box 508B • Elkhorn WI 53121

Survey ordered by: Gregory J. Kozik

Plat of survey of
Lot 7 Baywood Park,
being a subdivision
located in the towns
of Sugar Creek & Lagrange,
Walworth County, WI.

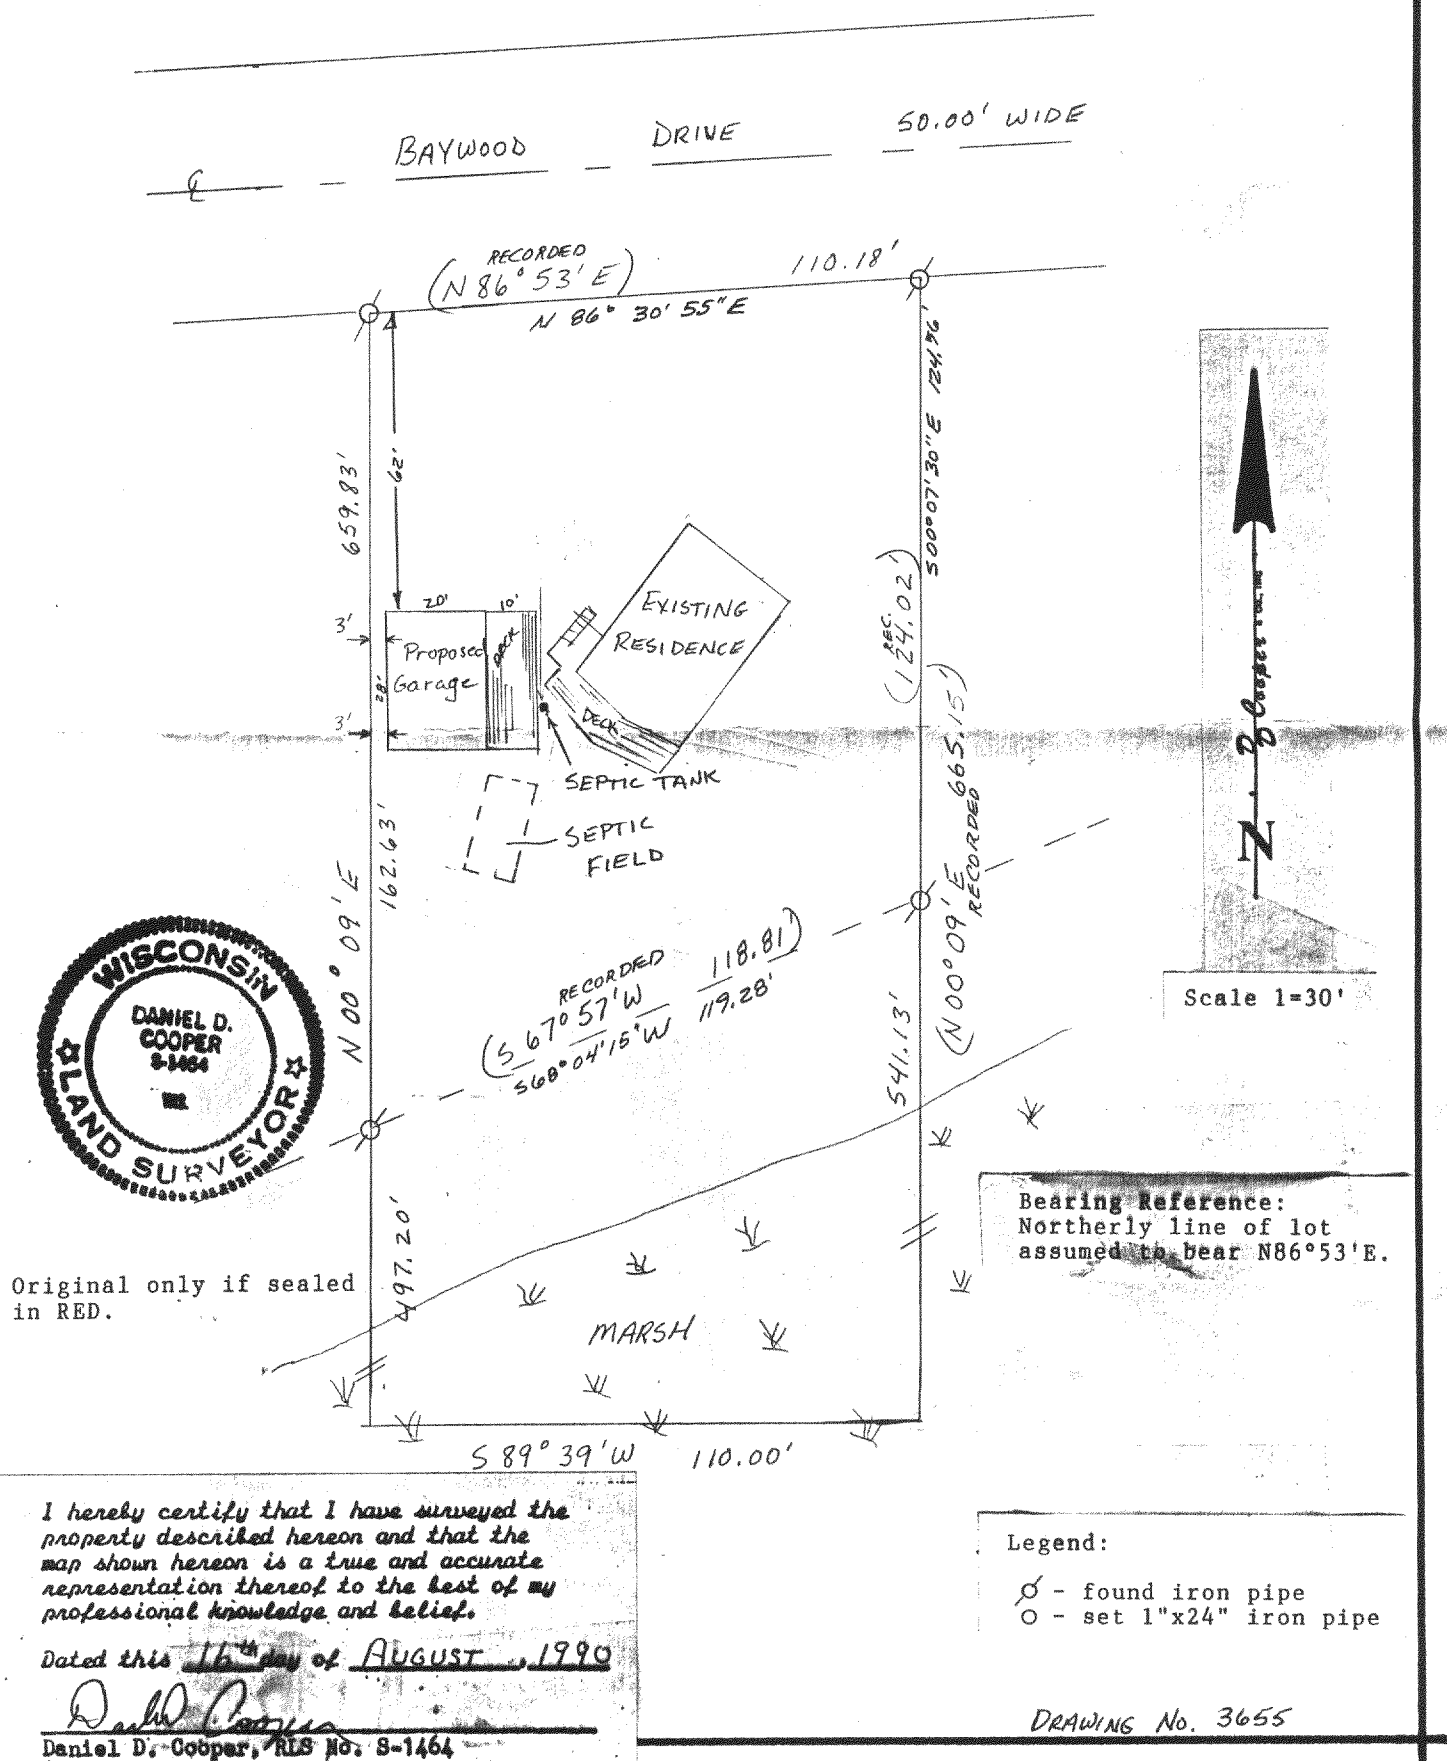

Reduced

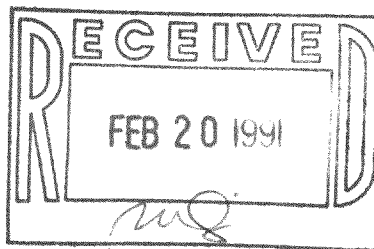

TAX KEY #

HBP 00007

416-649