


WALWORTH COUNTY SURVEYING & MAPPING


727 HENRY STREET
LAKE GENEVA, WISCONSIN
414-248-0505

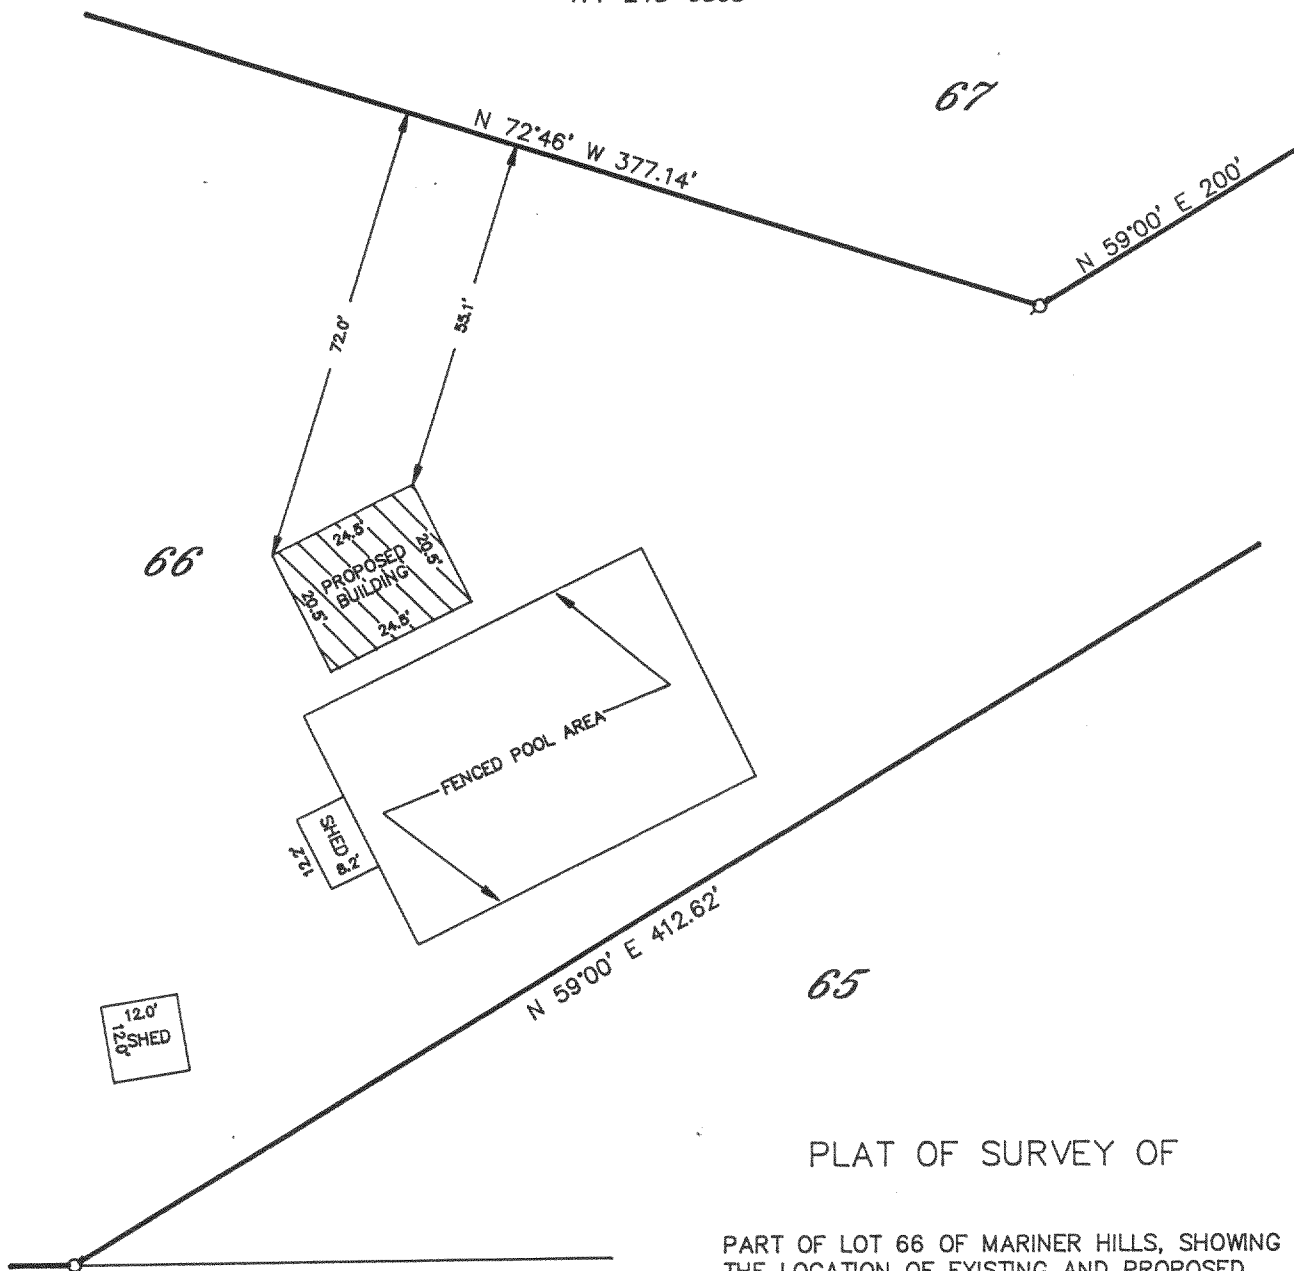

PLAT OF SURVEY OF

PART OF LOT 66 OF MARINER HILLS, SHOWING
THE LOCATION OF EXISTING AND PROPOSED
STRUCTURES, ALL LOCATED IN SECTION 34,
T 4 N, R 16 E, WALWORTH COUNTY, WISCONSIN.

ORDERED BY: MARINER HILLS HOMEOWNER'S ASSOC.
C/O F. BIANCO
1584 OAK AVENUE
EVANSTON, ILLINOIS 60201

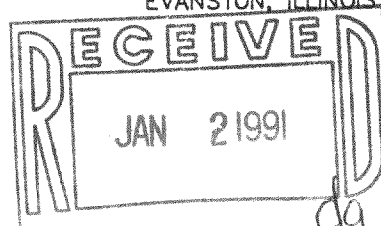


I HEREBY CERTIFY THAT I HAVE SURVEYED THE ABOVE DESCRIBED
PROPERTY AND THAT THE ABOVE MAP IS A TRUE REPRESENTATION
THEREOF AND SHOWS THE SIZE AND LOCATION OF THE PROPERTY,
ITS EXTERIOR BOUNDARIES, THE LOCATION OF ALL VISIBLE STRUCTURES
AND DIMENSIONS OF ALL PRINCIPAL BUILDINGS THEREON, BOUNDARY
FENCES, APPARENT EASEMENTS, ROADWAYS AND VISIBLE ENCROACH-
MENTS, IF ANY, TO THE BEST OF MY KNOWLEDGE AND BELIEF.

THIS SURVEY IS MADE FOR THE USE OF THE PRESENT OWNERS OF
THE PROPERTY AND ALSO THOSE WHO PURCHASE, MORTGAGE OR
GUARANTEE THE TITLE THERETO WITHIN ONE (1) YEAR FROM DATE
HEREOF.

Robert M. Baerenwald
ROBERT M. BAERENWALD
WISCONSIN REGISTERED LAND SURVEYOR, S-1508

DATE June 26, 1990 JOB NO. 2505

NOTE: THIS IS NOT A CERTIFIED COPY UNLESS SEALED.

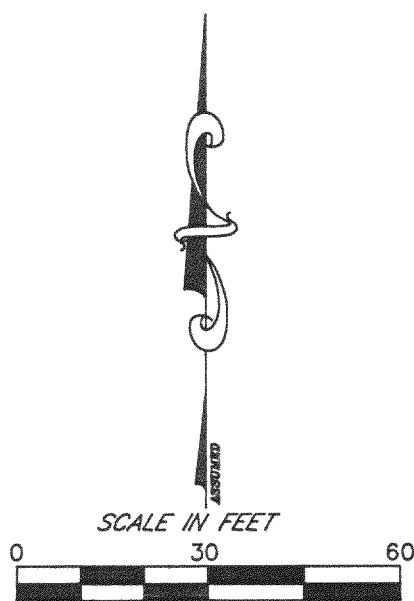

LEGEND
— IRON PIPE FOUND
— IRON ROD FOUND
— CONCRETE MONUMENT FOUND
○ IRON PIPE PLACED
() — RECORDED AS

416-665

HMA 8/8/90