

of

BEING TAX PARCEL HLH-25

Surveyed for: Merle Schinke
Rt. 6 Box 86
Elkhorn, Wisconsin. 53121
(414) 742-2836

REVEGETATION: GRASS SEED MIX




CLEARING AND GRADING:

BEGIN BUILDING:

GRASS SEED IN PLACE:

NOTE: ANY EXCESS EXCAVATED MATERIAL WILL BE TRUCKED OFF SITE

NOTE: EXISTING HOUSE
TO BE RAISED
AND ROTATED 90°.
GARAGE TO BE
ADDED.

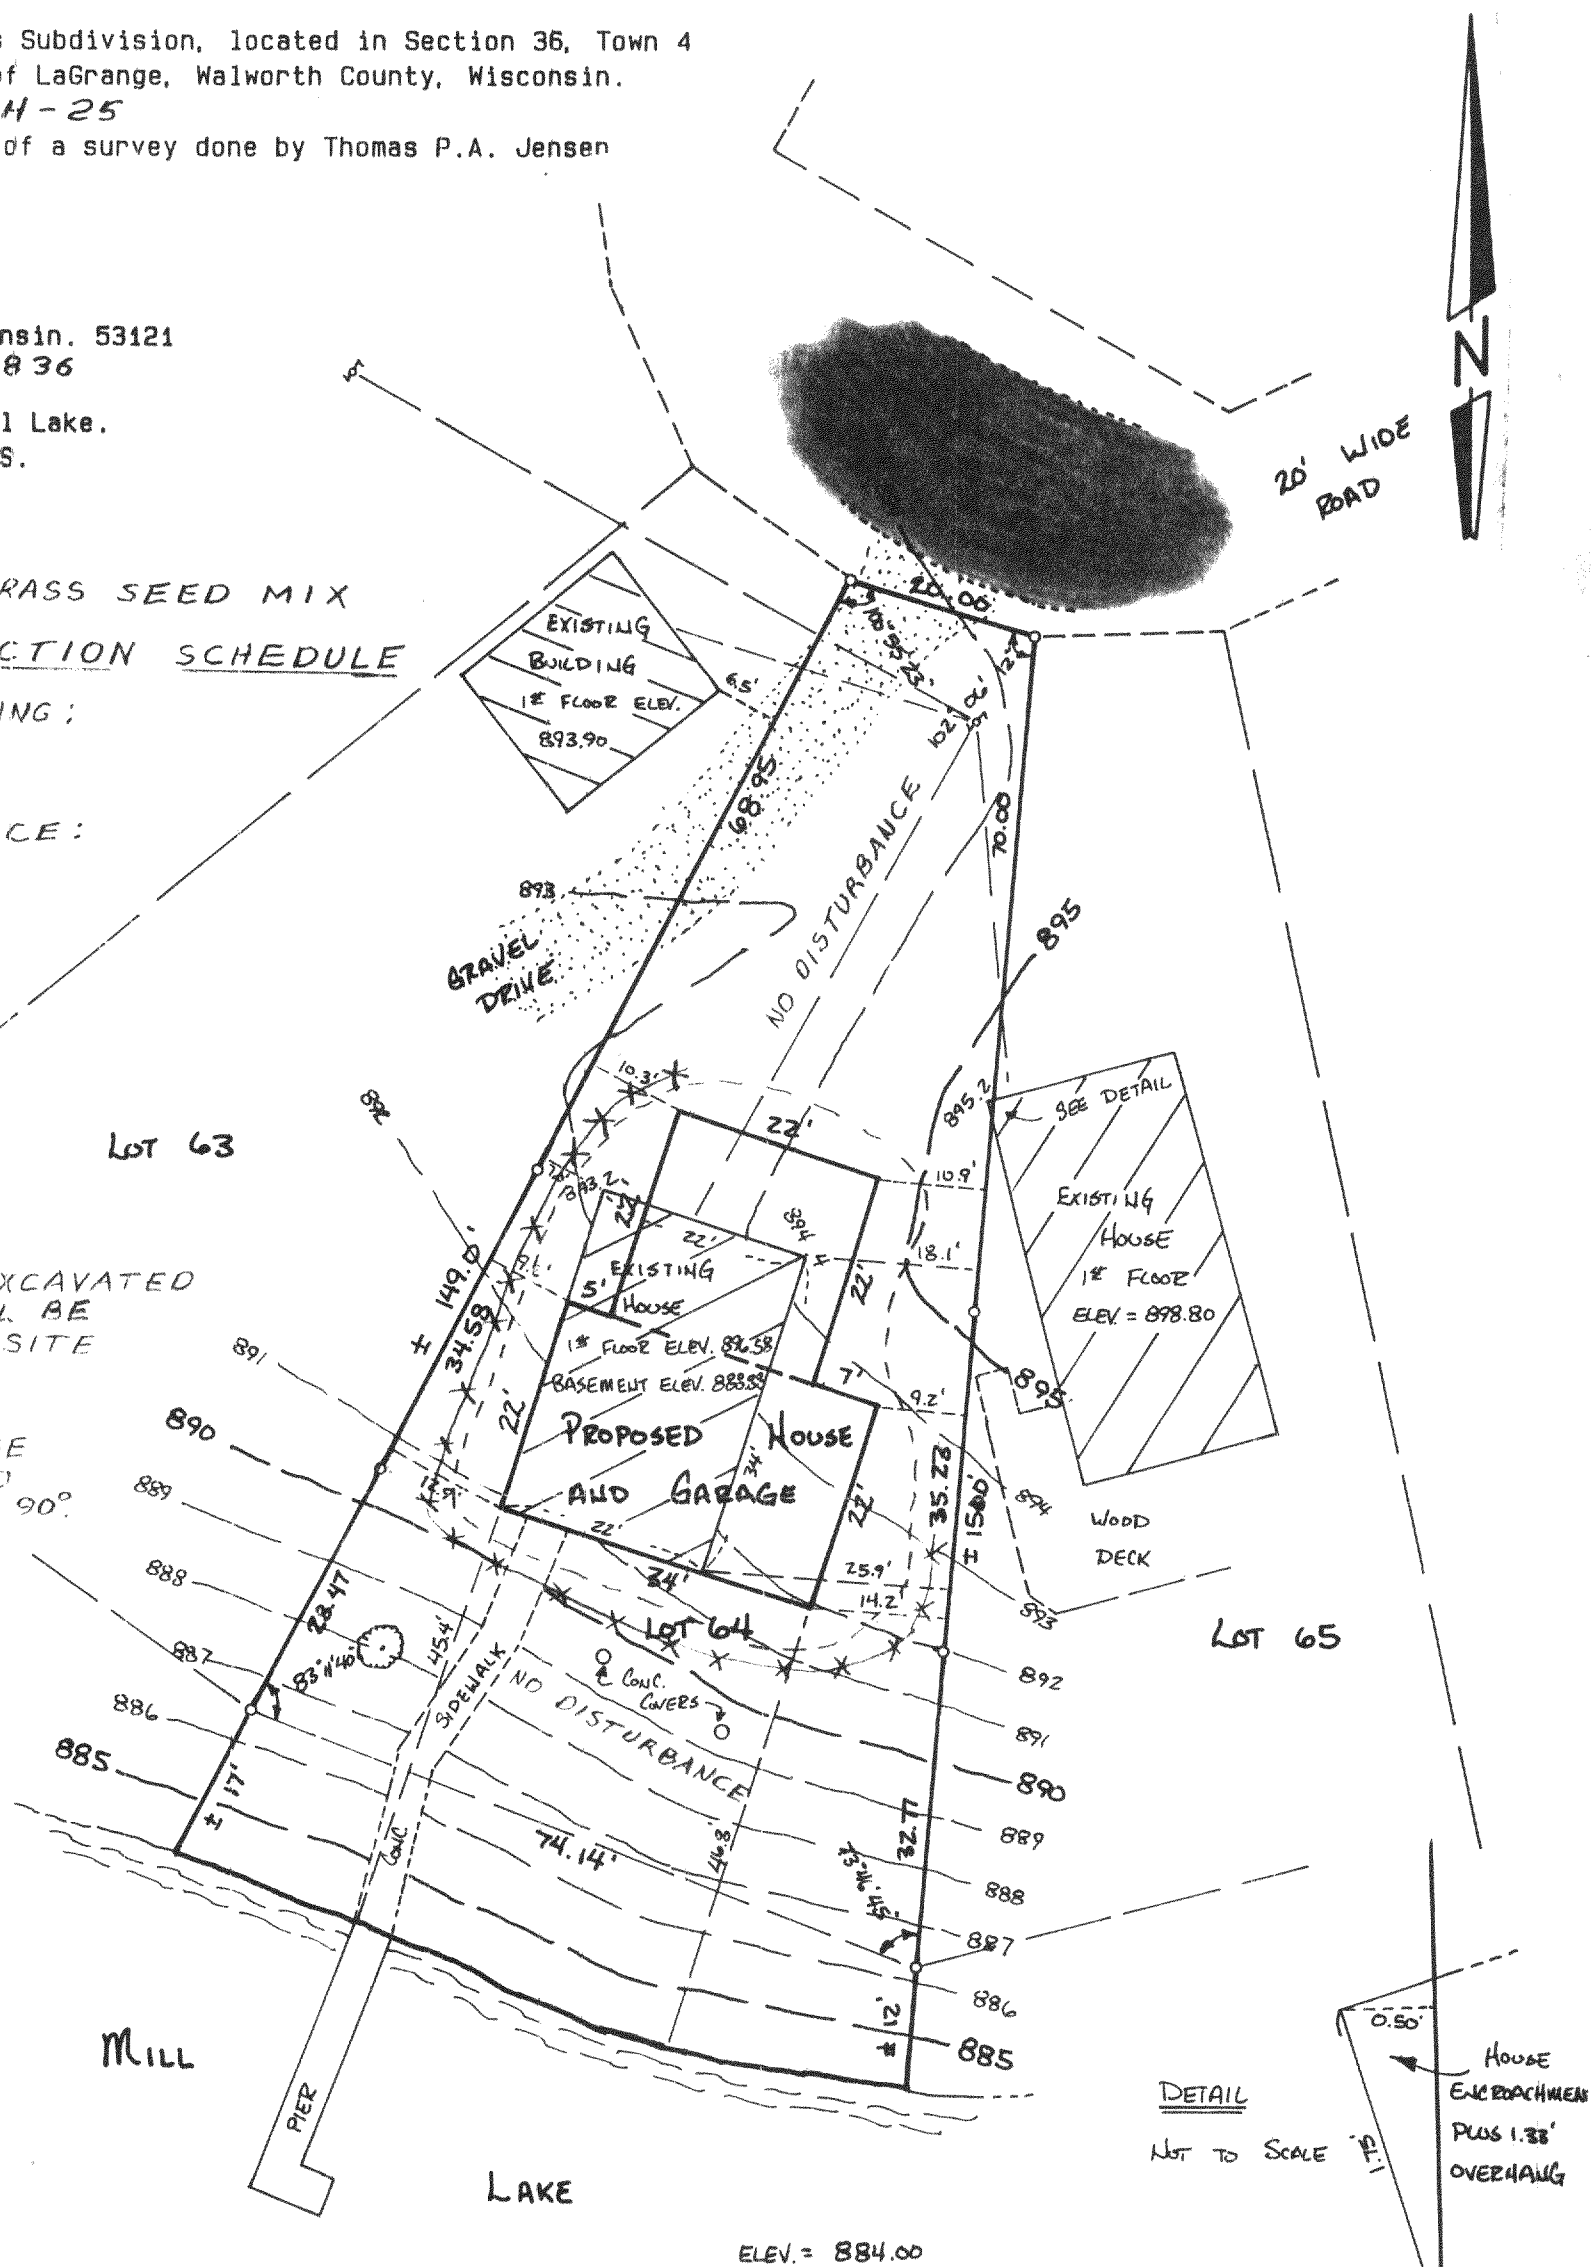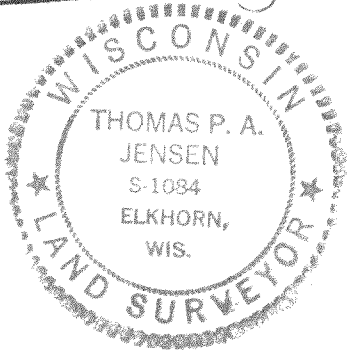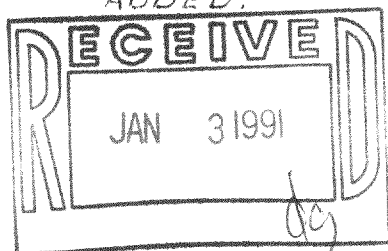

Copyright © 1990 by Jensen Surveying & Mapping S.C.

All rights reserved. No part of this survey plat may be reproduced or transmitted in any form by any means - graphic, electronic, or mechanical, including photocopying, tracing, or information storage and retrieval systems - without permission in writing from Thomas P.A. Jensen.

I, Thomas P.A. Jensen, Wisconsin Registered Land Surveyor, do hereby certify that this survey was performed by me, or under my direction, in full compliance with the owner's/agent's instructions and Chapter A-E 7 of the Wisconsin Administrative Code ' Minimum Standards For Property Surveys ', and that this map is an accurate representation thereof to the best of my knowledge and belief.

Note: This survey plat is not
certified unless signed
and sealed in red ink.

Thomas P.A. Jensen R.L.S. 1084

Legend

- o ~ Found iron rod, 3/4' dia.
 - (.) ~ Recorded as dimension
 - ~ Benchmark ~ 60p. Spk. in. 22" OAK
 - ~ Blacktop surface
 - ✧ ~ Utility pole
- BUILDING ENVELOPE LINE
- ENTER FABRIC FENCE

Jensen Surveying & Mapping S.C.

45 South Wisconsin Street P.O. Box 322
Elkhorn, Wisconsin. 53121.
(414) 723-3434

Mapping date: July 19, 1990

Revisions:

Sheet 1 of 1 Sheets

Job reference number:

1990.104 X HLA 0625

416-690