



ABELL
SURVEYING & MAPPING
DELAVER, WISCONSIN 53115
414-728-6737

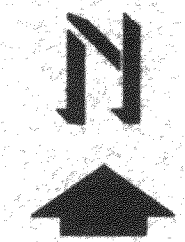

SCALE 1"=20'

LEGEND


- - IRON ROD FOUND
- - IRON PIPE FOUND
- () - RECORDED AS

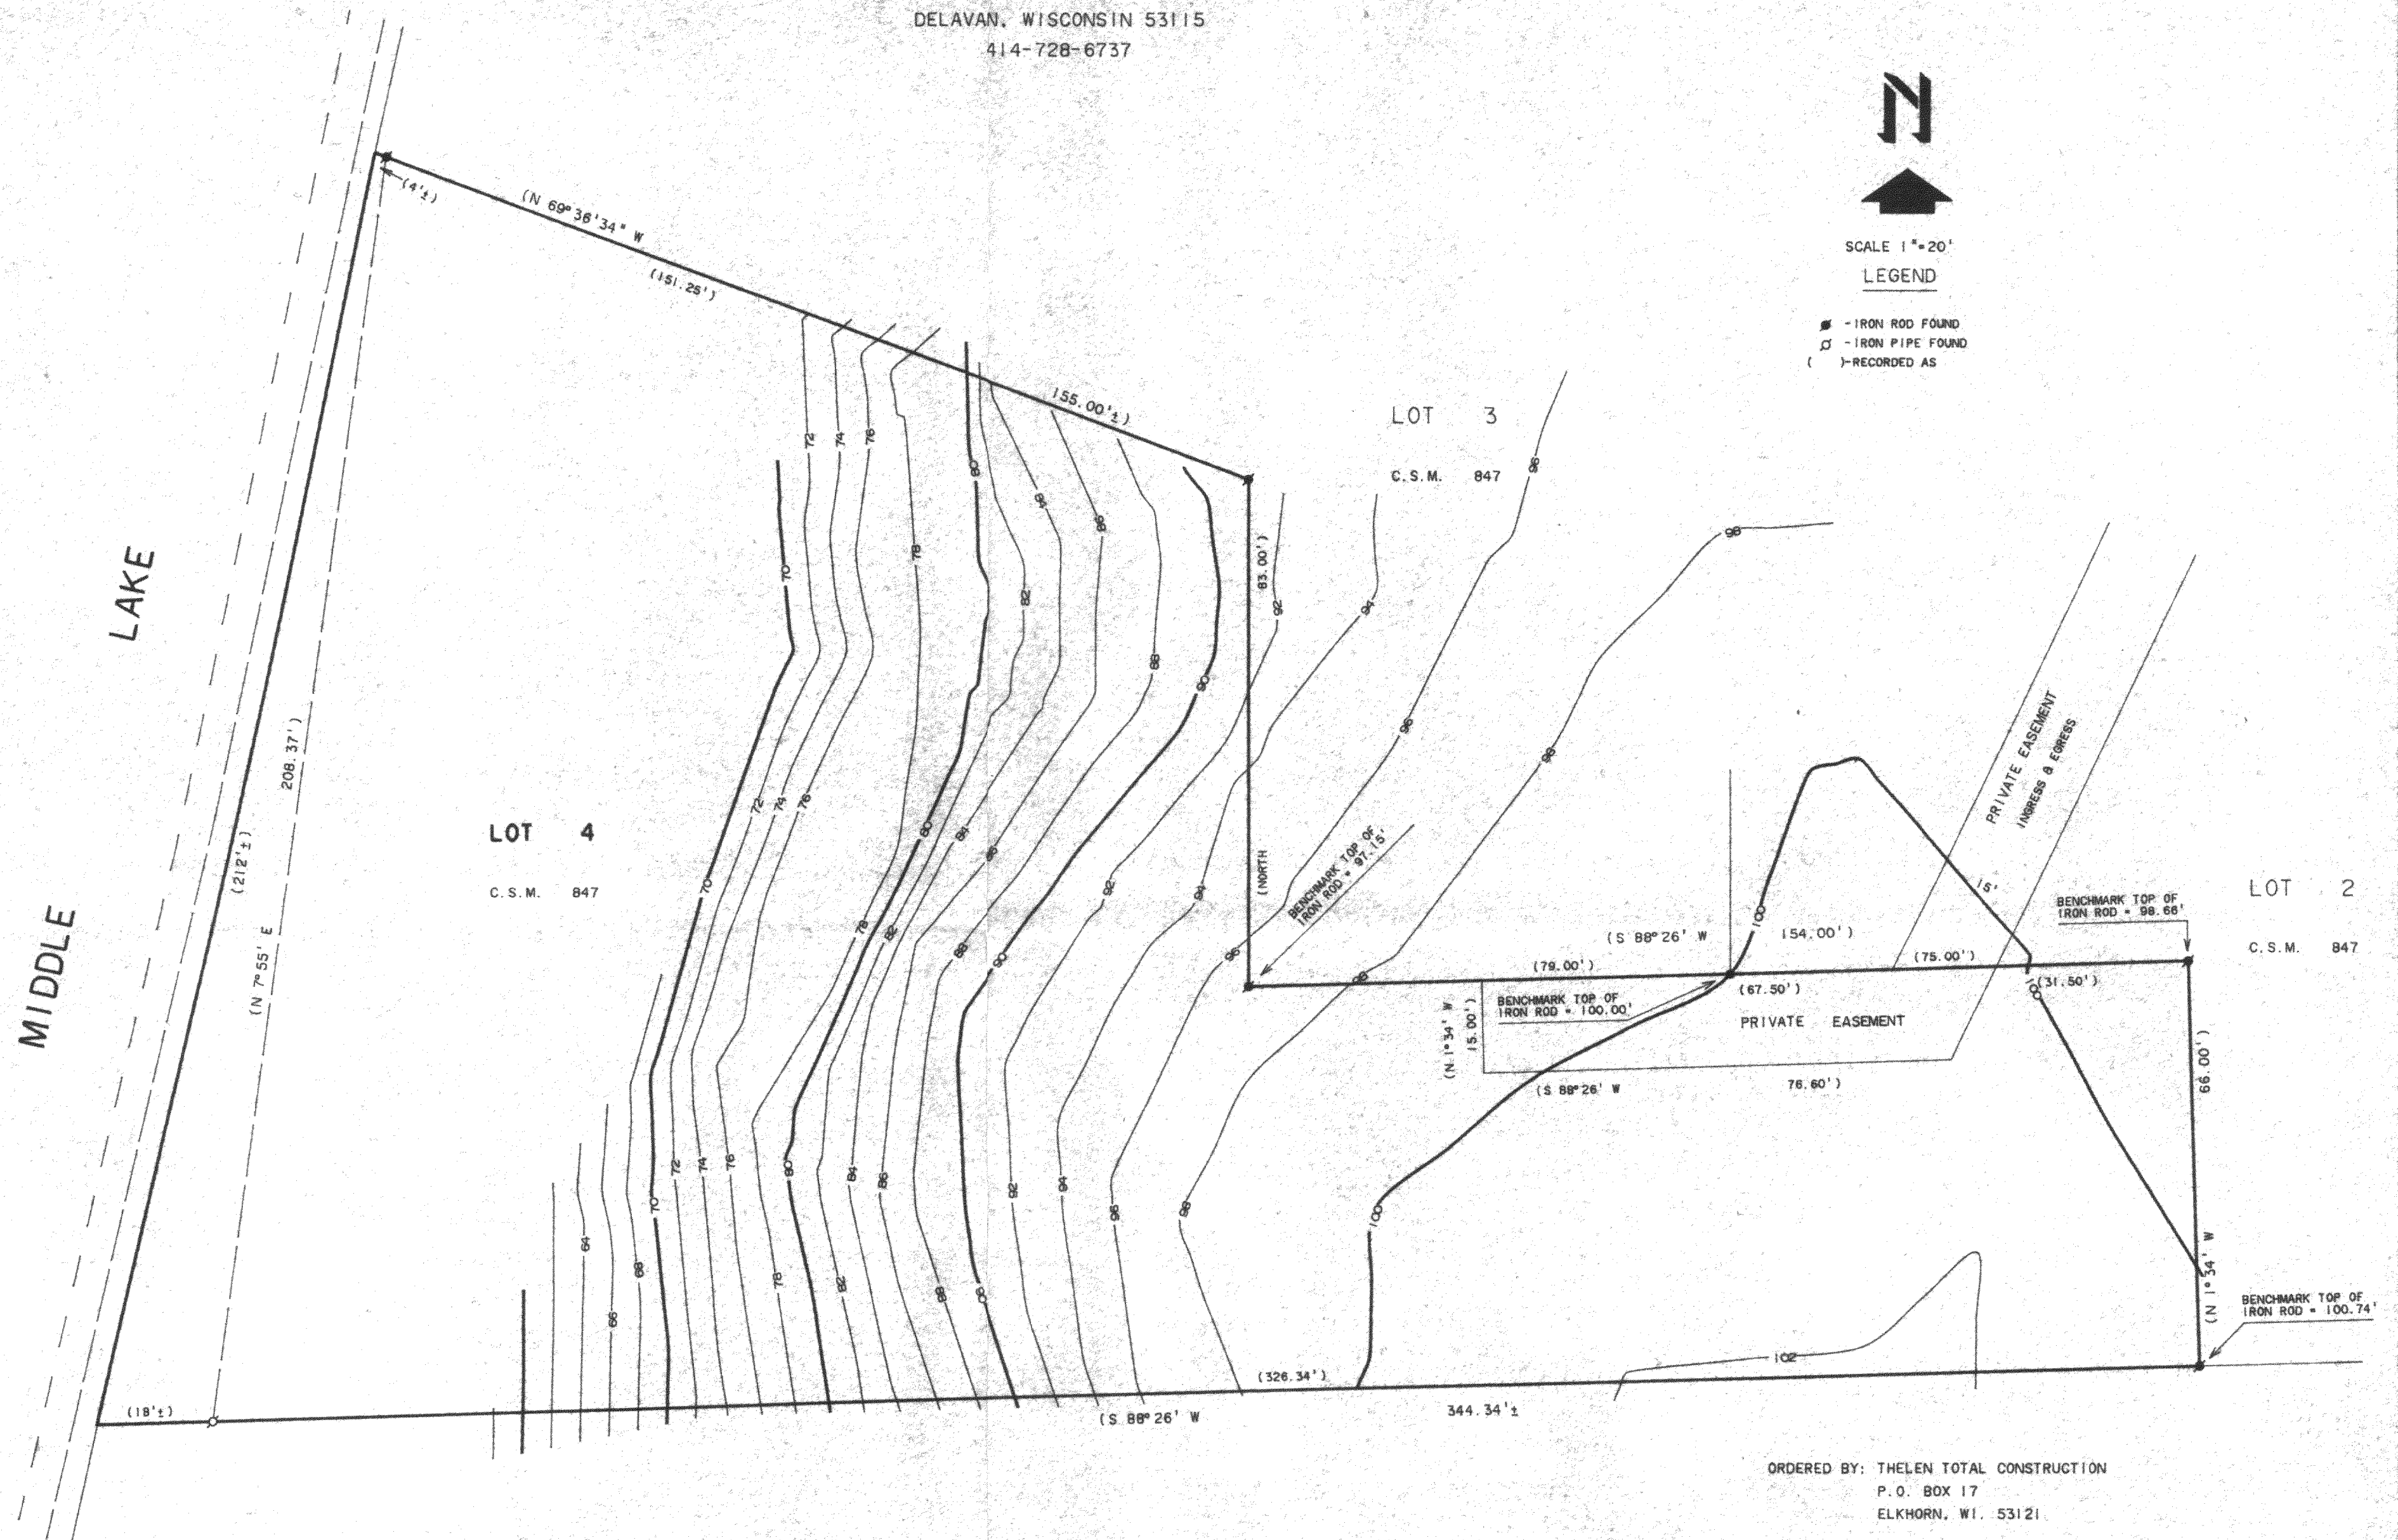

TOPOGRAPHIC SURVEY OF

PART OF LOT 4 OF CERTIFIED SURVEY MAP NO. 847, LOCATED IN THE
NORTHEAST 1/4 OF THE NORTHWEST 1/4 OF SECTION 35, T4N, R16E,
WALWORTH COUNTY, WISCONSIN.

ORDERED BY: THELEN TOTAL CONSTRUCTION
P.O. BOX 17
ELKHORN, WI. 53121

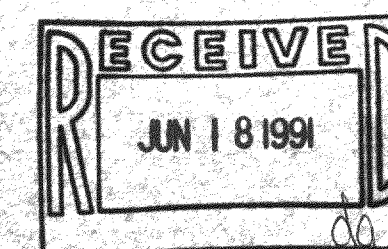

David F. Abell
DAVID F. ABELL
WISCONSIN REGISTERED LAND SURVEYOR, S-1596

March 22, 1991
DATE
JOB NUMBER - 88281
NOTE: THIS IS NOT A CERTIFIED COPY UNLESS SEALED.

416-724

HA 8470004