


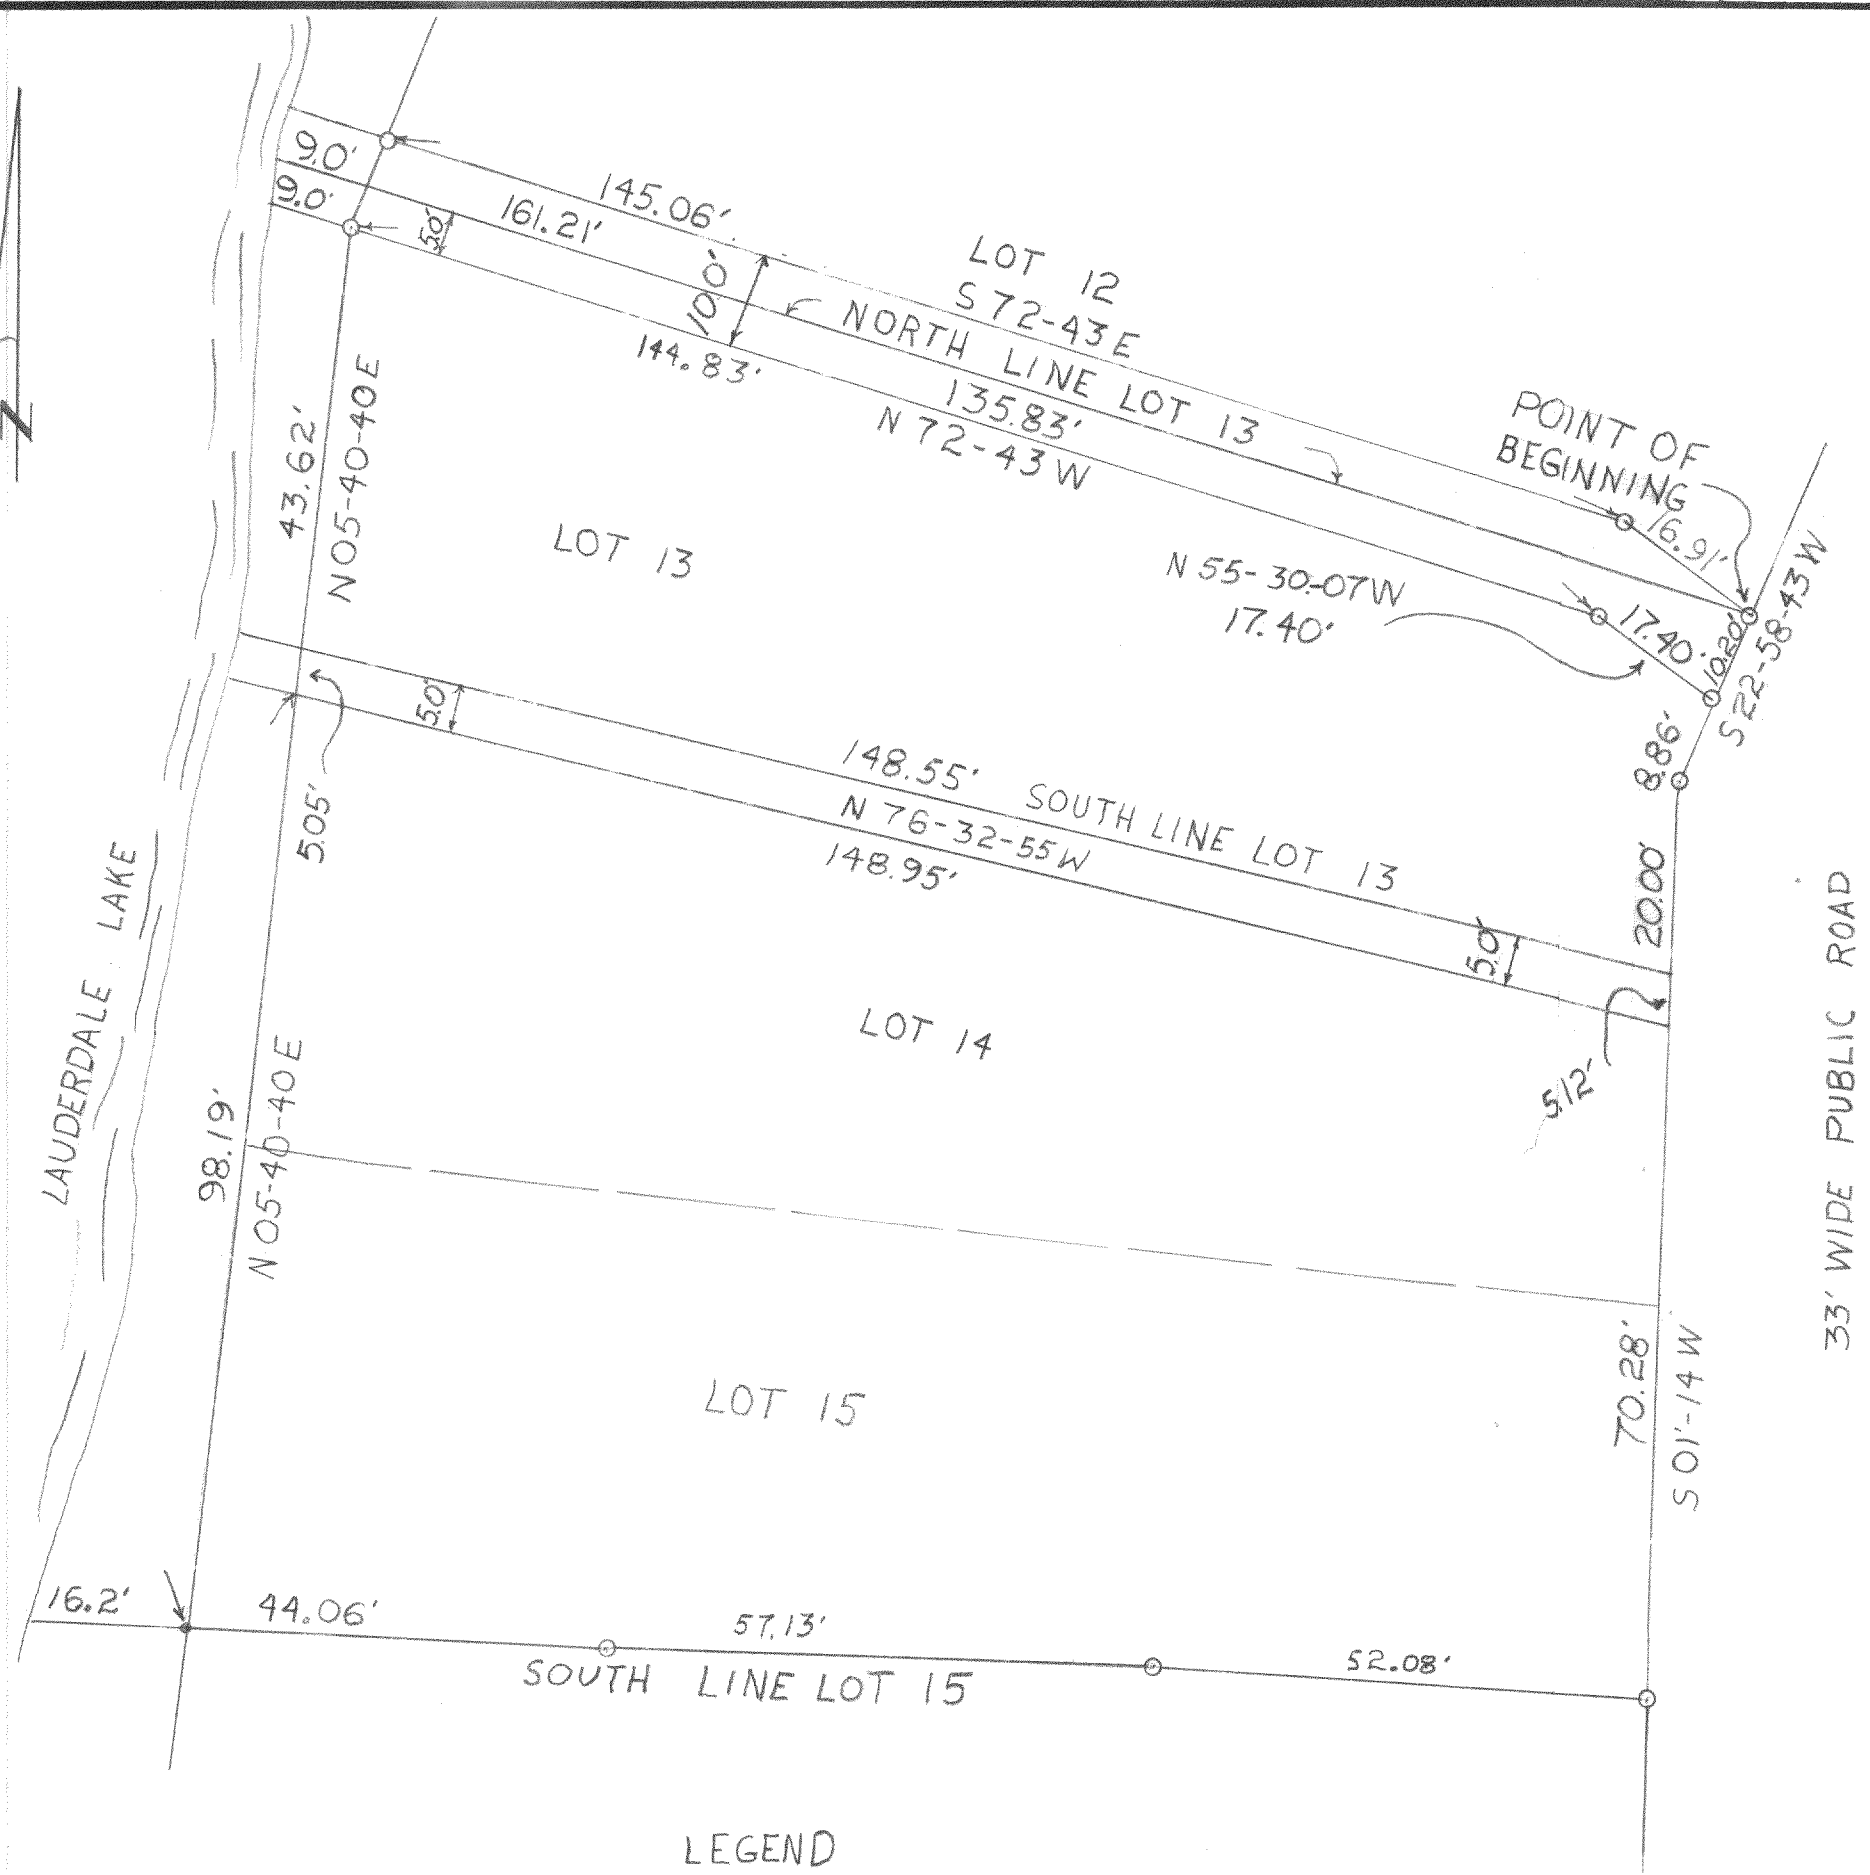


DESCRIPTION:

JOHN E. CORY AND BELLE CORY TO LAUREL AND EDNA E. GILLOGLY LOT 13 AND THE NORTH 5.0' FEET OF LOT 14 DROUGHTVILLE PARK, LOCATED IN THE S.W. 1/4 OF SEC. 25, T4N, R16E, WALWORTH COUNTY WISC; EXCEPTING THEREFROM THAT PART OF LOT 13 CONVEYED TO WILLIAM D. SALLY AND PATRICIA A. SALLY AND DESCRIBED AS FOLLOWS TO-WIT: COMMENCING AT THE NE CORNER OF LOT 13, THENCE S22°-58'-43" W 10.20' FEET, THENCE N55°-30'-07" W 17.40' FEET, THENCE N72°-43' W 144.83' FEET, MORE LESS TO THE SHORE OF LAUDERDALE LAKE, THENCE NE'LY ALONG SAID SHORE 5.0' FEET, MORE OR LESS TO THE NORTH LINE OF LOT 13, THENCE S72°-43' E 161.21' FEET, MORE OR LESS ALONG SAID NORTH LOT LINE OF LOT 13, TO THE PLACE OF BEGINNING.

CERTIFICATE:

I, JOSEPH M. BIAGI, SURVEYOR, DO HEREBY CERTIFY I HAVE SURVEYED THE LANDS HEREON DESCRIBED.

SIGNED DEC 9, 1974

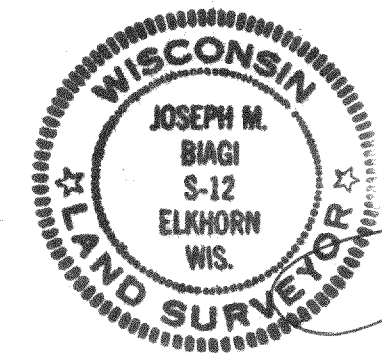

Joseph M. Biagi
JOSEPH M. BIAGI RLS # 12

LEGEND

- IRON PIPE FOUND
- IRON ROD FOUND

HDP-18

REVISIONS			LAUREL & EDNA GILLOGLY		
NO.	DATE	BY	LOT 13 & N. 5.0' LOT 14 DROUGHTVILLE PARK		
1					
2					
3			DRAWN BY	SCALE	MATERIAL
4			CHK'D	DATE	DRAWING NO.
5			TRACED	APP'D	

#123-74