


ABELL  
SURVEYING & MAPPING  
DELAVER, WISCONSIN 53115  
414-728-6737



SCALE 1"=20'

LEGEND


- - IRON ROD FOUND
- - IRON PIPE FOUND
- X - 60d SPIKE SET
- ( ) - RECORDED AS

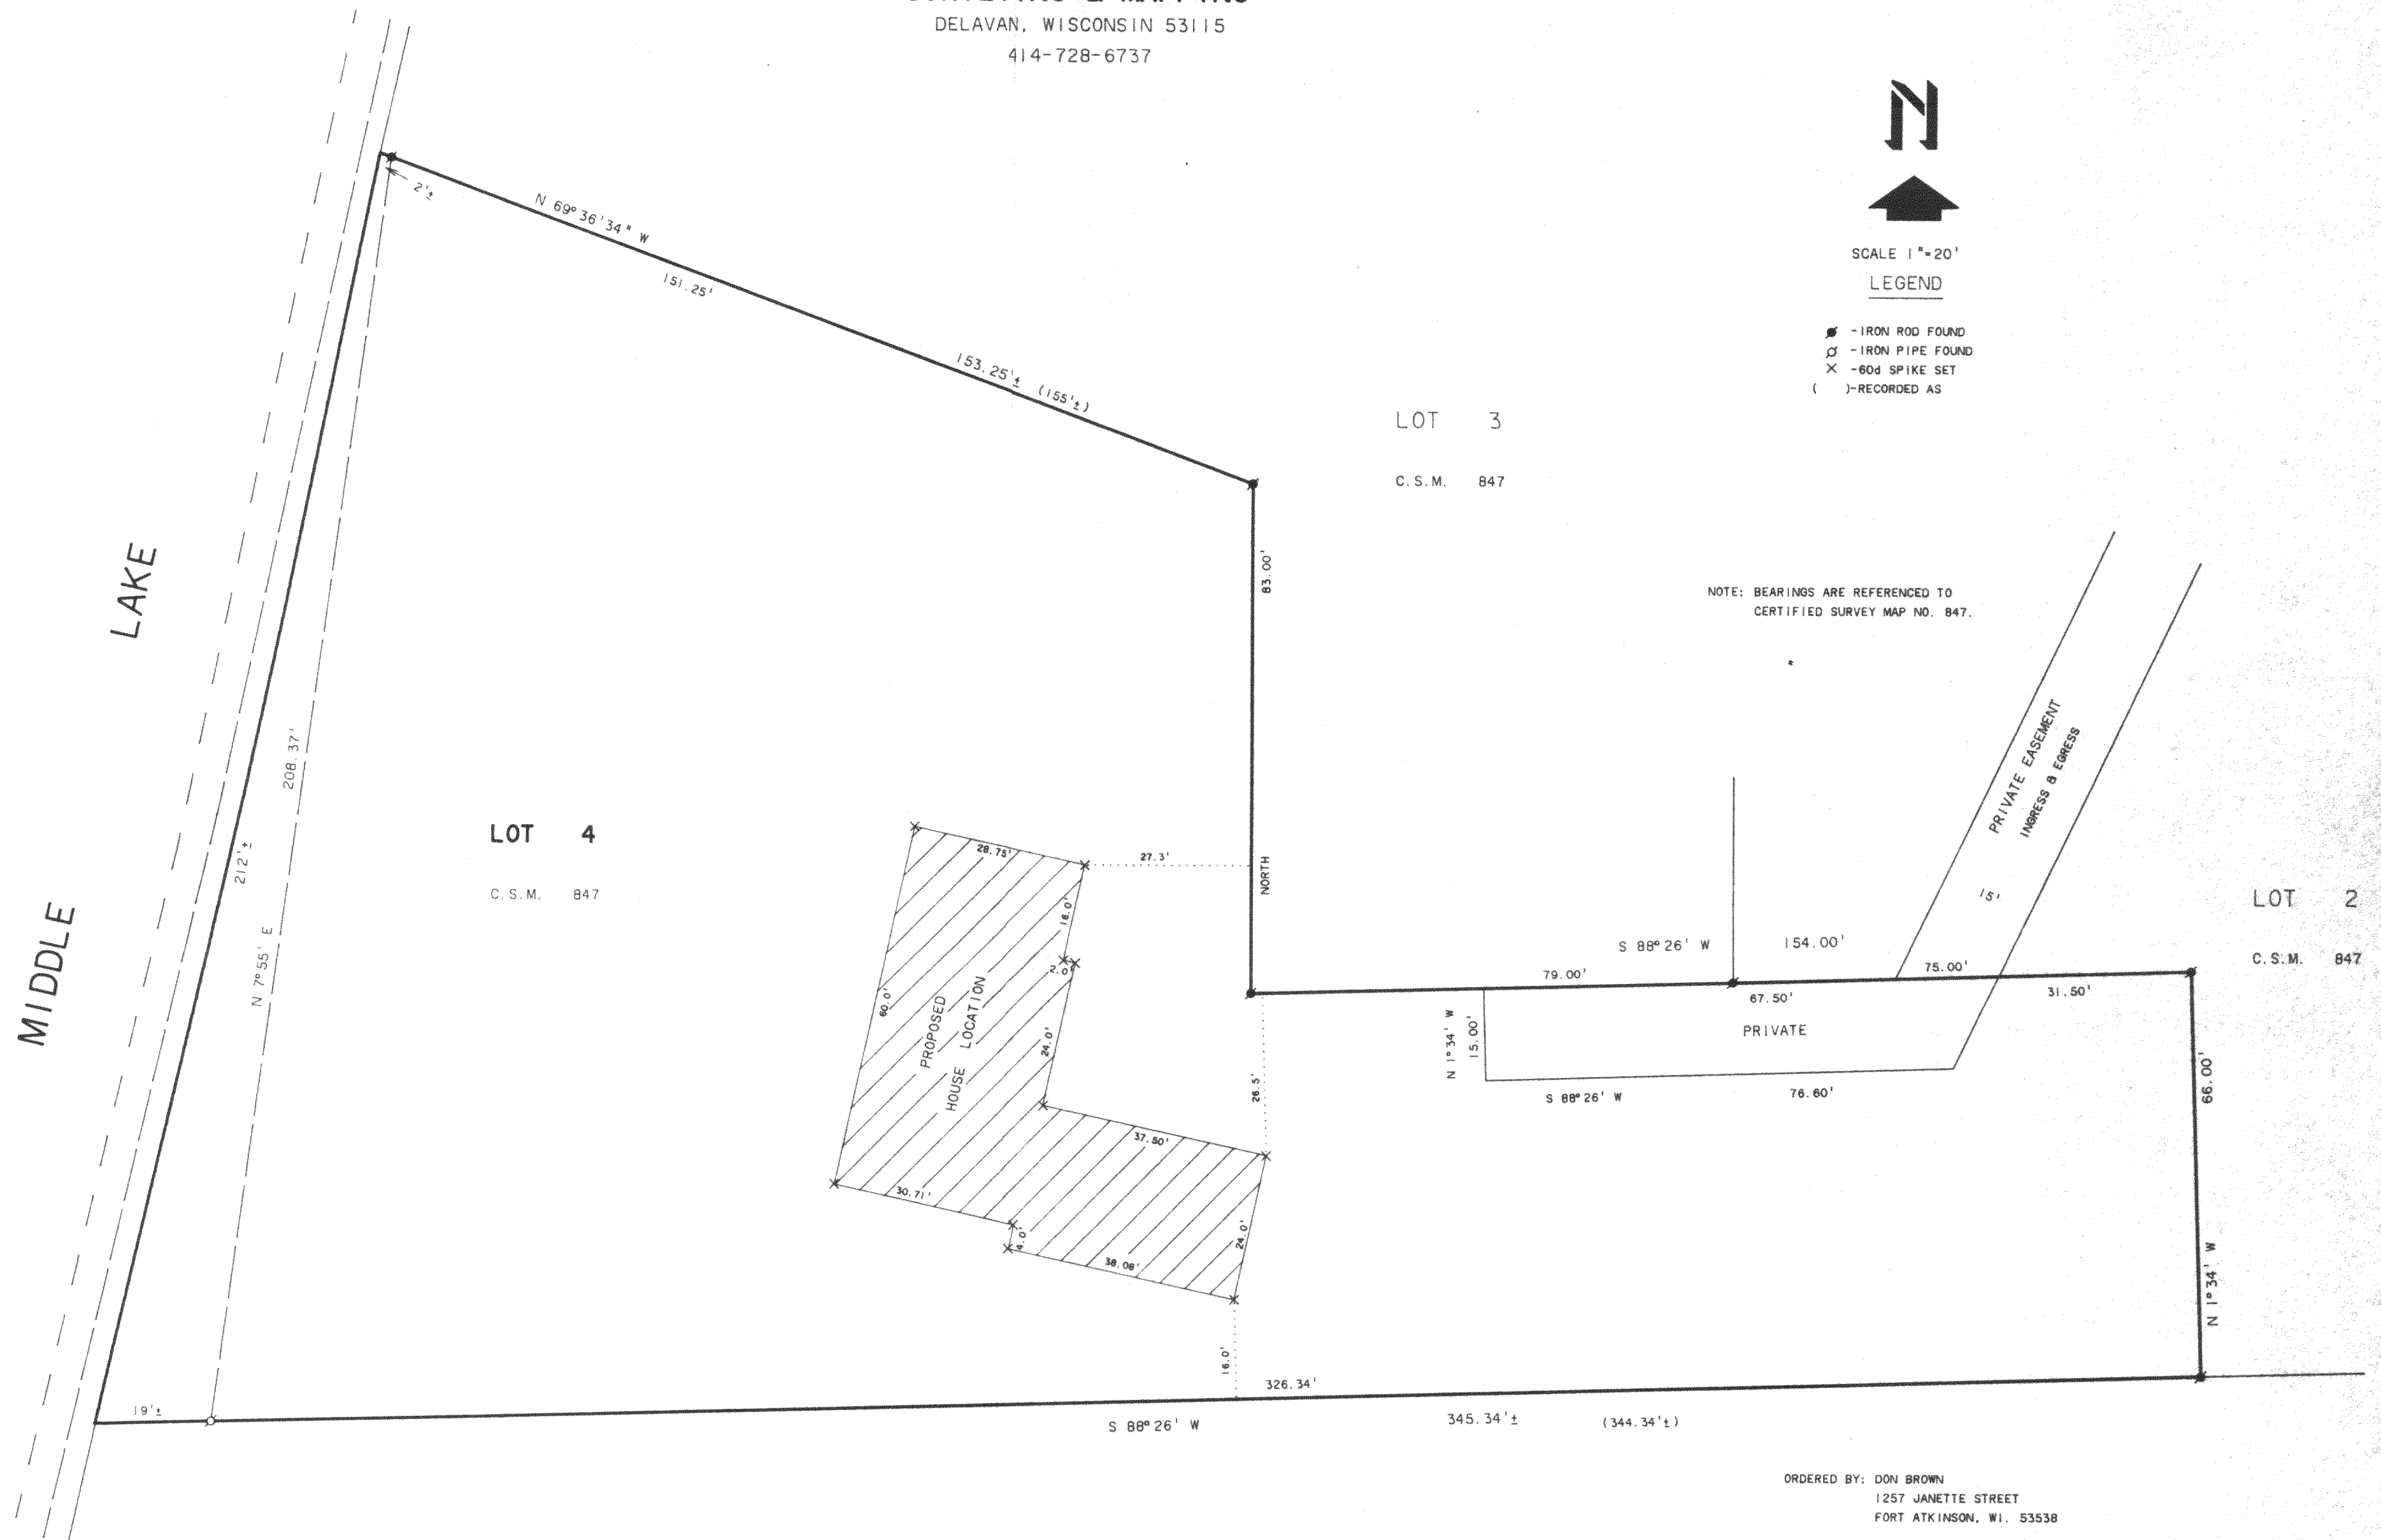

PLAT OF SURVEY OF

LOT 4 OF CERTIFIED SURVEY MAP NO. 847, LOCATED IN THE  
NORTHEAST 1/4 OF THE NORTHWEST 1/4 OF SECTION 35, T4N.16E,  
WALWORTH COUNTY, WISCONSIN.

ORDERED BY: DON BROWN  
1257 JANETTE STREET  
FORT ATKINSON, WI. 53538

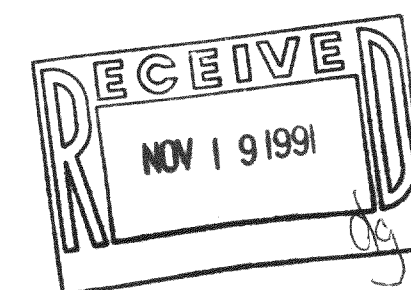

I, DAVID F. ABELL, DO HEREBY CERTIFY THAT I HAVE SURVEYED THE PROPERTY HEREON  
DESCRIBED ACCORDING TO THE OFFICIAL RECORDS AND THAT THE PLAT HEREON IS A  
CORRECT REPRESENTATION OF THE PROPERTY LINES TO THE BEST OF MY KNOWLEDGE AND  
BELIEF.

*David F. Abell*  
DAVID F. ABELL

WISCONSIN REGISTERED LAND SURVEYOR, S-1596

DATE July 17, 1991

JOB NUMBER - 88281

NOTE: THIS IS NOT A CERTIFIED COPY UNLESS SEALED.

416-775

HA847-4