


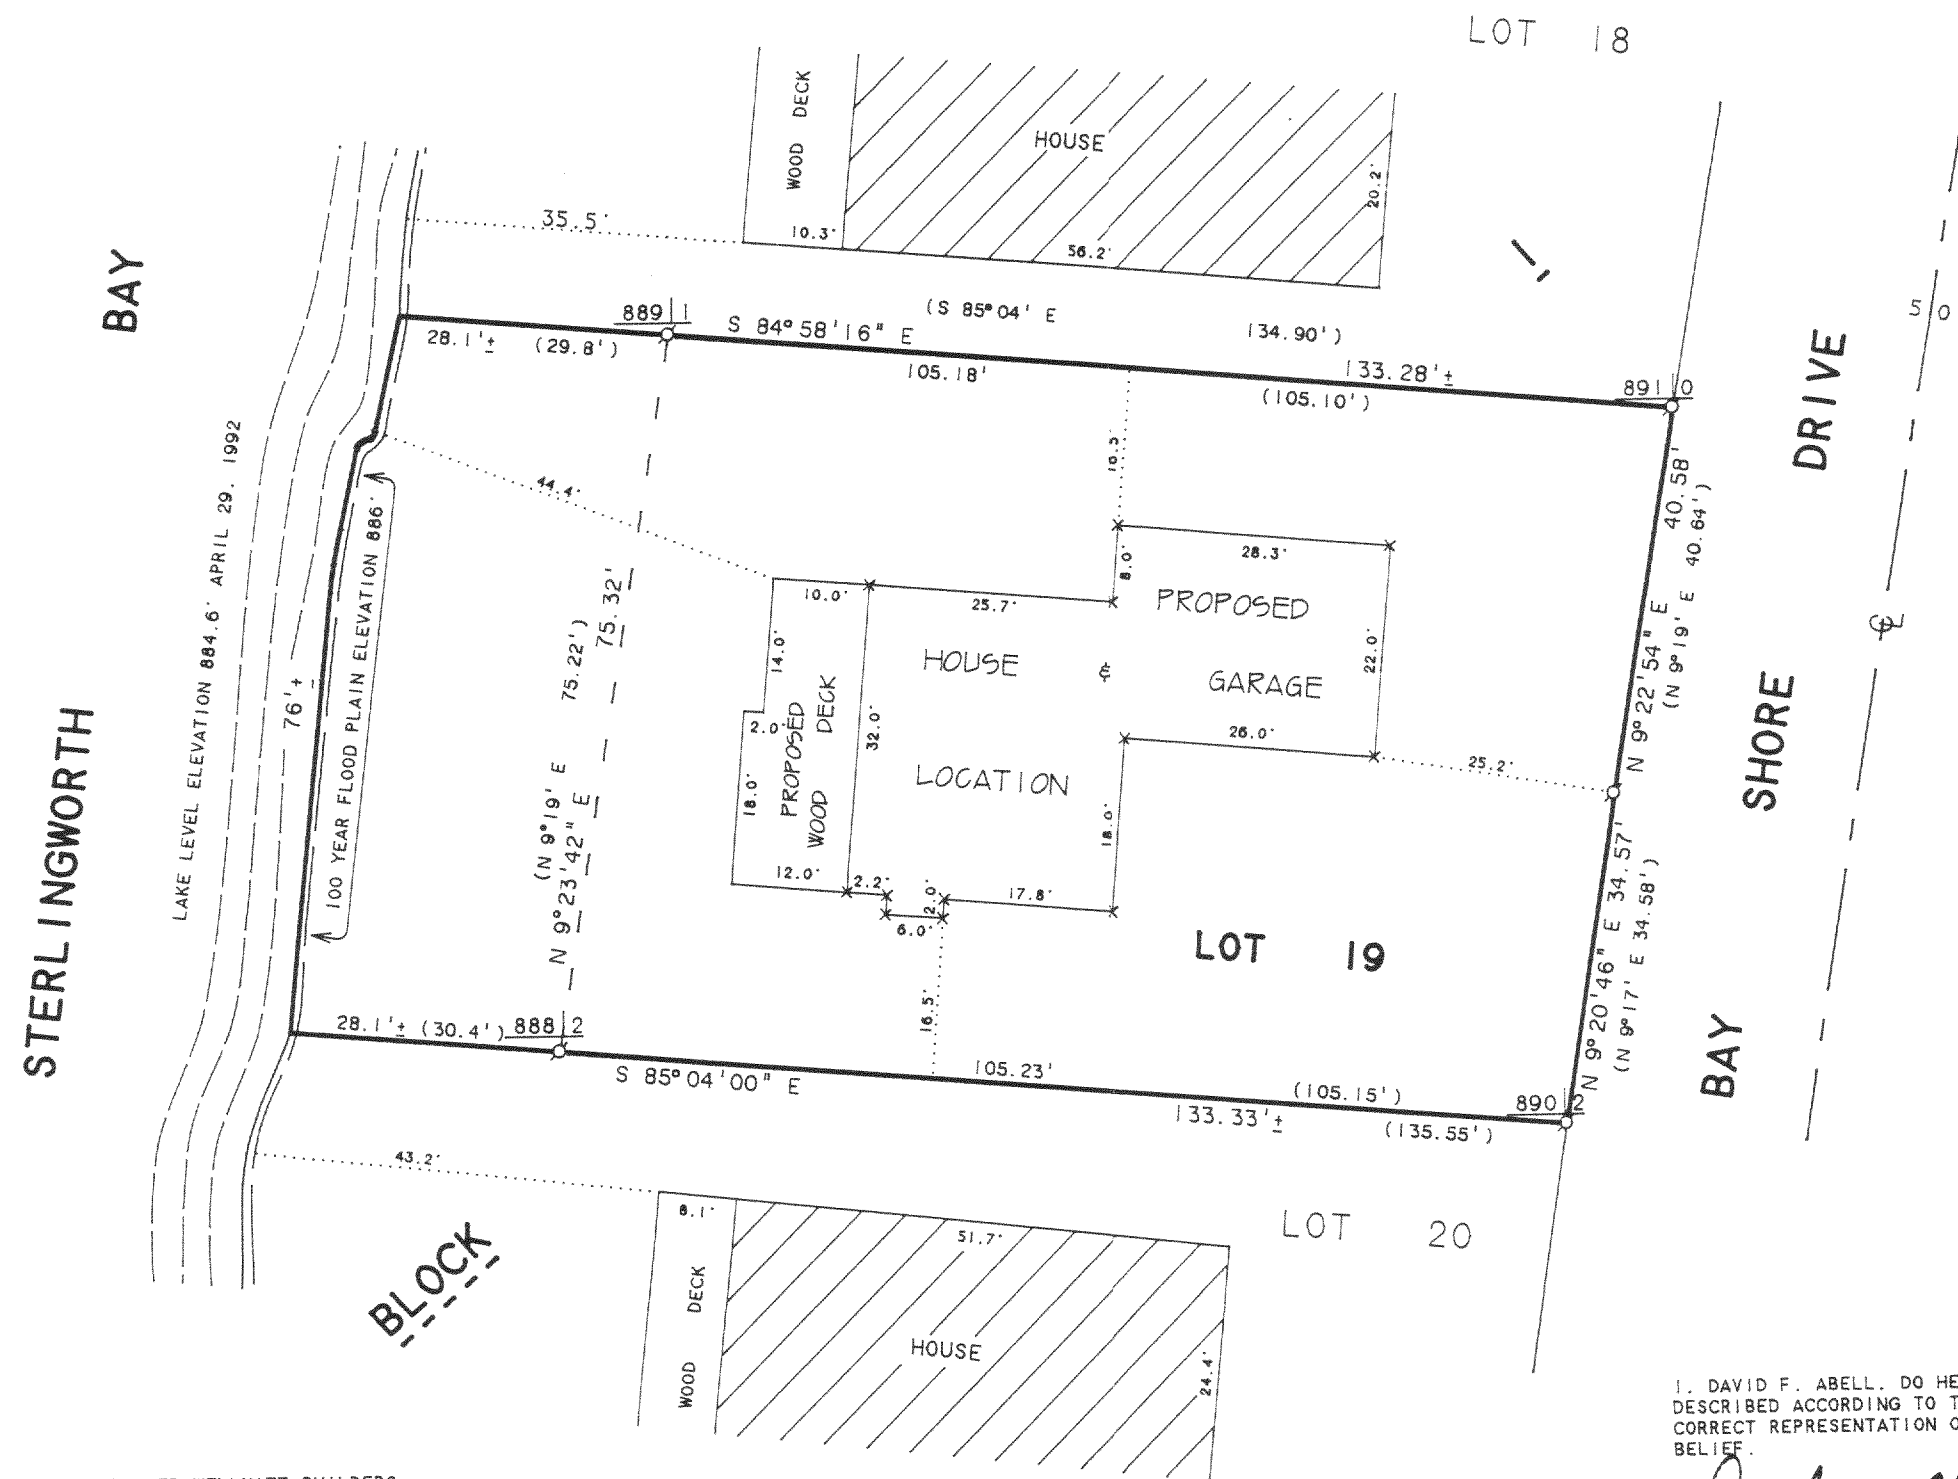

SCALE 1"=20'

LEGEND

- - IRON PIPE FOUND
- 00010 - SPOT ELEVATION
- x - 60d SPIKE SET
- () - RECORDED AS

NOTE: BEARINGS ARE REFERENCED TO THE RECORDED SUBDIVISION PLAT.

**ABELL
SURVEYING & MAPPING**


DELAVAN, WISCONSIN 53115

414-728-6737

ORDERED BY: ED WELLNITZ BUILDERS
C/O TOM WELLNITZ
1001 HIGHWAY 14, NORTH
JANESVILLE, WI. 53546

PLAT OF SURVEY OF

LOT 19, BLOCK 1 OF BAY VIEW MANOR, LOCATED
IN T4N. R16E. WALWORTH COUNTY, WISCONSIN.

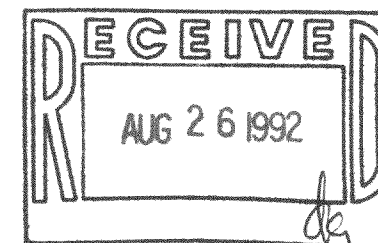

I, DAVID F. ABELL, DO HEREBY CERTIFY THAT I HAVE SURVEYED THE PROPERTY HEREON DESCRIBED ACCORDING TO THE OFFICIAL RECORDS AND THAT THE PLAT HEREON IS A CORRECT REPRESENTATION OF THE PROPERTY LINES TO THE BEST OF MY KNOWLEDGE AND BELIEF.

David F. Abell

DAVID F. ABELL
WISCONSIN REGISTERED LAND SURVEYOR, S-1596

APRIL 30, 1992

REVISED DATE MAY 29, 1992

DATE



JOB NUMBER - 92068

NOTE: THIS IS NOT A CERTIFIED COPY UNLESS SEALED.

ABELL
SURVEYING & MAPPING

DELAVAN, WISCONSIN 53115

414-728-6737

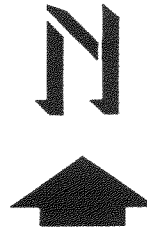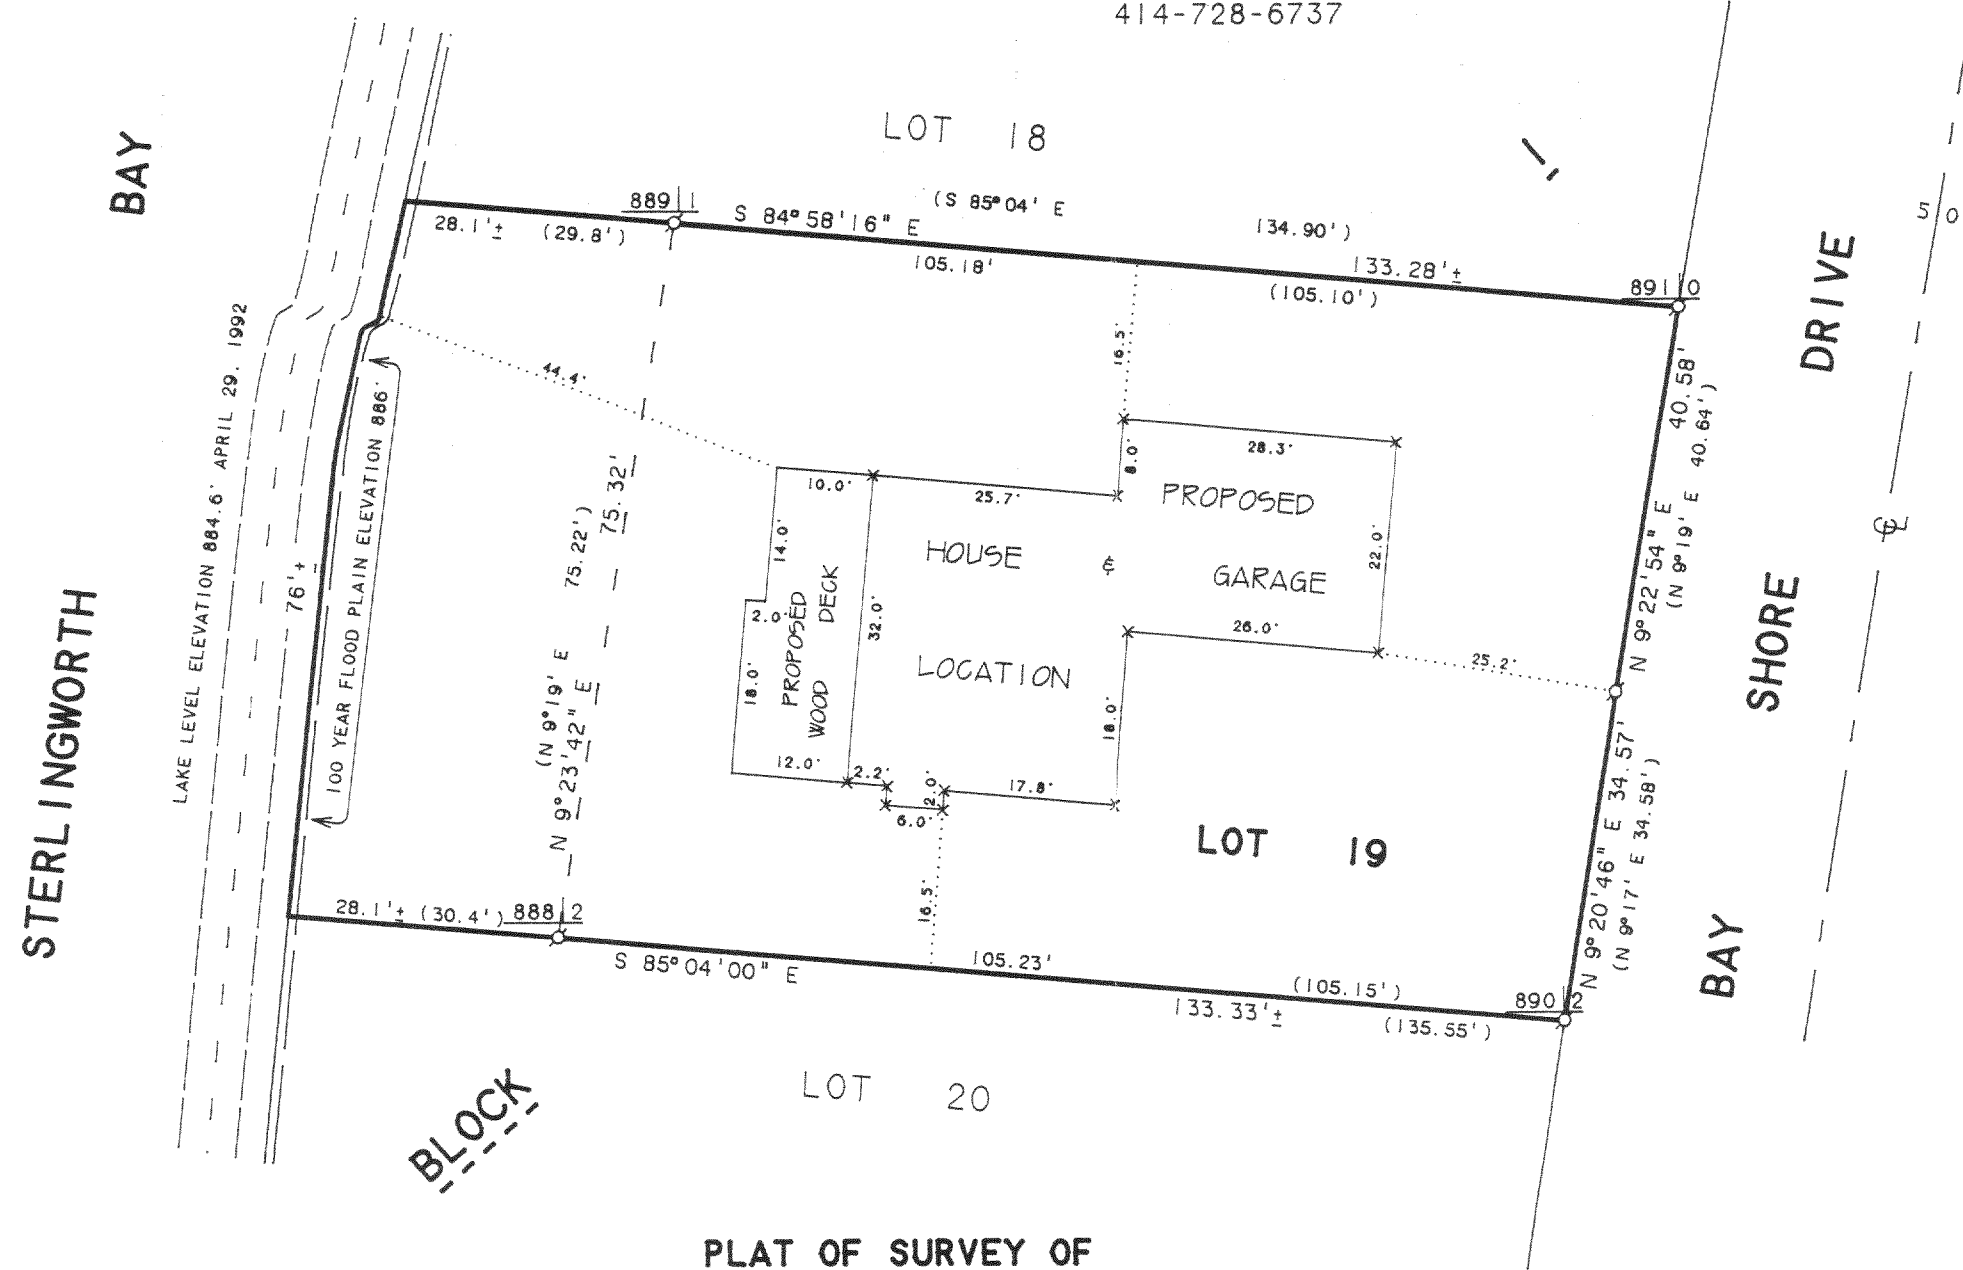


SCALE 1"=20'

LEGEND

- Ø - IRON PIPE FOUND
- 00010 - SPOT ELEVATION
- x - 60d SPIKE SET
- () - RECORDED AS

NOTE: BEARINGS ARE REFERENCED TO THE RECORDED SUBDIVISION PLAT.

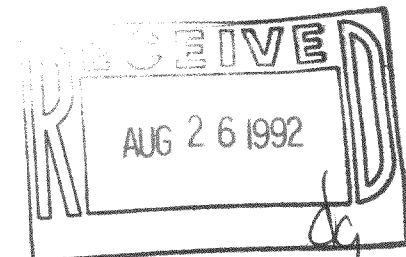

PLAT OF SURVEY OF

LOT 19, BLOCK 1 OF BAY VIEW MANOR, LOCATED
IN T4N, R16E, WALWORTH COUNTY, WISCONSIN.

ORDERED BY: ED WELLNITZ BUILDERS
C/O TOM WELLNITZ
1001 HIGHWAY 14, NORTH
JANESVILLE, WI, 53546

I, DAVID F. ABELL, DO HEREBY CERTIFY THAT I HAVE SURVEYED THE PROPERTY HEREON DESCRIBED ACCORDING TO THE OFFICIAL RECORDS AND THAT THE PLAT HEREON IS A CORRECT REPRESENTATION OF THE PROPERTY LINES TO THE BEST OF MY KNOWLEDGE AND BELIEF.

David F. Abell

DAVID F. ABELL
WISCONSIN REGISTERED LAND SURVEYOR, S-1596

APRIL 30, 1992

DATE JOB NUMBER - 92068
NOTE: THIS IS NOT A CERTIFIED COPY UNLESS SEALED.

416-813

HB-19