

**PLAT OF SURVEY** OF LOTS 9, 10 & 11 OF BLOCK 1 OF  
 THANSLAND SUBDIVISION A SUBDIVISION LOCATED IN SECTION 35, T4N, R16E WALWORTH COUNTY  
 WISCONSIN, EXCEPTING THEREFROM A PARCEL OF LAND LOCATED IN LOT 9 OF SAID SUBDIVISION  
 MORE PARTICULARLY DESCRIBED AS FOLLOWS; BEGIN AT THE NW CORNER OF LOT 9; THENCE  
 S3°36'21"E 94.36 FEET; THENCE N16°02'08"E 84.49 FEET; THENCE N66°10'21"W 32.00 FEET  
 TO THE POINT OF BEGINNING.

**JENSEN SURVEYING & MAPPING S.C.**




P.O. Box 322

45 S. WISCONSIN ST.


ELKHORN, WISCONSIN

PHONE (414) 723-3434

SURVEYED FOR; ROY FORTI  
 2517 N. NORDICA AVE.  
 CHICAGO, ILL. 60635

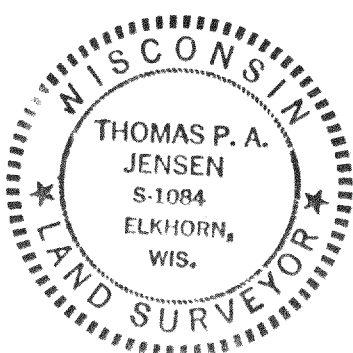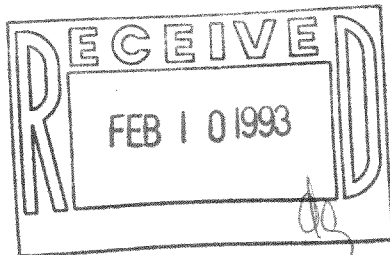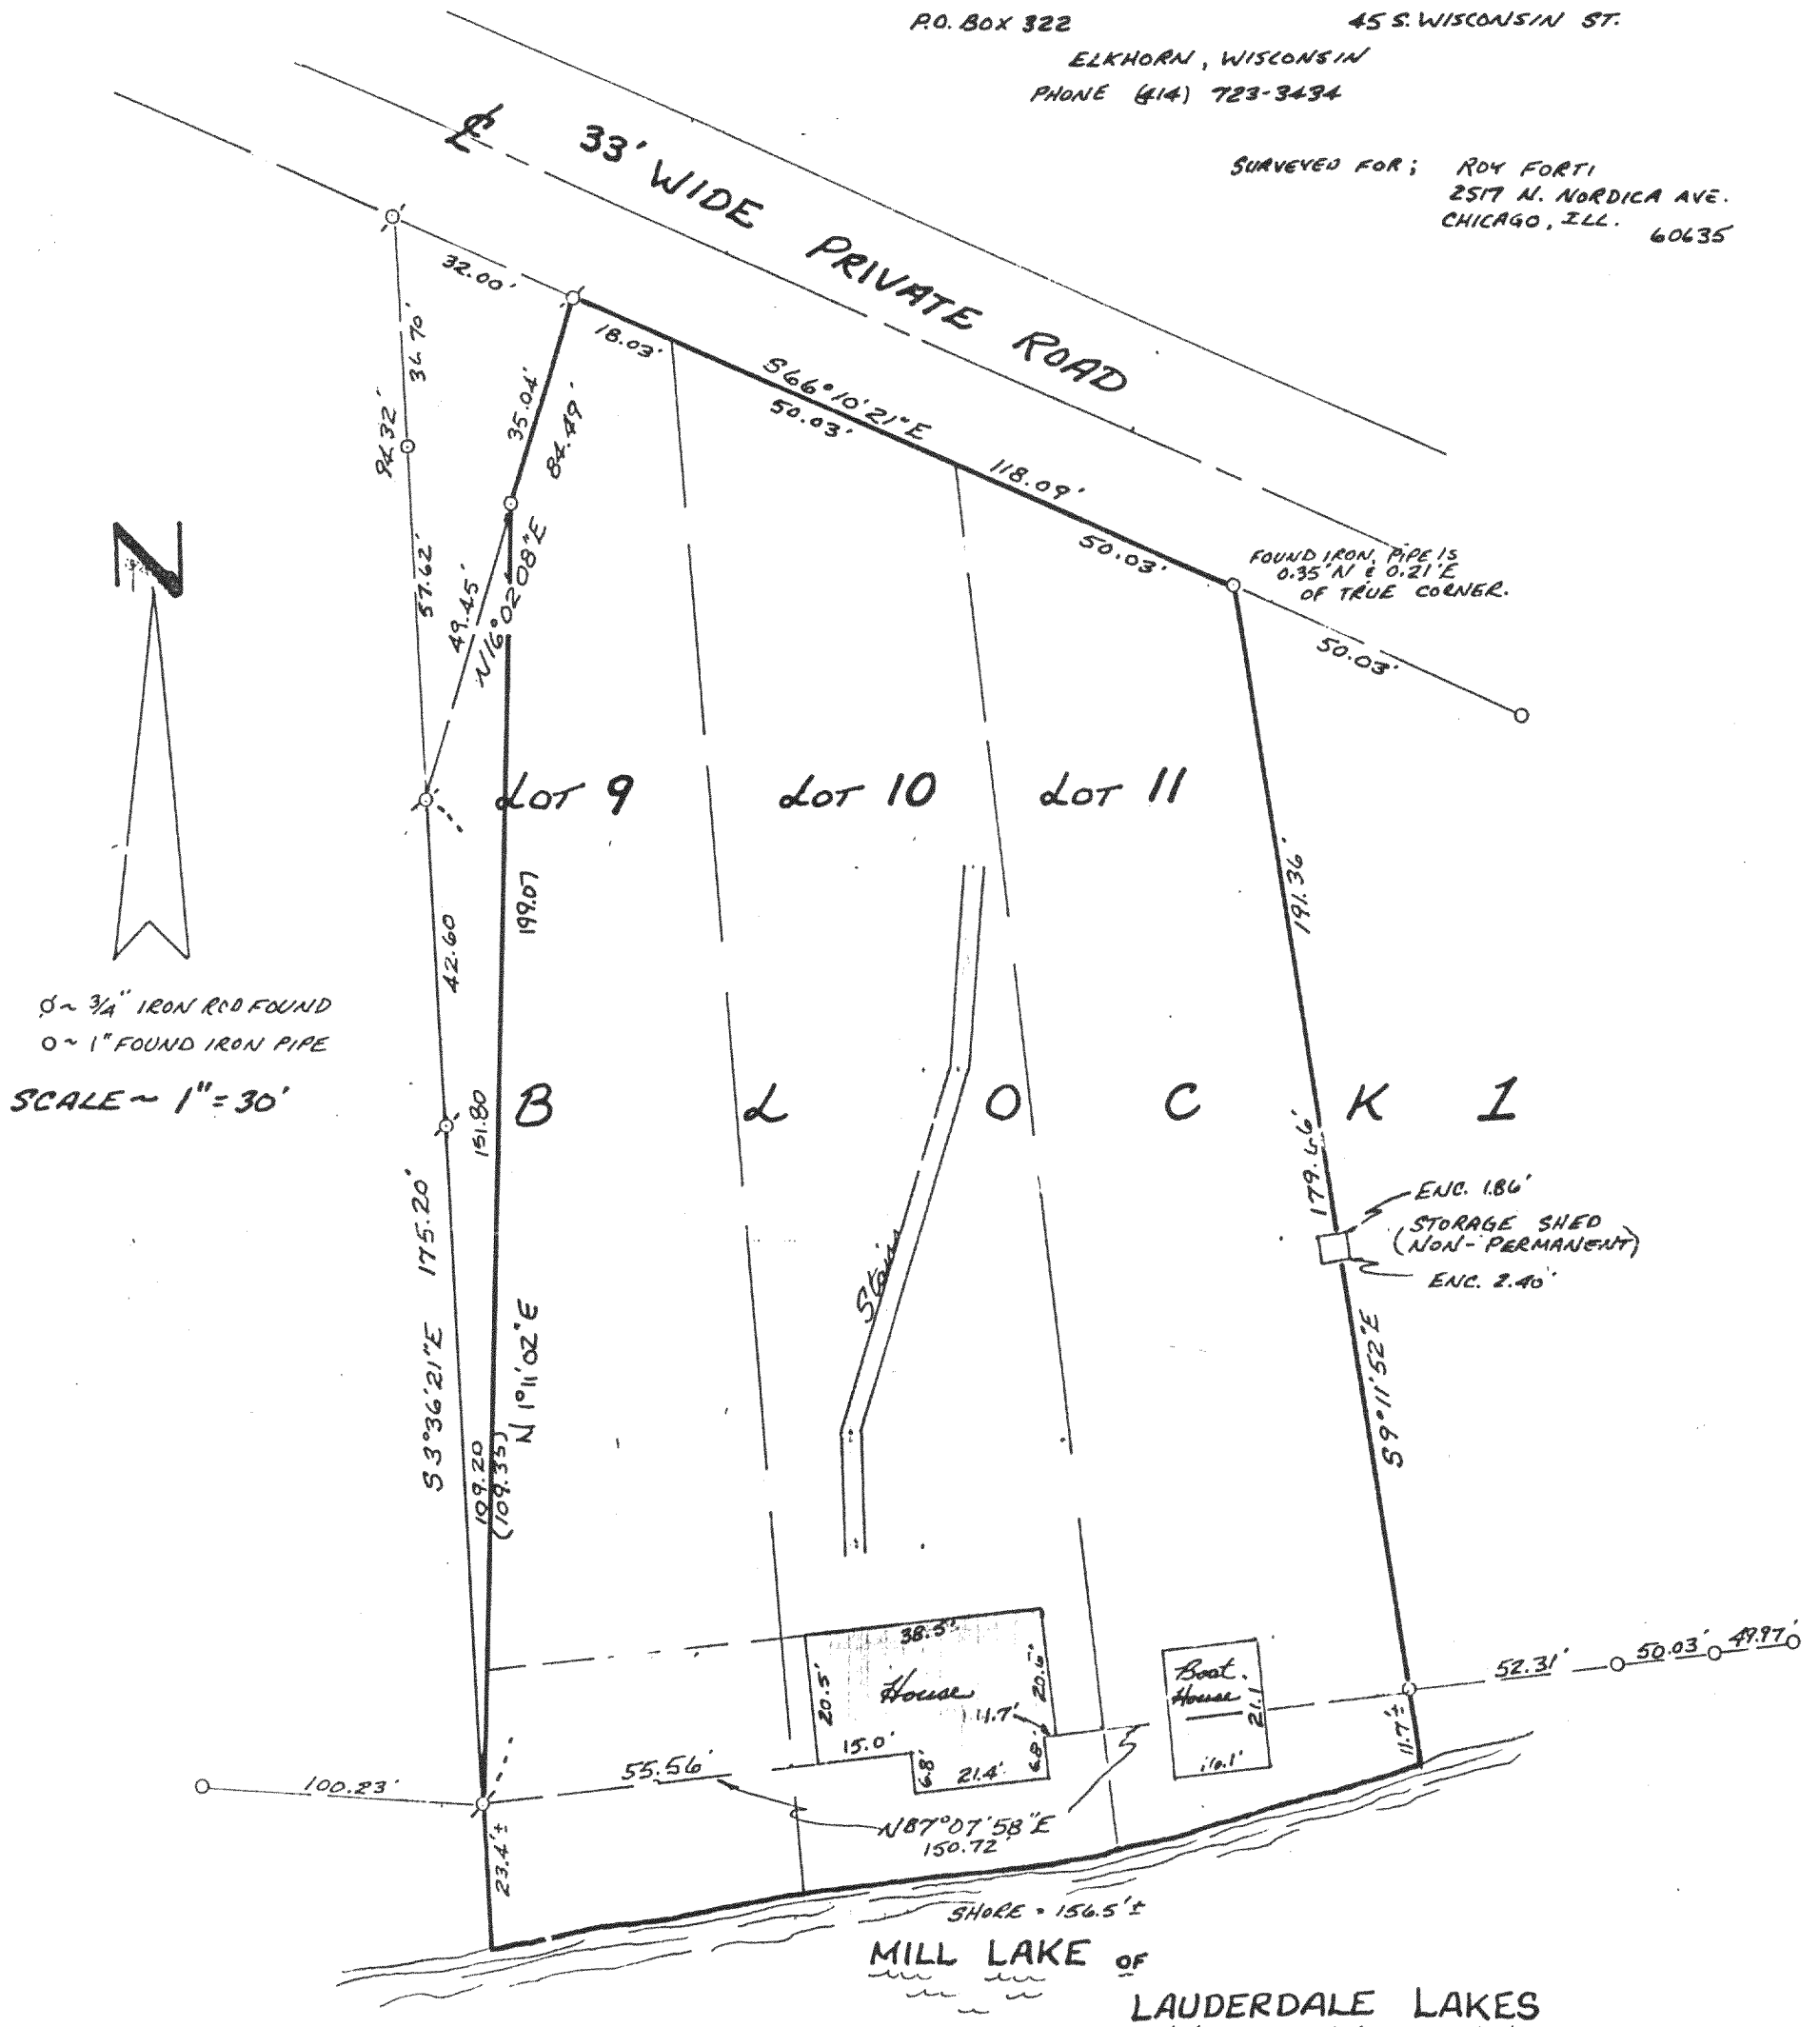

I, THOMAS P. A. JENSEN, WIS. REGISTERED LAND SURVEYOR, DO HEREBY CERTIFY THAT THIS SURVEY WAS PERFORMED BY ME, OR UNDER MY DIRECTION, IN FULL COMPLIANCE WITH THE OWNER'S/ AGENTS' INSTRUCTIONS AND CHAPTER A-ES OF THE WIS. ADMIN. CODE "MINIMUM STANDARDS FOR PROPERTY SURVEYS"; AND THAT THIS MAP IS AN ACCURATE REPRESENTATION THEREOF TO THE BEST OF MY KNOWLEDGE AND BELIEF.

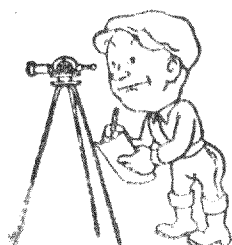

*Thomas P. A. Jensen*  
 THOMAS P. A. JENSEN S-1084

DATE ~ **Apr. 25, 1985**

REVISED 9-9-92 1992.112

HTL-14

1985.017

416-876