



107-73

OWNER:
Harvey Dunbar
Rte. #1
Elkhorn, Wis.

PAGE 1 of 2


CERTIFIED SURVEY NO. 316
Located in the NW $\frac{1}{4}$ of the
NW $\frac{1}{4}$ of Section 34, T4N,
R16E, Walworth County,
Wisconsin

SOIL TYPE:
Warsaw Silt loam
Casco-rodman complex

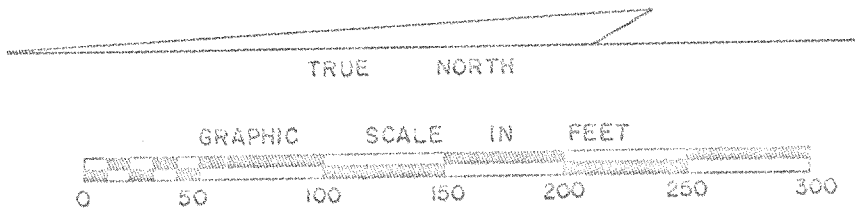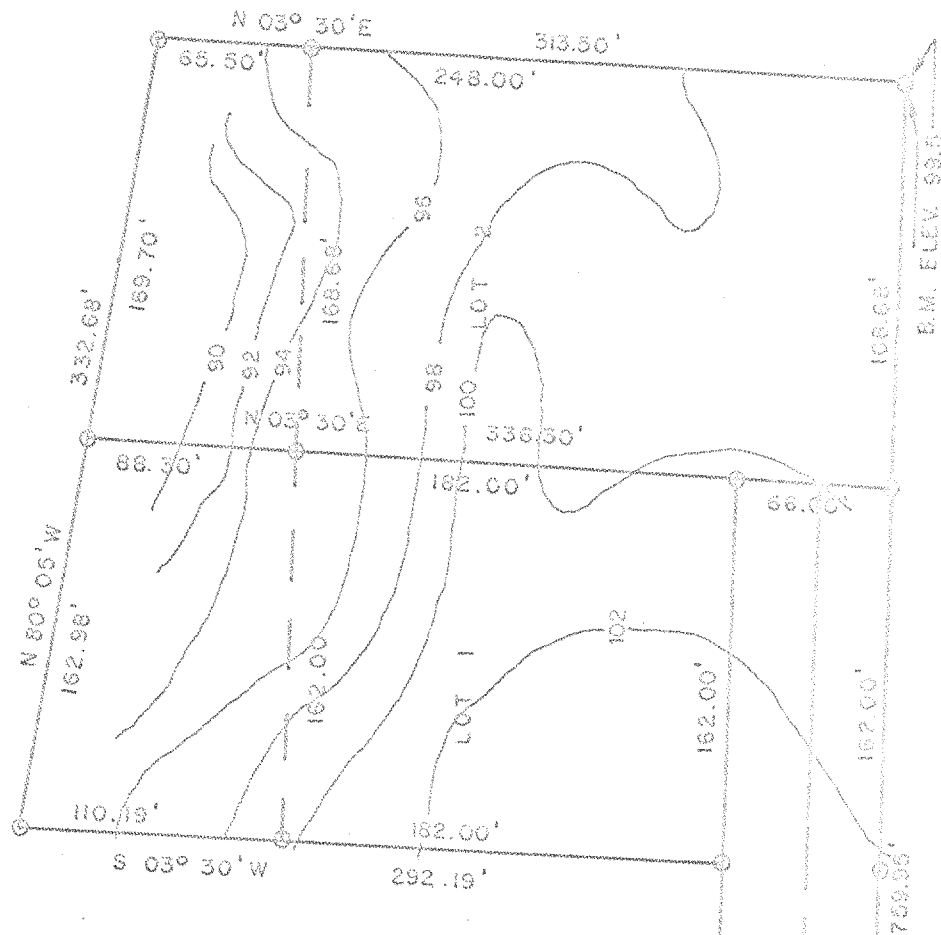

- ⊙ BRASS PLUG
- IRON PIPE FOUND
- IRON PIPE SET 2"x30" MIN.WT. 3.65 LBS./LN.FT.

NW CORNER OF SECTION 34, T4N, R16E,
WALWORTH COUNTY, WIS.

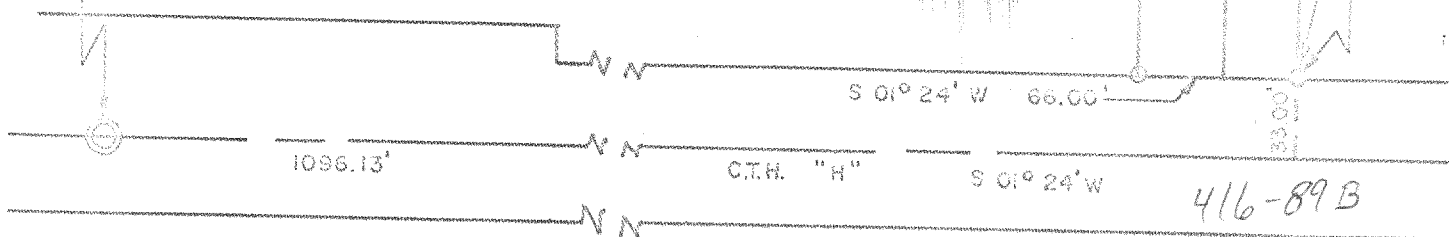

416-89B

CERTIFIED SURVEY NO. _____
Located in the NW $\frac{1}{4}$ of the
NW $\frac{1}{4}$ of Section 34, T4N,
R16E, Walworth County,
Wisconsin

DESCRIPTION:


Commencing at the NW corner of Section 34, T4N, R16E, Walworth County, Wisconsin, thence S01°24'W 1096.13 feet along the centerline of C.T.R. "H", thence S87°48'E 33.00 feet to an iron pipe on the east line of C.T.R. "H" also the Place of Beginning of lands hereinafter described to-wit: thence continue S87°48'E 759.95 feet to an iron pipe, thence N03°30'E 313.50 feet to an iron pipe, thence N80°05'W 332.68 feet to an iron pipe, thence S03°30'W 292.19 feet to an iron pipe on the north line of a 66.00 foot wide proposed private road, thence N87°48'W, along the north line of said road, 431.68 feet to an iron pipe on the east Right of Way line of C.T.R. "H", thence S01°24'W 66.00 feet along the right of way to the Place of Beginning, containing 3.20 acres of land, more or less.

CERTIFICATE:

I, Joseph M. Biagi, Surveyor, do hereby certify that I have surveyed the lands hereon described, and that I have complied with Section 236.34 of the Wisconsin Statutes, and the Subdivision Control Ordinance of Walworth County, Wisconsin

DATE:

November 20, 1973

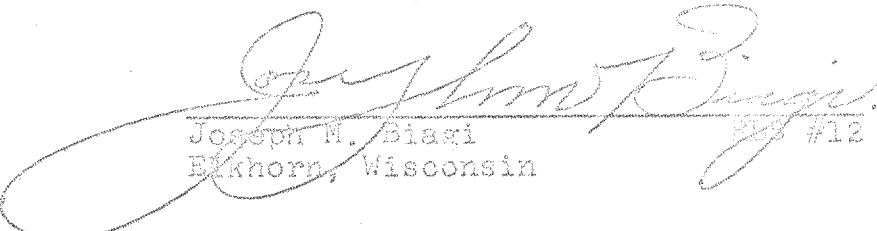
Joseph M. Biagi
Elkhorn, Wisconsin

PLS #12

WALWORTH COUNTY PARK AND PLANNING COMMISSION

Approved this _____ day of _____ 1973 as required by Chapter 236
of the Wisconsin Statutes.

Walworth County Park and Planning Commission

416-89B



107-73

OWNER:
Harvey Dunbar
Rte. #1
Elkhorn, Wis.

PAGE 1 of 2


CERTIFIED SURVEY NO. 316
Located in the NW $\frac{1}{4}$ of the
NW $\frac{1}{4}$ of Section 34, T4N,
R16E, Walworth County,
Wisconsin

SOIL TYPE:
Warsaw Silt loam
Casco-rodman complex

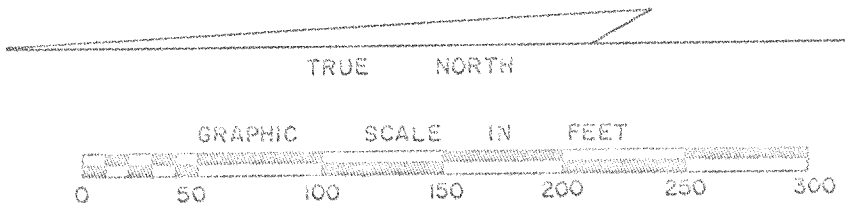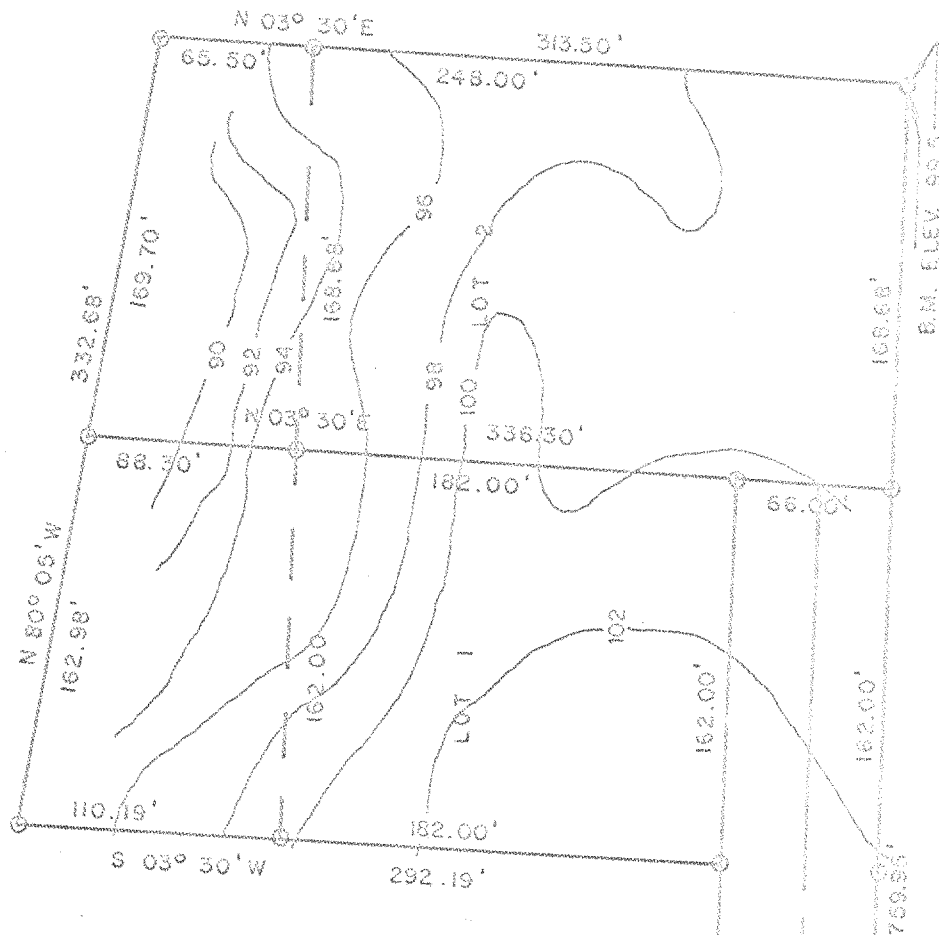

- ⊙ BRASS PLUG
- IRON PIPE FOUND
- IRON PIPE SET 2"x30" MIN.WT. 3.65 LBS./LN.FT.

NW CORNER OF SECTION 34, T4N, R16E
WALWORTH COUNTY, WIS.

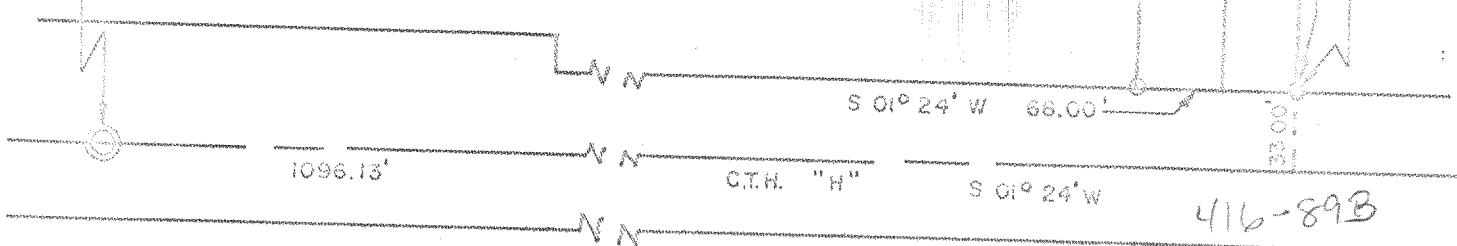

416-89B

CERTIFIED SURVEY NO. _____

Located in the NW $\frac{1}{4}$ of the
NW $\frac{1}{4}$ of Section 34, T4N,
R16E, Walworth County,
Wisconsin

DESCRIPTION:


Commencing at the NW corner of Section 34, T4N, R16E, Walworth County, Wisconsin, thence S01°24'W 1096.13 feet along the centerline of C.T.R. "H", thence S87°48'E 33.00 feet to an iron pipe on the east line of C.T.R. "H", also the Place of Beginning of lands hereinafter described to-wit: thence continue S87°48'E 759.95 feet to an iron pipe, thence N03°30'E 313.50 feet to an iron pipe, thence N80°05'W 332.68 feet to an iron pipe, thence S03°30'W 292.19 feet to an iron pipe on the north line of a 66.00 foot wide proposed private road, thence N87°48'W, along the north line of said road, 431.68 feet to an iron pipe on the east Right of Way line of C.T.R. "H", thence S01°24'W 66.00 feet along the right of way to the Place of Beginning, containing 3.20 acres of land, more or less.

CERTIFICATE:

I, Joseph M. Biagi, Surveyor, do hereby certify that I have surveyed the lands hereon described, and that I have complied with Section 236.34 of the Wisconsin Statutes, and the Subdivision Control Ordinance of Walworth County, Wisconsin

DATE:

November 20, 1973

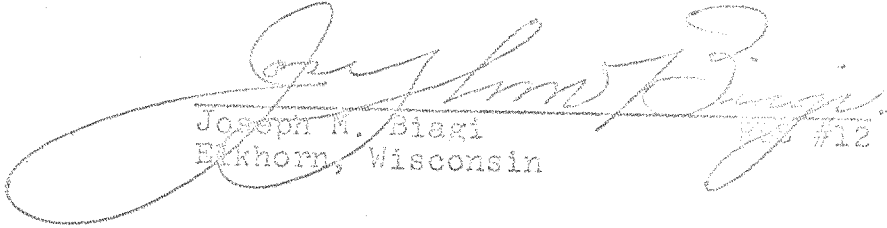
Joseph M. Biagi
Ekhorn, Wisconsin

WALWORTH COUNTY PARK AND PLANNING COMMISSION

Approved this _____ day of _____ 1973 as required by Chapter 236
of the Wisconsin Statutes.

Walworth County Park and Planning Commission