


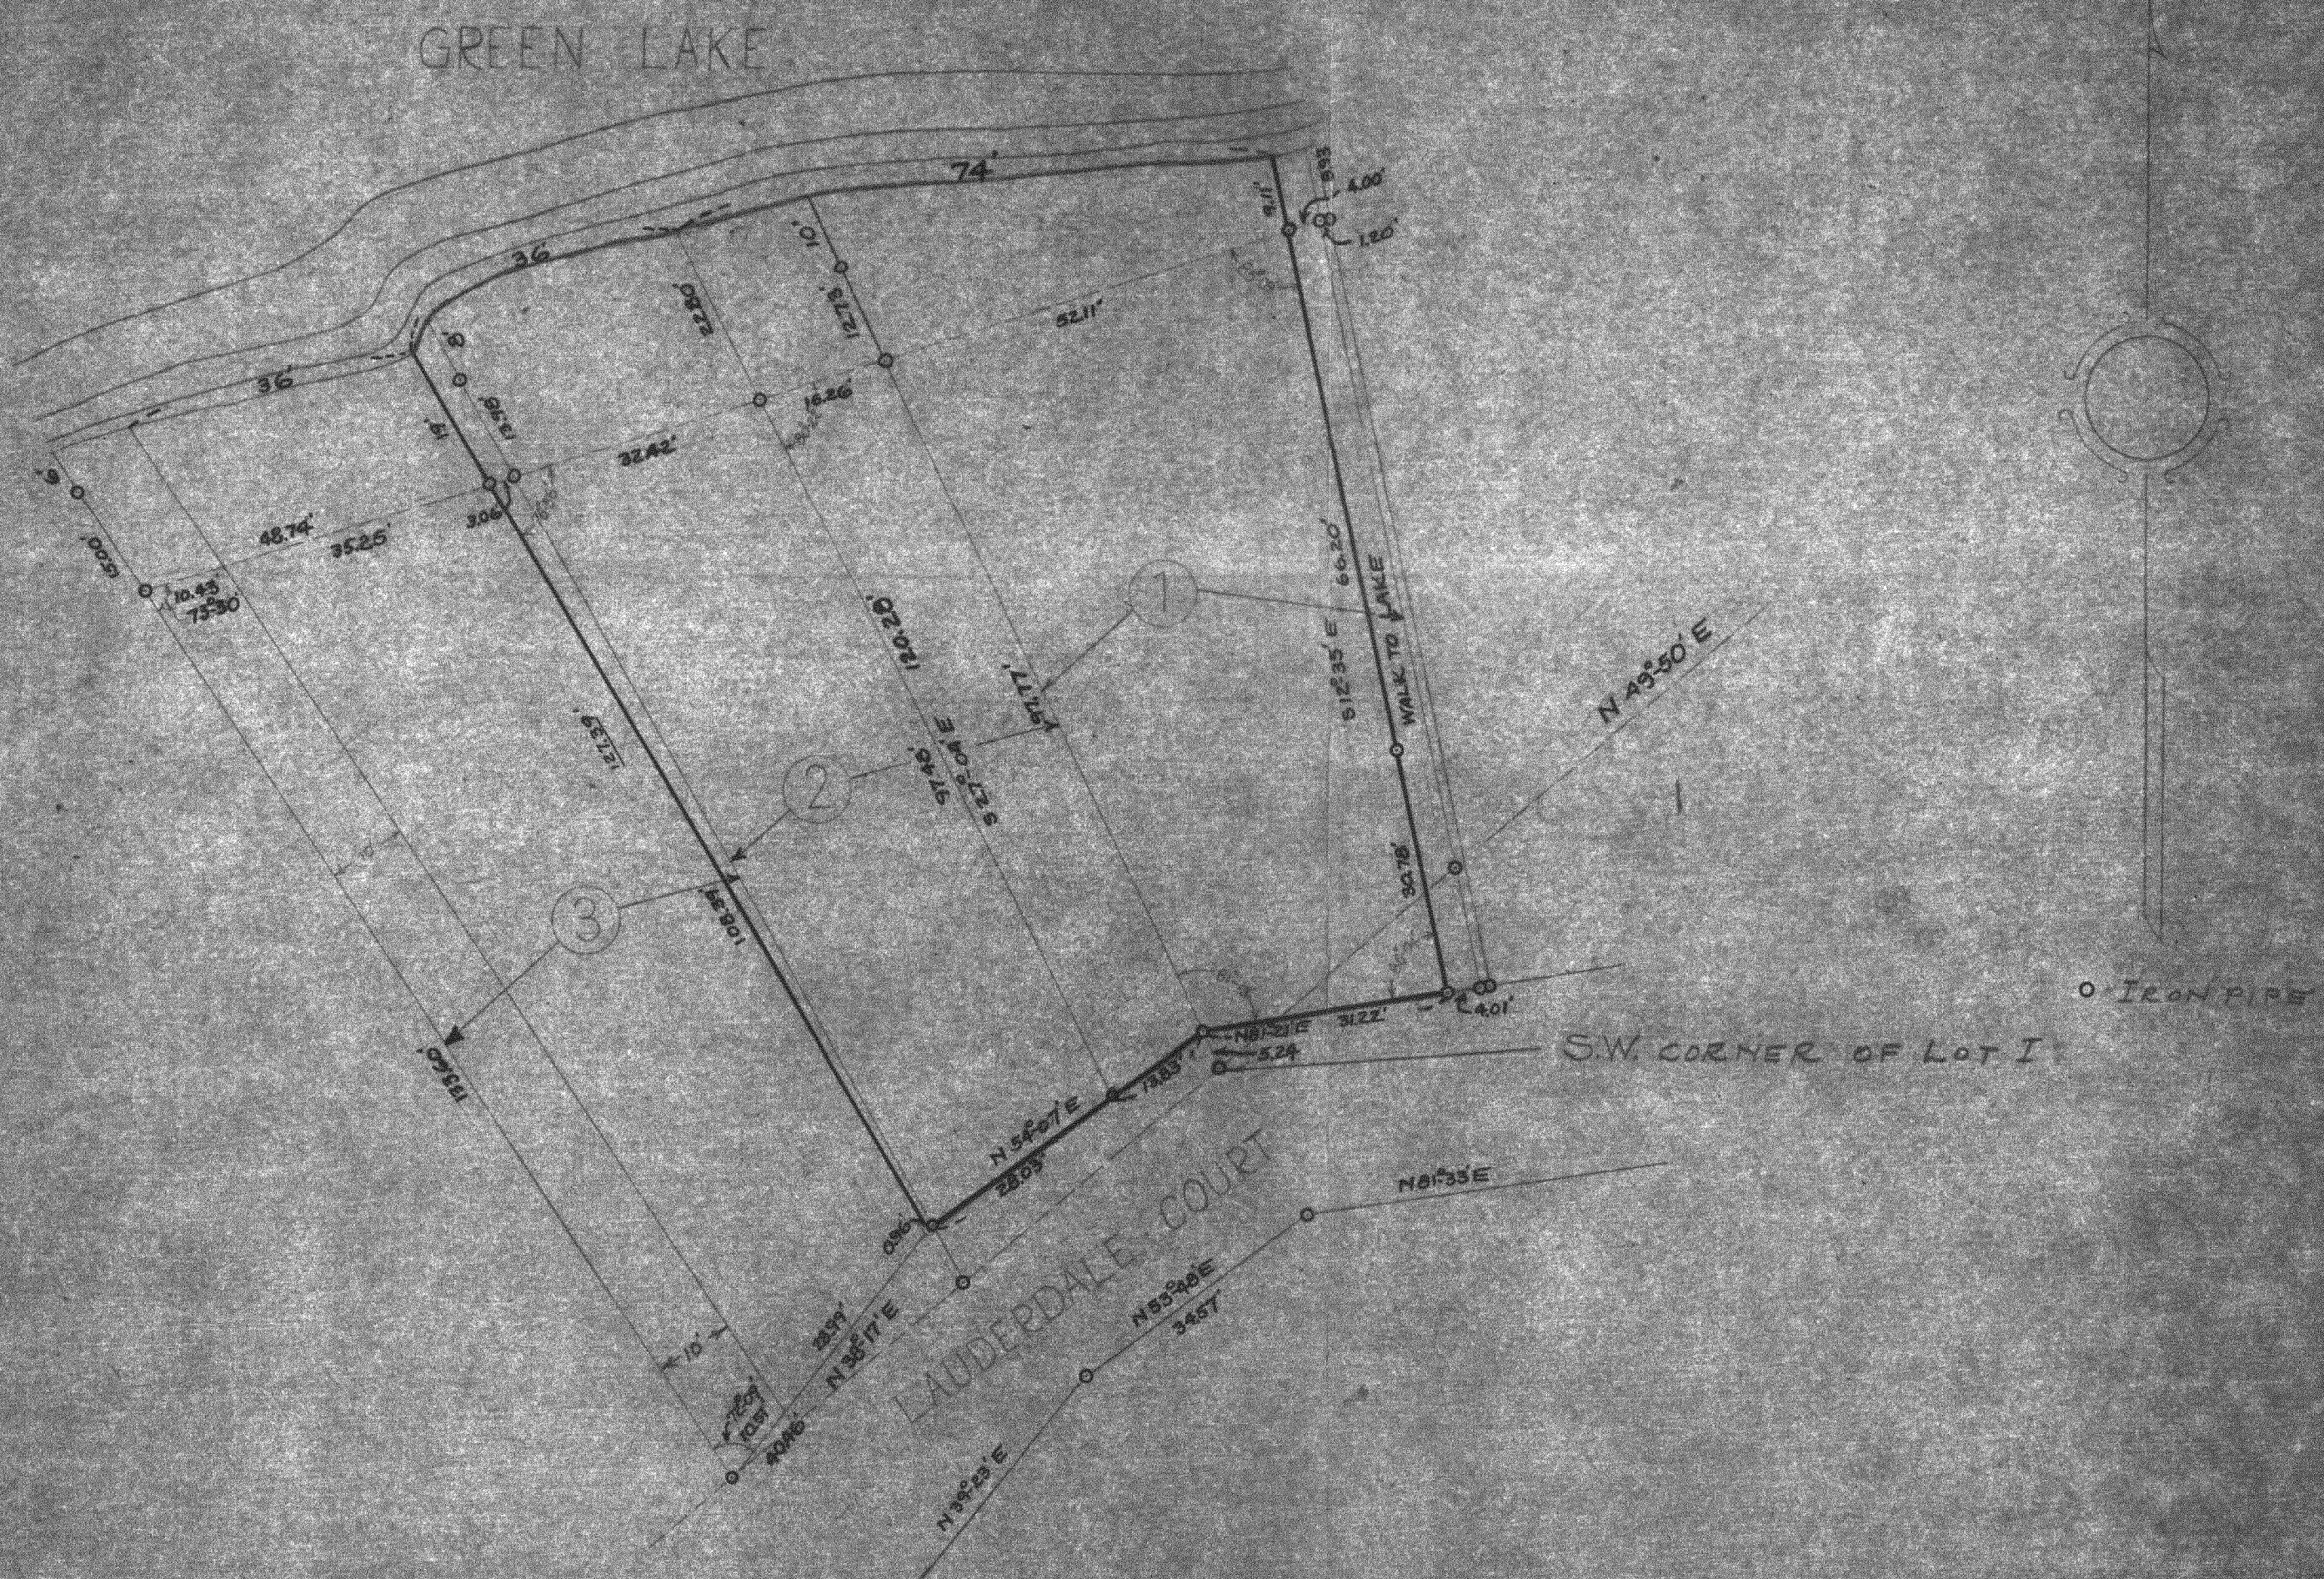

**PLAT OF SURVEY
OF**

PART OF LOT 1, ALL OF LOT 2 AND PART OF LOT 3 OF
GREEN ISLAND SUBDIVISION
LOCATED IN SECTION 26, T4N R16E OF
WALWORTH COUNTY, WISCONSIN

Lloyd L. Jensen
SURVEYOR

SCALE 1" = 20'

DATE May 2, 1956

H.C.I. - 1A

A16-91.1