


PLAT OF SURVEY
-OF-
THE SOUTHWESTERLY LINES AS SHOWN
-OF-

LOT 1 OF HONEY CREEK SUBDIVISION, LOCATED IN PART OF THE NORTHWEST 1/4, SOUTHWEST 1/4 AND SOUTHEAST 1/4 OF THE NORTHWEST 1/4 OF SECTION 25, TOWN 4 NORTH, RANGE 17 EAST, WALWORTH COUNTY WISCONSIN.

SURVEY FOR: JIM MARKEHL
 SURVEY ADDRESS: W2816 C.T.H. "ES"

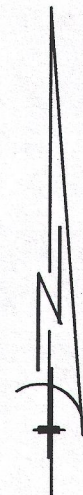


SCALE 1" = 80'

LEGEND

- FOUND IRON PIPE
- ⌘ FOUND IRON ROD
- SET IRON PIPE



"I hereby certify that I have surveyed the above described property and that the above map is a correct representation thereof and shows the size and location of the property, its exterior boundaries, the location of all visible structures and dimensions of all principal buildings thereon, boundary fences, apparent easements, roadways and encroachments, if any."

"This survey is made for the use of the present owners of the property, and those who purchase, mortgage, or guarantee the title thereto within one year from date hereof."

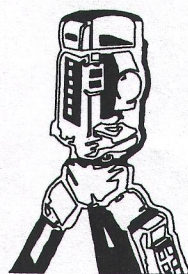


B.W. SURVEYING, INC.

LAND SURVEYS
 MAPPING AND PLANNING
 412 N. PINE STREET
 BURLINGTON, WI 53105
 (262)-767-0225

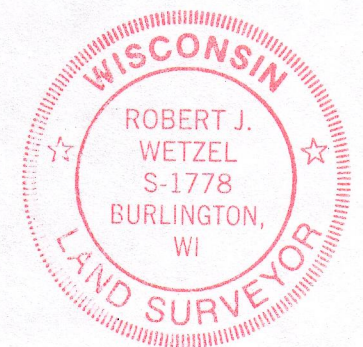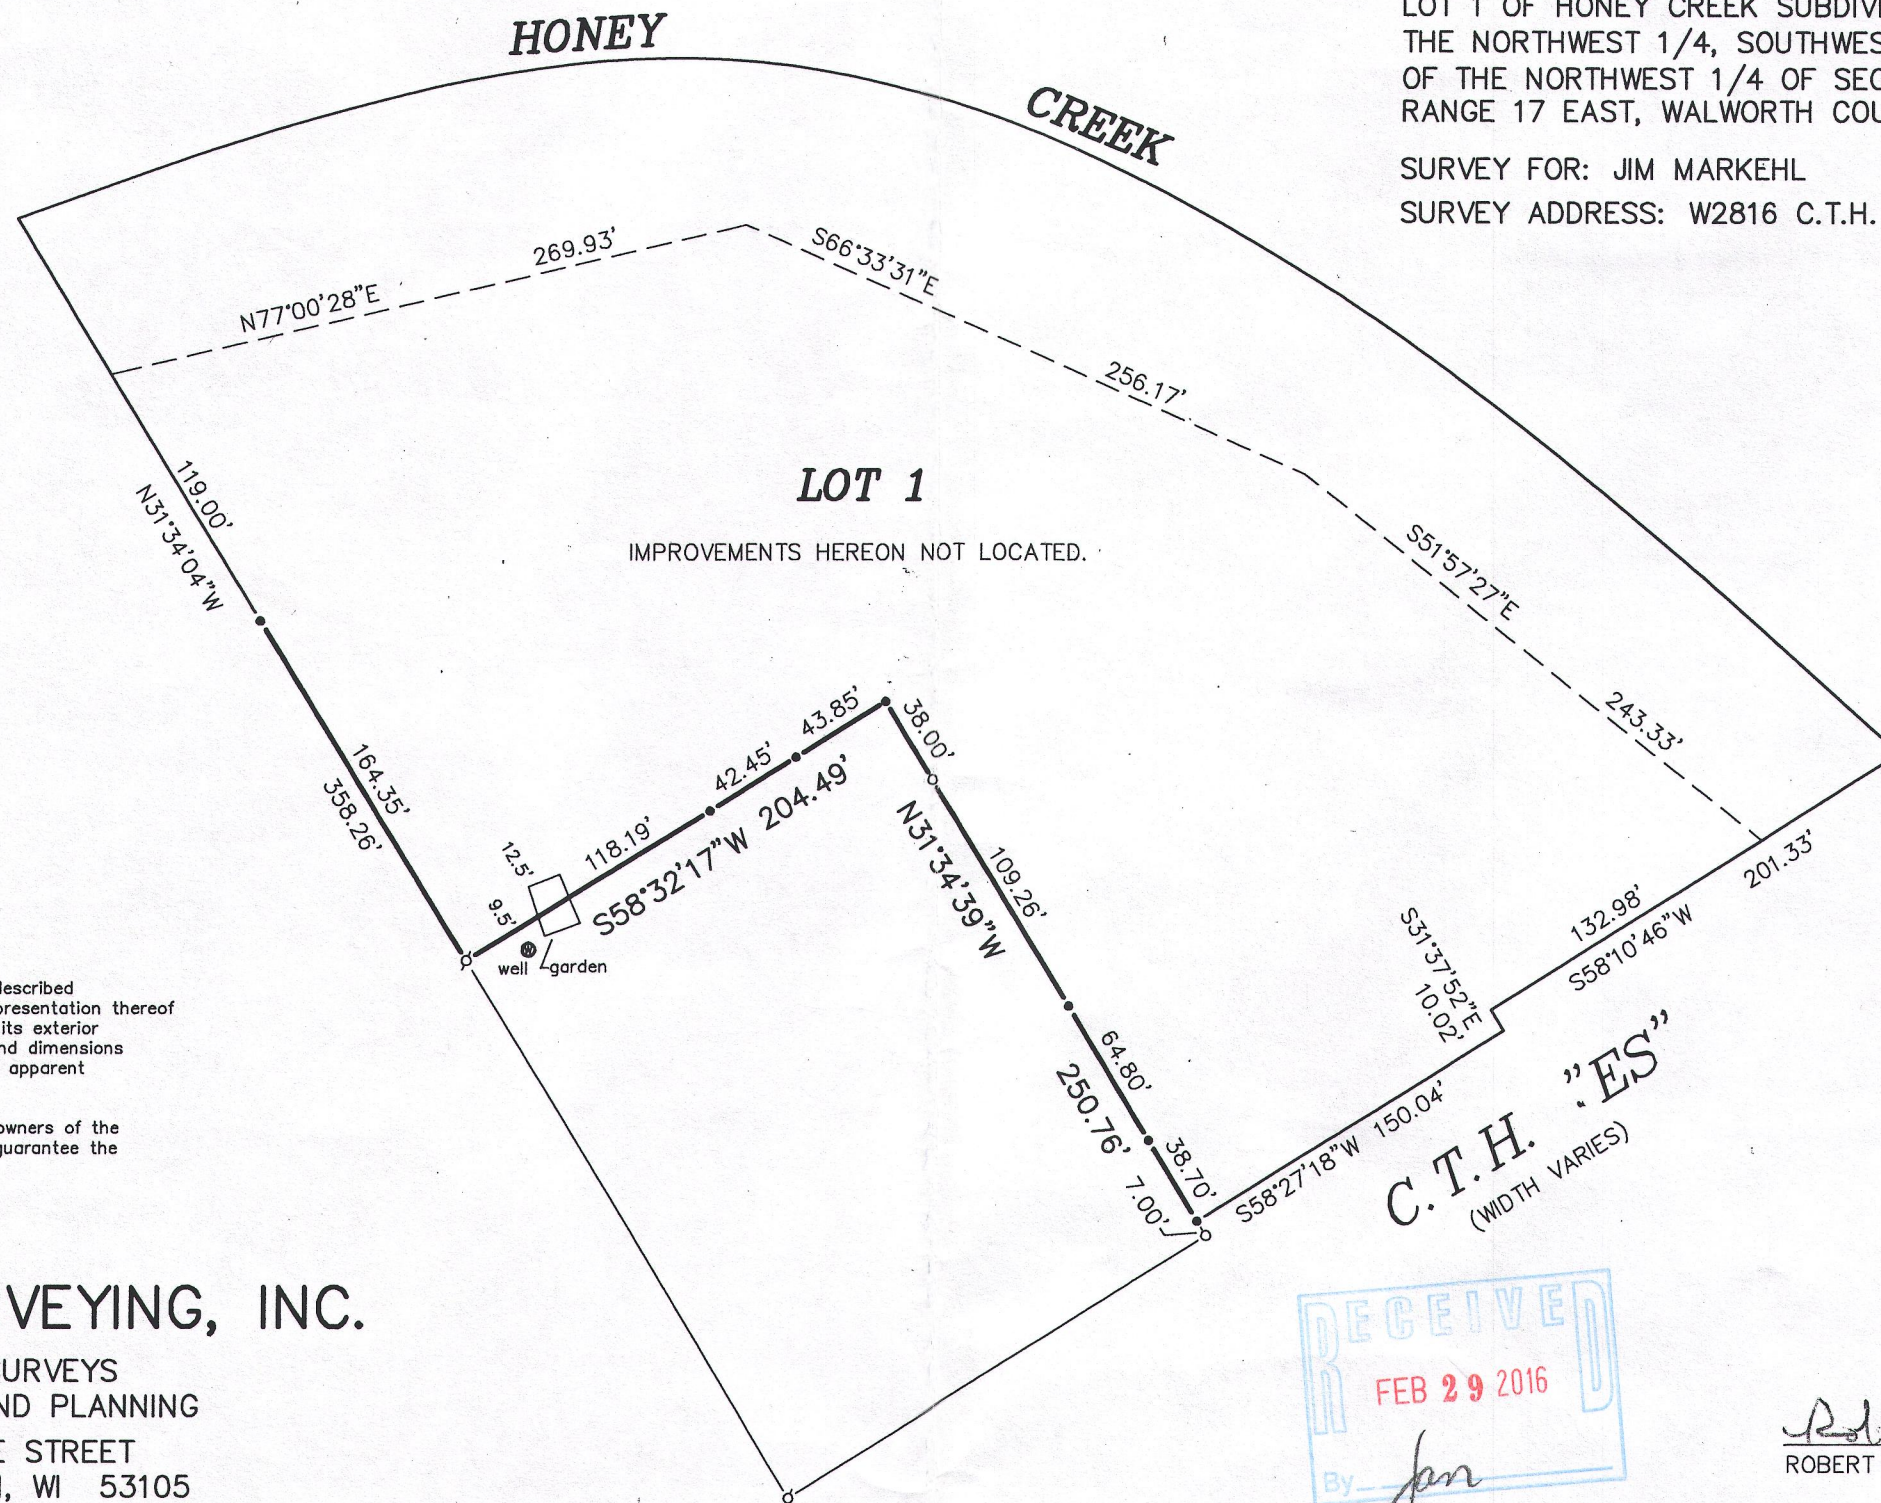

THIS IS NOT AN ORIGINAL PRINT
 UNLESS THIS SEAL IS RED.

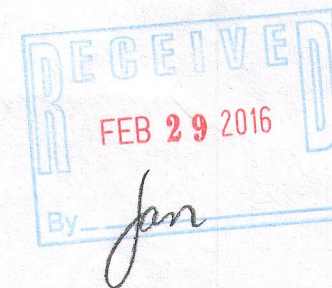

Robert J. Wetzel
 ROBERT J. WETZEL S-1778

AUGUST 31, 2015
 DATE

8970
 JOB NUMBER

LHC-1

417-1014