
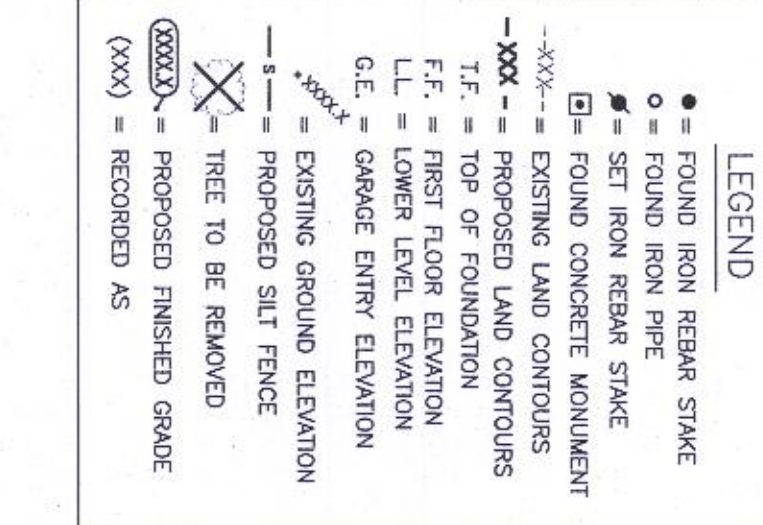


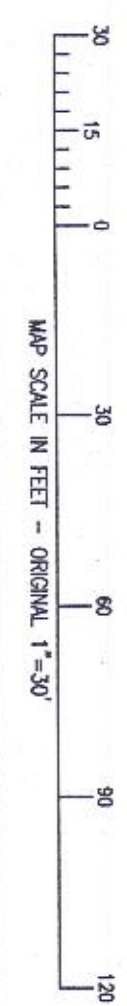

CONSTRUCTION SEQUENCE

- 1) SILT FENCING INSTALLED
- 2) INSTALL AND -REACH MAT
- 3) FILL MAT WITH TOPSOIL
- 4) TOPSOIL STRIPPED
- 5) TOPSOIL STRIPPED
- 6) FILLING AND MOIST
- 7) FILLING AND MOIST
- 8) FILLING AND MOIST
- 9) ARE TO BE LANDSCAPED COMPLETED

ARE TO BE RESTORED WITH TOPSOIL
FOR GRASS SEEDING AND MATCH.

ADDED WITH SILT FENCING TO BE
NECESSARY LARGE TREES REMOVED

NOTE: ALL SILT FENCING SHALL BE
MAINTAINED IN A STABLE CONDITION
PERMANENTLY. THE FENCING SHALL BE
REMOVED AND THE AREA REINSTALLED
WITH ALL RESTORED GRASS SEEDING
AND TOPSOIL. THE FENCING SHALL BE
STOCKED WITH SILT FENCING
AND ACCUMULATING SILT. TOPSOIL
REMOVING SHALL BE ROUTINELY
PERFORMED.

THE SIGNIFICANT OCCUPANT
MATERIALS TO BE LOADED AT THE
CONSTRUCTION AND REMOVED OFF-SITE.

- WORK ORDERED BY -
JIM CLARK
P.O. BOX 24
ELKHORN, WI 53121

[illegible]

RECEIVED
DEC 6 2017
By Jan

REVISION
10/12/2017 - LB ADD TOPOGRAPHY PREP. SDCDCP
10/27/2017 - LB ADD PROPOSED RESIDENCE
10/30/2017 - LB SDCCP

FARRIS, HANSEN & ASSOCIATES, INC.
ENGINEERING — ARCHITECTURE — SURVEYING
7 RIDGWAY COURT P.O. BOX 437
ELKHORN, WISCONSIN 53121
OFFICE: (262) 723-2098 FAX: (262) 723-5886

CLARKE RESIDENCE
N7753 BOWERS ROAD
ELKHORN, WI 53121

PROJECT NO.	9237.17
DATE	10/10/2016

SHEET NO.