


PLAT OF SURVEY
-OF-


LOT 2 OF CERTIFIED SURVEY MAP NO. 3854, RECORDED IN
VOLUME 23 OF CERTIFIED SURVEY MAPS OF WALWORTH COUNTY
ON PAGE 215 AND LOCATED IN THE NORTHWEST 1/4 OF THE
NORTHEAST 1/4 OF SECTION 24 TOWN 4 NORTH, RANGE 17
EAST, TOWN OF TROY, WALWORTH COUNTY, WISCONSIN.

SURVEY FOR: HACKBARTH BUILDERS

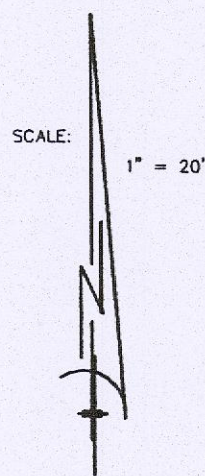

LEGEND

- FOUND IRON PIPE
- FOUND IRON PIPE IN CONCRETE
- ✱ FOUND IRON ROD
- ✱ SET IRON PIPE

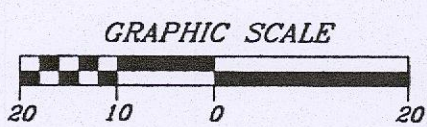


LOT AREA
42,140 sq. ft.

PROPOSED IMPERVIOUS SURFACE
DWELLING AND DECKS
3,254 sq. ft.


PROPOSED DRIVEWAY
IMPERVIOUS SURFACE
300'± FROM LAKE
1,828 sq. ft.

EXISTING DRIVEWAY
IMPERVIOUS SURFACE
300'± FROM LAKE
2,119 sq. ft.

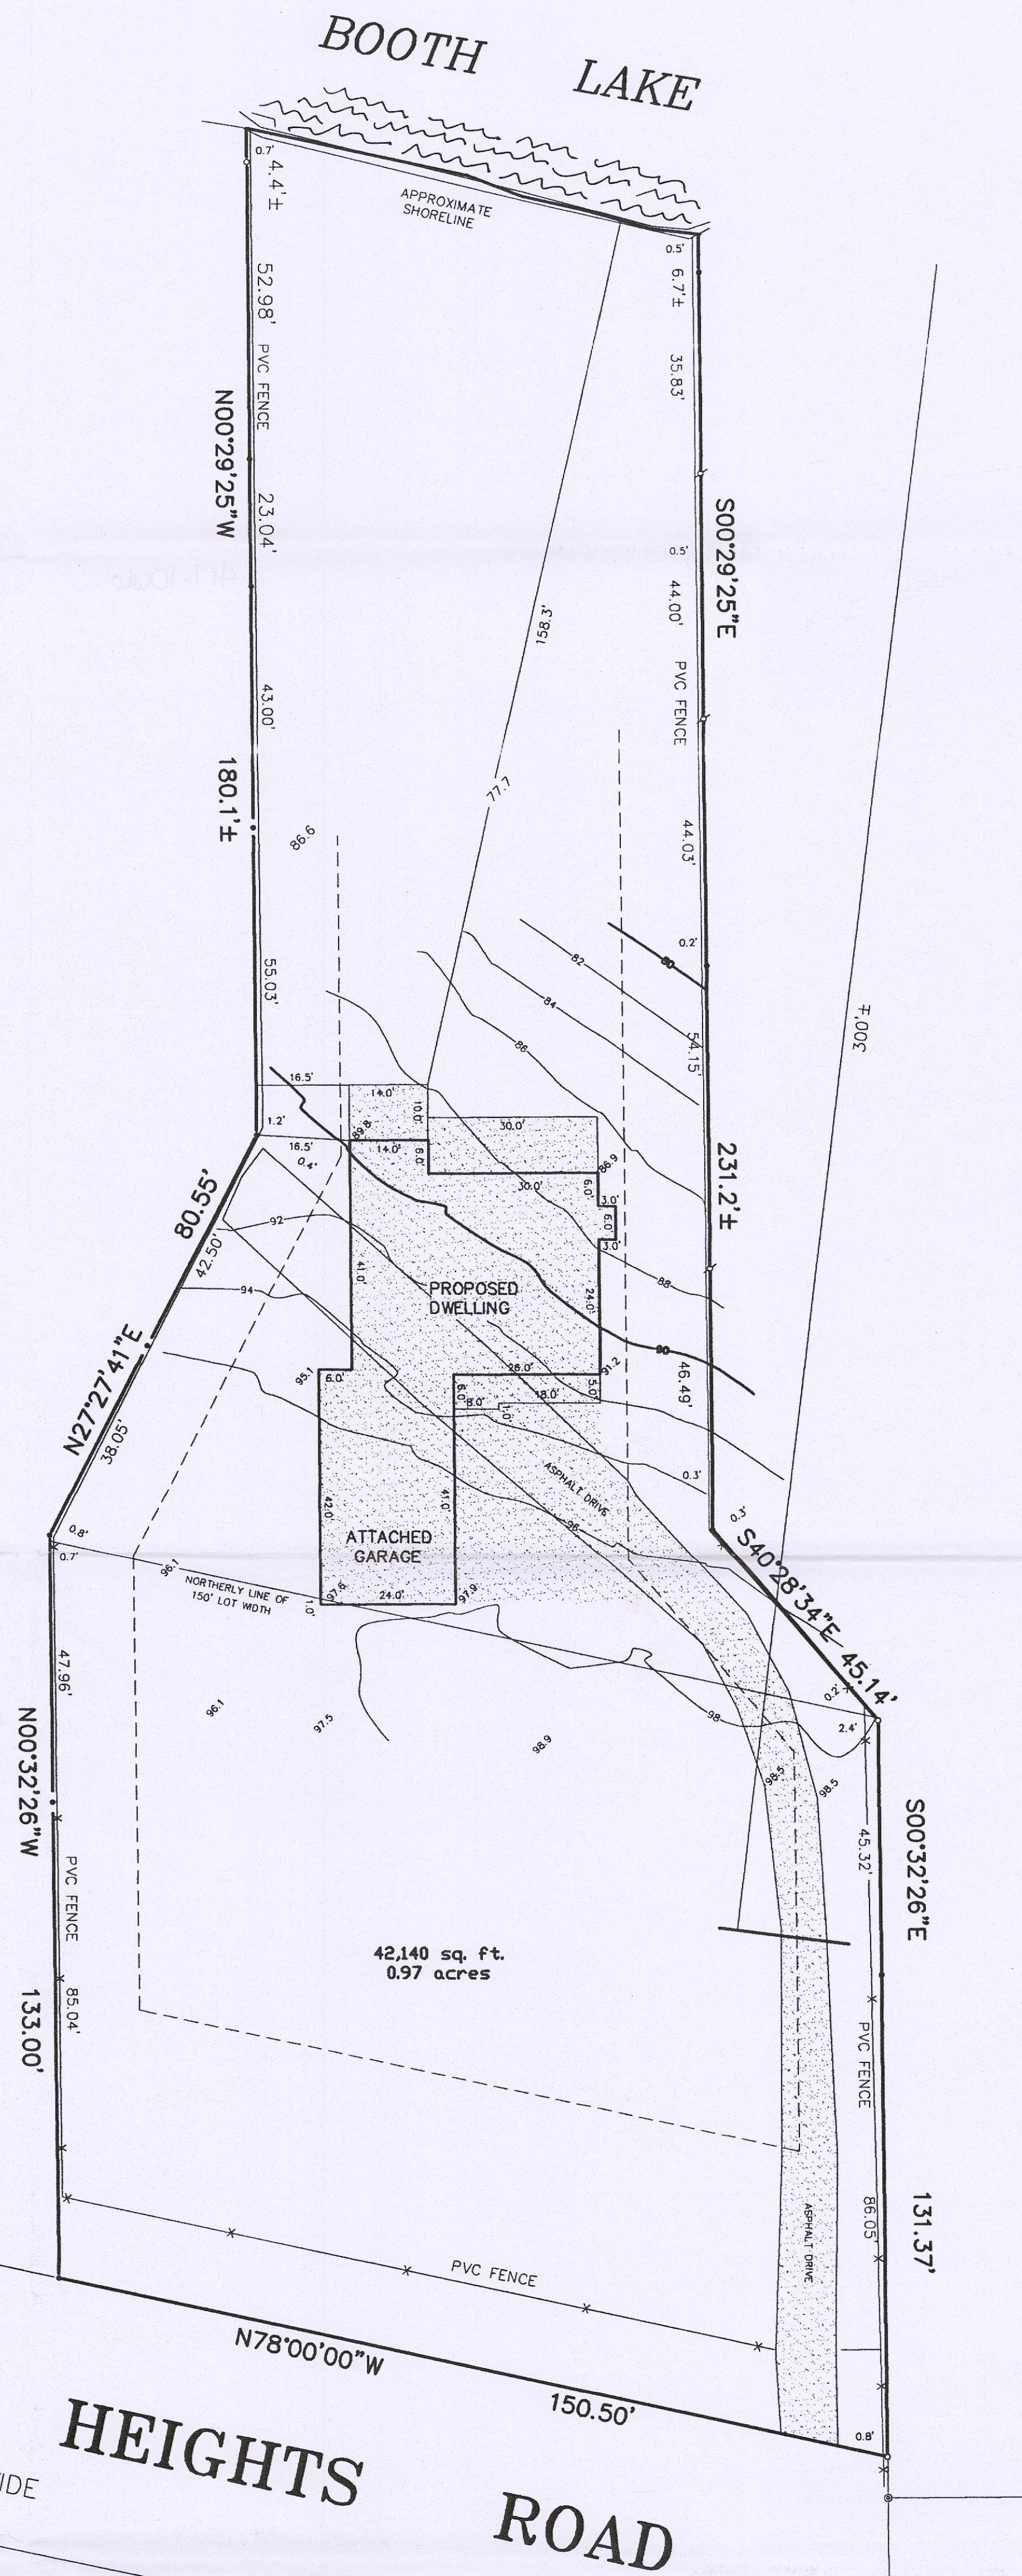


"I hereby certify that I have surveyed the above described
property and that the above map is a correct representation thereof
and shows the size and location of the property, its exterior
boundaries, the location of all visible structures and dimensions
of all principal buildings thereon, boundary fences, apparent
easements, roadways and encroachments, if any."

"This survey is made for the use of the present owners of the
property, and those who purchase, mortgage, or guarantee the
title thereto within one year from date hereof."

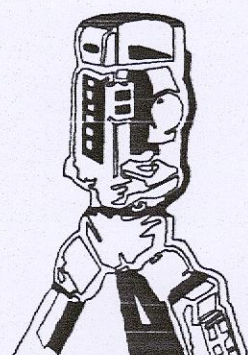


B.W. SURVEYING, INC.

412 N. PINE STREET
BURLINGTON, WI 53105
(262)-767-0225

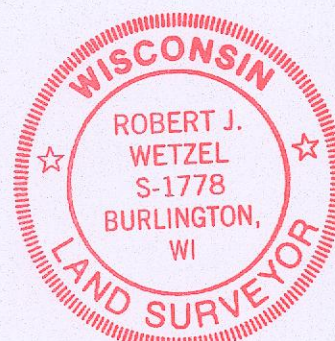

THIS IS NOT AN ORIGINAL PRINT
UNLESS THIS SEAL IS RED.

Robert J. Wetzel
ROBERT J. WETZEL S-1778

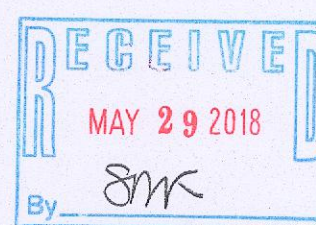

DRAWN BY:	rw/bw	DATE:	MARCH 1, 2018
CHECKED BY:	rw/dw	DRAWING NO.:	955401
JOB NO.:	9554	SHEET	1 OF 1