

# Plat of Survey


of

**Lot 8 of the Saddle Club of Walworth County,**  
a subdivision located in the Northeast 1/4 and the Northwest 1/4 of the Southwest 1/4 of  
Section 30, Town 4 North, Range 17 East, Town of Troy, Walworth County, Wisconsin.

Surveyed for: **Heinrich Krause**  
W5306 Wandawega Drive  
Elkhorn, Wisconsin, 53121



Bearings referenced to the North line of the Northwest 1/4 of Section 30-4-17,  
recorded as N89°38'25"E on the plat of the Saddle Club of Walworth County,  
a rotation of 2°10'43" from the Wisconsin State Plane Coordinate System,  
South Zone, (NAD-27).

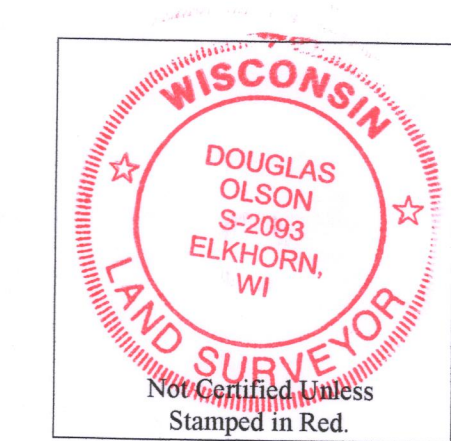

- Notes:**
- 1) This Plat of Survey is not certified unless signed and sealed in red ink.
  - 2) This survey is subject to Wisconsin lien laws. This Plat of Survey is the notice of intent to file lien. Lien waiver required.
  - 3) The Survey Date shown on this Plat of Survey is the completion date of the field work.

Copyright© 2019 by Olson Land Surveying, LLC.


All rights reserved. No part of this survey plat may be reproduced or transmitted in any form by any means - graphic, electronic, or mechanical, including photocopying, tracing, or information storage and retrieval systems - without permission in writing from Douglas G. Olson, Olson Land Surveying, LLC.

I hereby certify that I have surveyed the above described property in compliance with Chapter A-E 7 of the Wisconsin Administrative Code and that the map hereon is correct to the best of my professional knowledge and belief and shows the size and location of the property, its exterior boundaries, the location and dimensions of all visible structures thereon, boundary fences, apparent easements and roadways and visible encroachments, if any.

This survey is made for the exclusive use of the present owners of the property, and also those who purchase, mortgage or guarantee title thereto, within one year from the date hereof.

Douglas G. Olson  
Wisconsin Professional Land Surveyor - 2093

Survey date: April 19, 2019.  
Revisions:

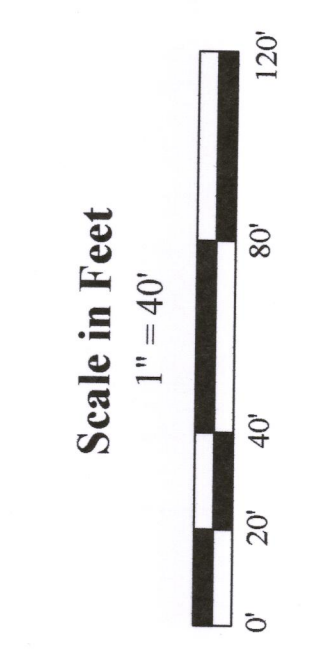


45 South Wisconsin Street | P.O. Box 322  
Elkhorn, Wisconsin, 53121  
Telephone: (262) 723-3434  
Facsimile: (262) 723-8044  
Email: doug@olsonsurveying.com  
Website: www.olsonsurveying.com



| Legend of Symbols & Abbreviations      |                 |
|----------------------------------------|-----------------|
| Found County Section Corner            | Corner          |
| Found Iron Rod, 3/4" dia. unless noted | Iron Rod        |
| Recorded Information                   | Recorded        |
| Utility Pole                           | Utility Pole    |
| Concrete Cover                         | Concrete Cover  |
| Asphalt Surface                        | Asphalt Surface |
| Gravel Surface                         | Gravel Surface  |
| Brick Pavers                           | Brick Pavers    |

Sheet 1 of 1 Sheets  
Drawing Name:  
Job Reference Number  
2019.024

2019.024

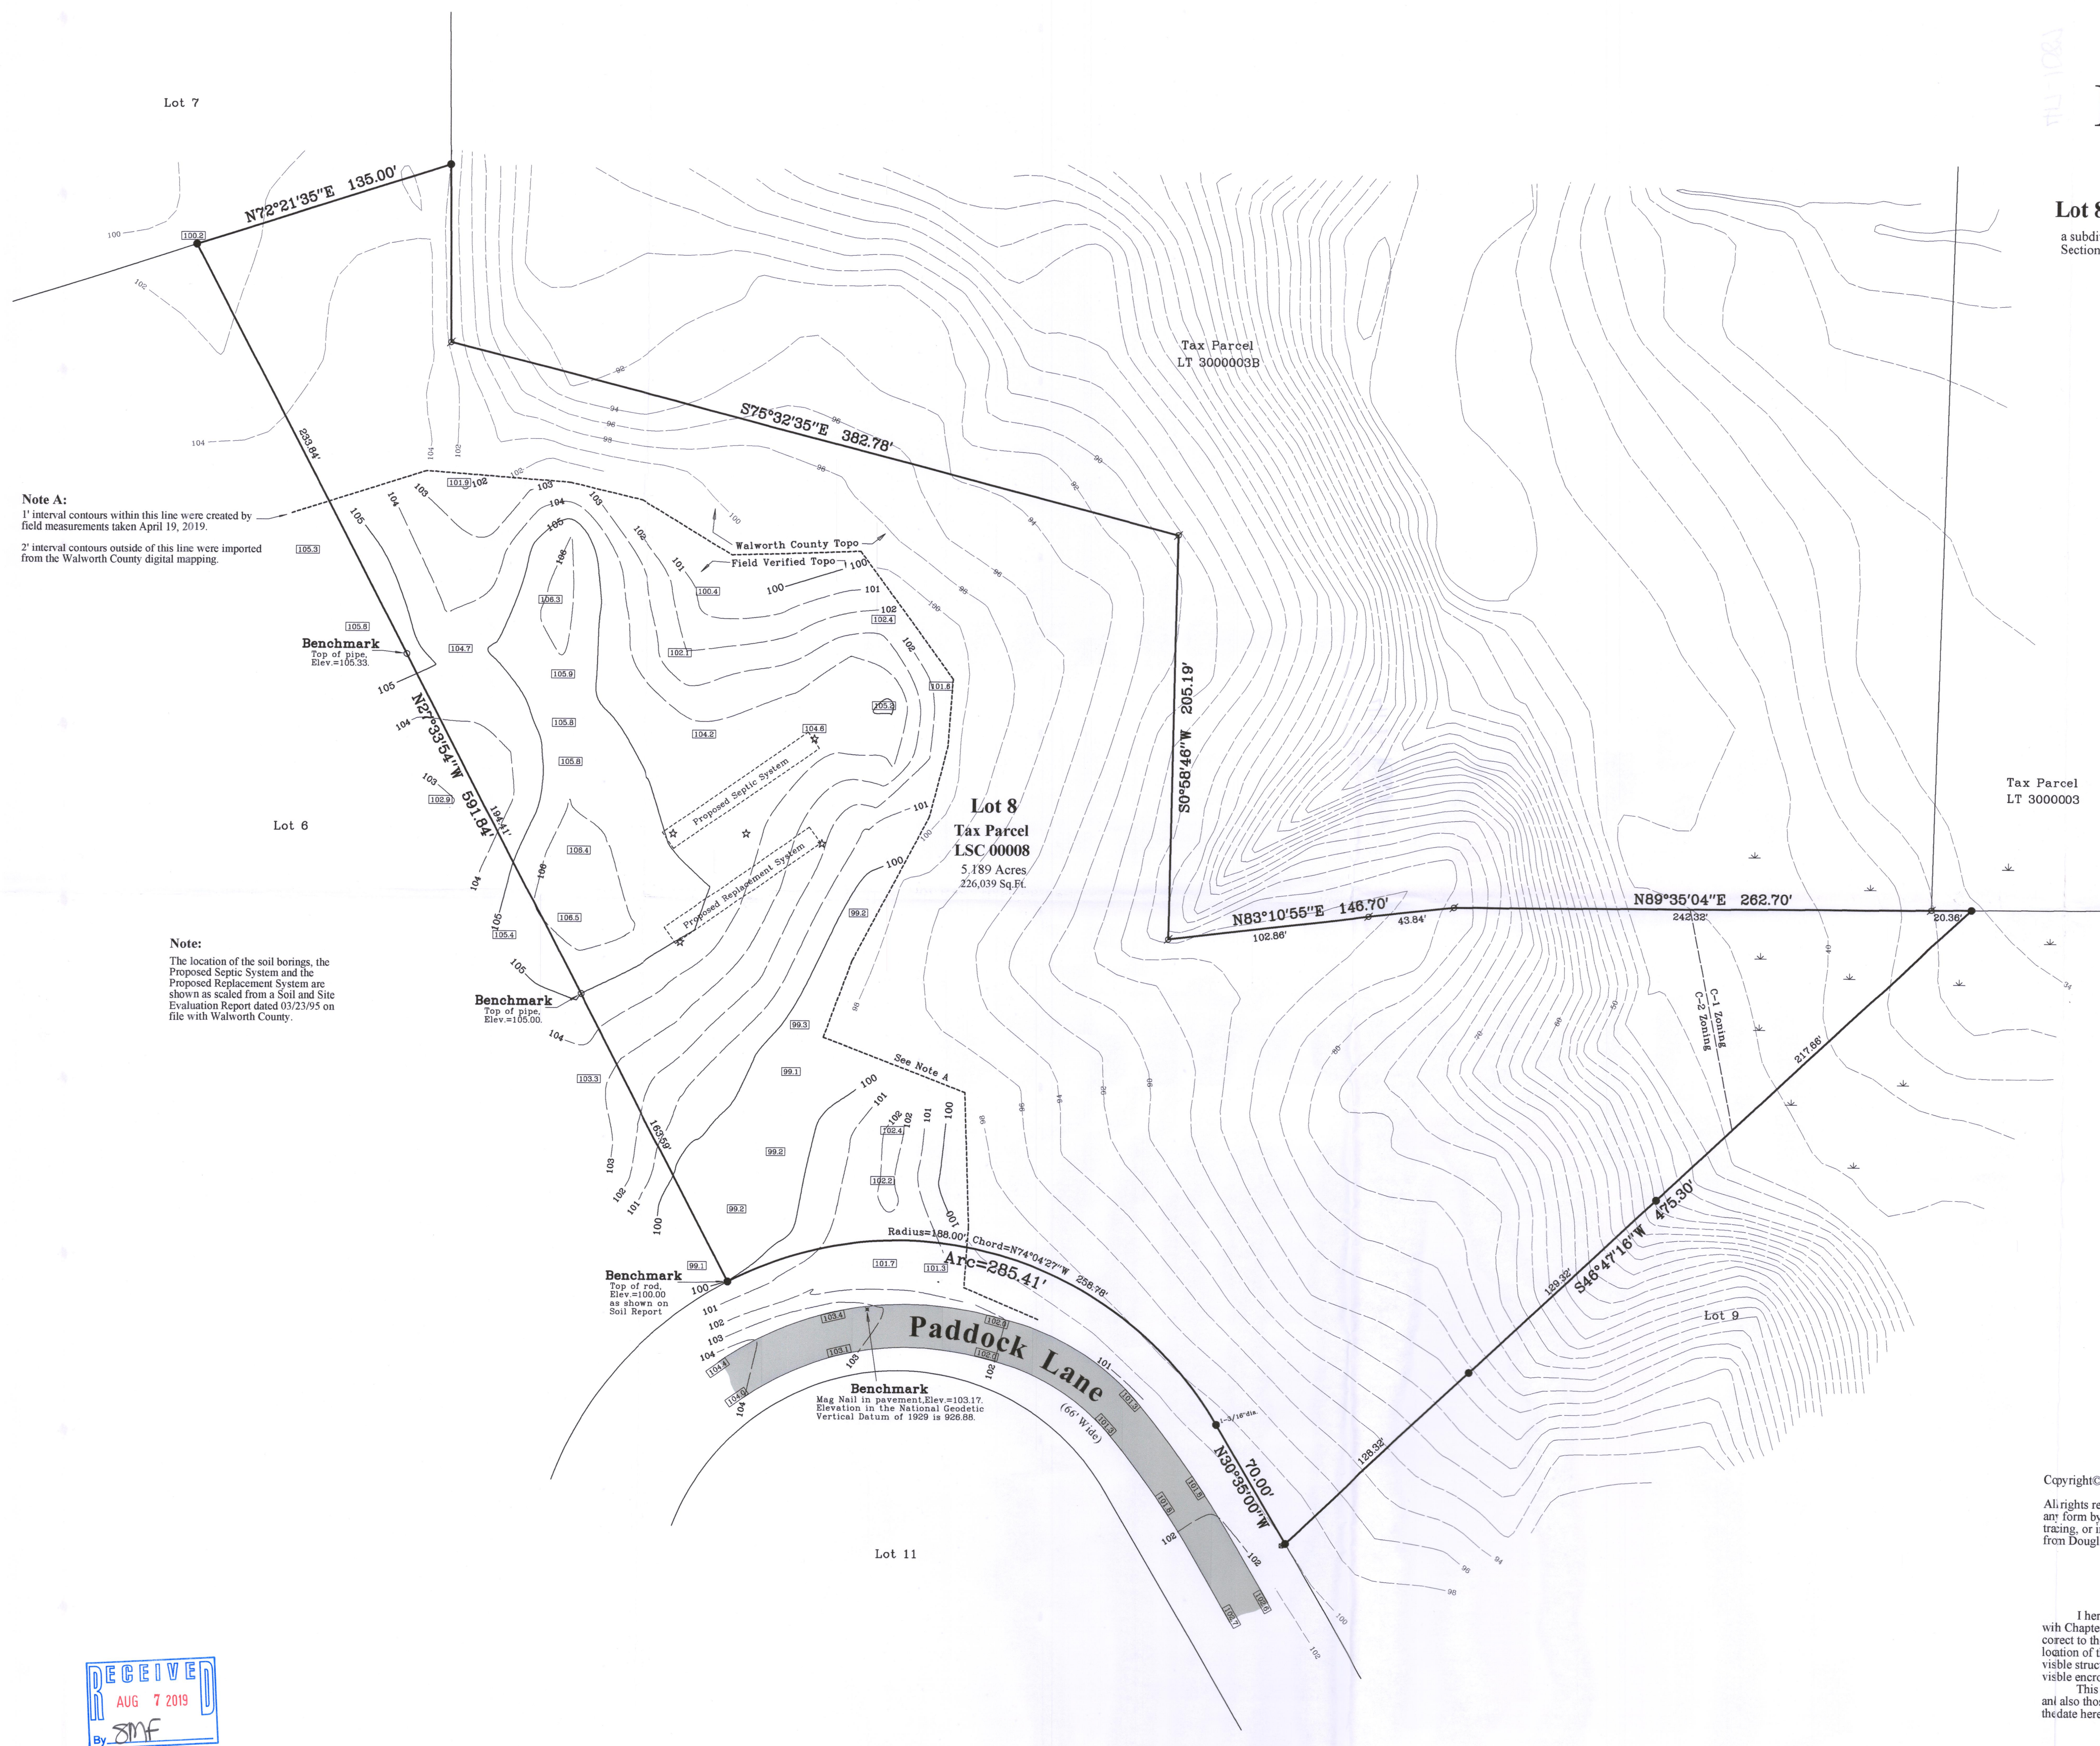

**Note A:**  
1' interval contours within this line were created by field measurements taken April 19, 2019.  
2' interval contours outside of this line were imported from the Walworth County digital mapping.

**Note:**  
The location of the soil borings, the Proposed Septic System and the Proposed Replacement System are shown as scaled from a Soil and Site Evaluation Report dated 03/23/95 on file with Walworth County.

