


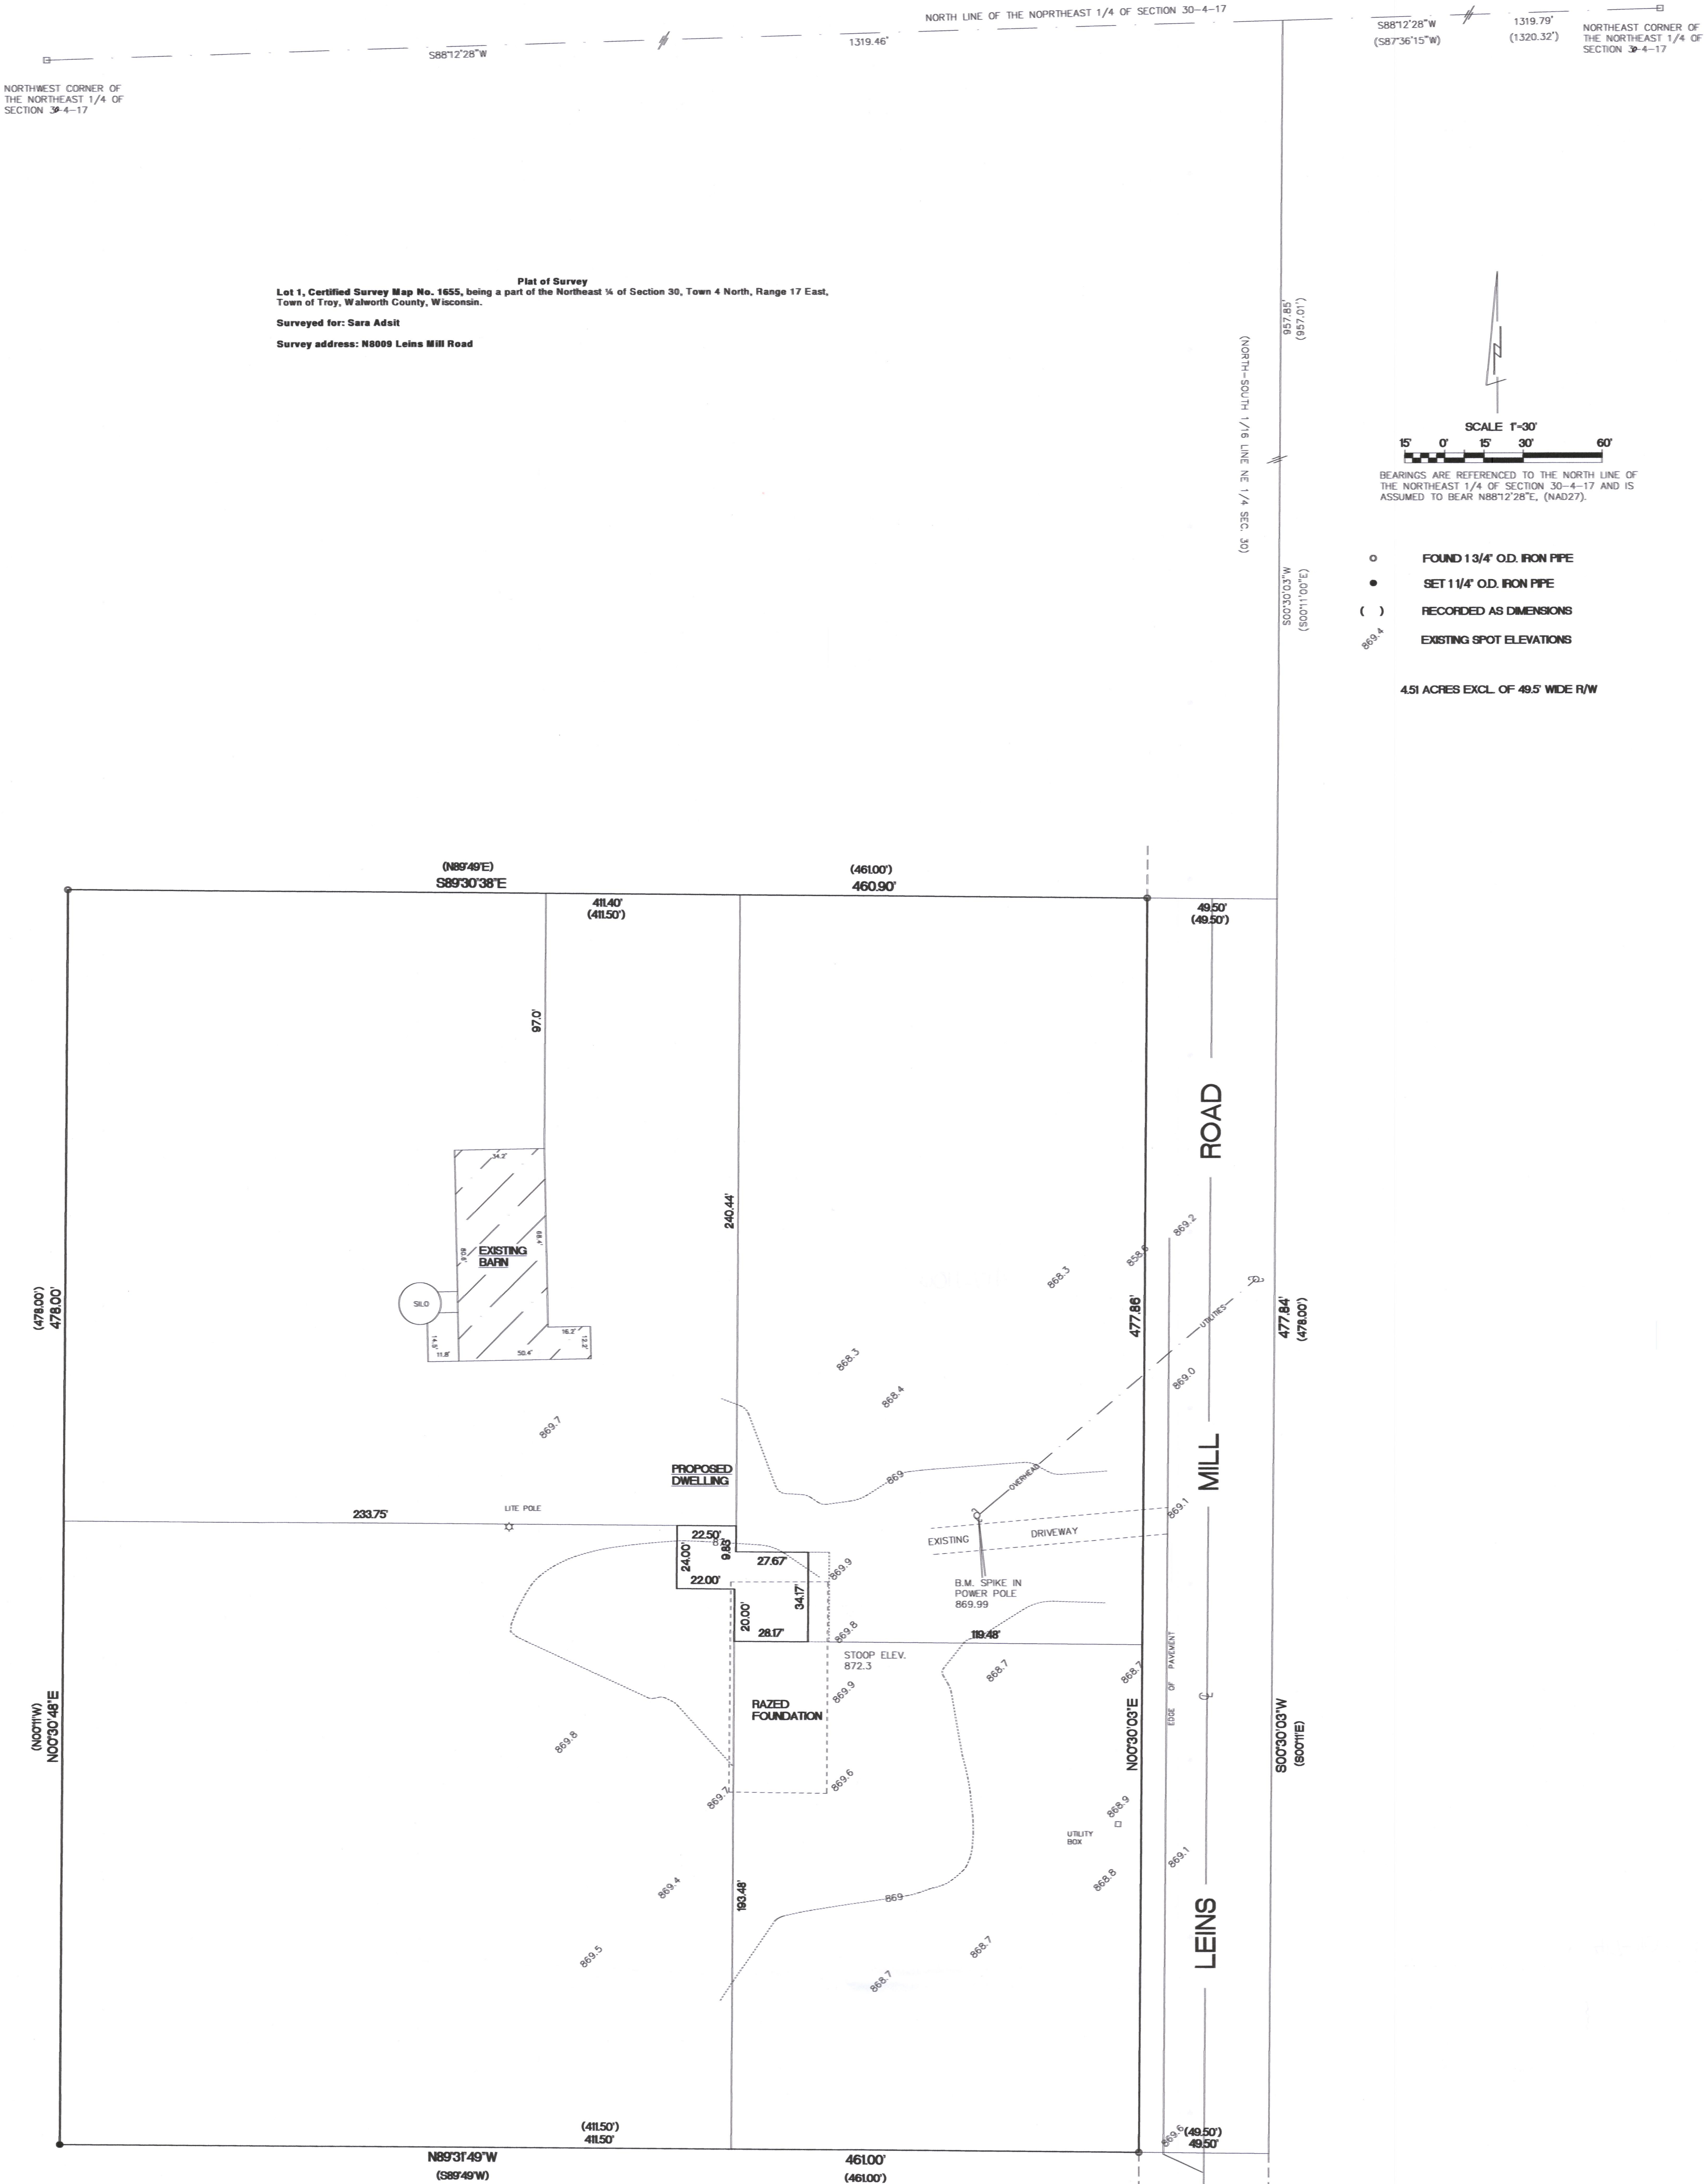

RECEIVED  
JUN 1 2020  
By *smf*

"I hereby certify that I have surveyed the above property and that the above map is a true representation thereof and shows the size and location of the property exterior boundaries, the location of all visible structures and dimensions of all principal buildings thereon, boundary fences, apparent easements, roadways and encroachments if any."  
"This survey is made for the use of the present owners of the property, and also those who purchase, mortgage or guarantee the title thereto within one year from date hereof."

Kettle Moraine Surveying Inc.  
P.O. Box 357  
Eagle WI 53129  
(262)594-3484



THIS IS NOT AN ORIGINAL SURVEY UNLESS SIGNED BY THE SURVEYOR

REV. 5/18/2020  
DATE: 8/15/19  
TYPED: TYPED  
FIELD WORK BY: FIELD WORK BY  
DRAWN BY: DRAWN BY  
19074  
JOB NUMBER