
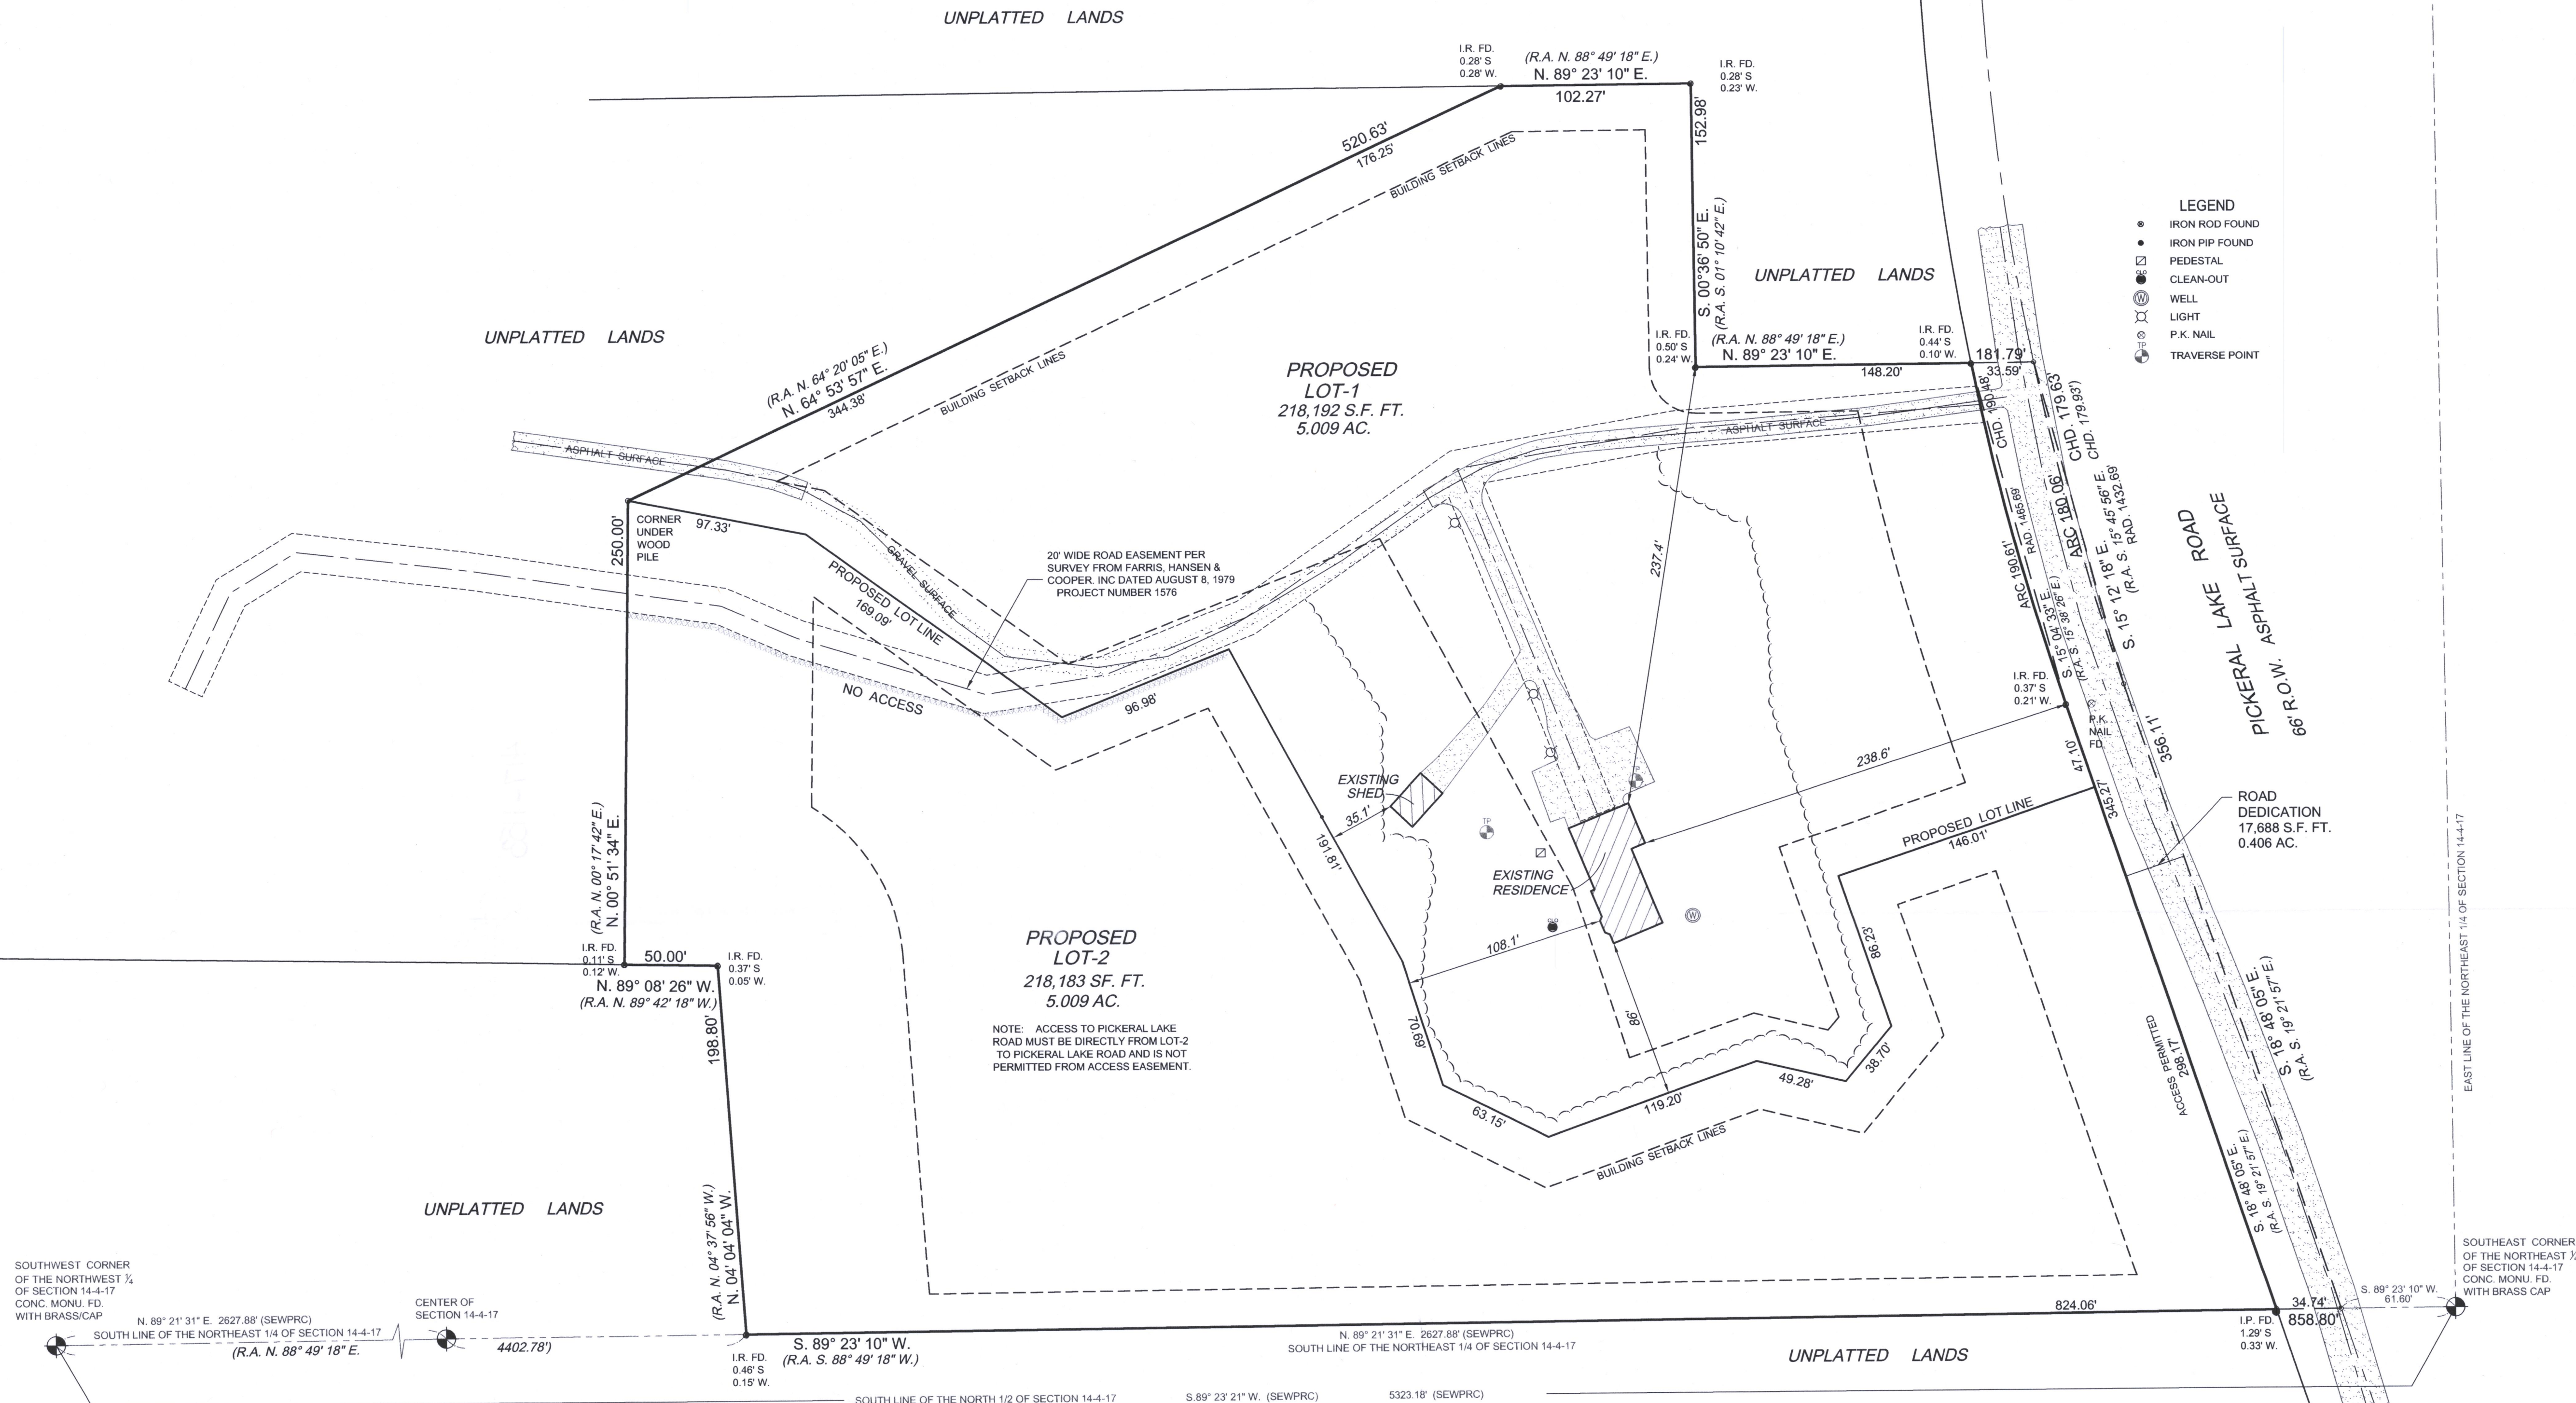


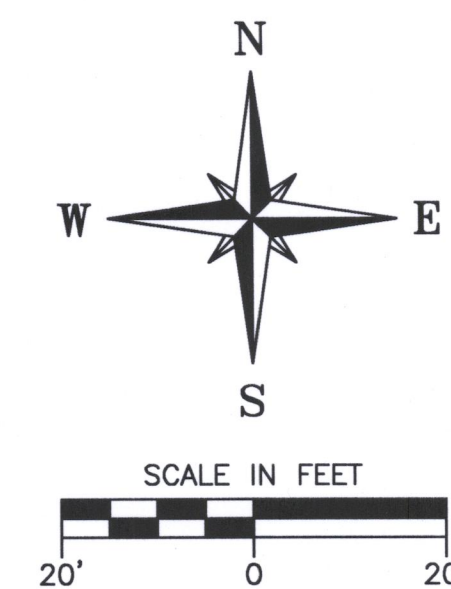

- LEGEND
- IRON ROD FOUND
 - IRON PIPE FOUND
 - PEDESTAL
 - CLEAN-OUT
 - WELL
 - LIGHT
 - P.K. NAIL
 - TRAVERSE POINT


EAST LINE OF THE NORTHEAST 1/4 OF SECTION 14-4-17

SOUTHEAST CORNER OF THE NORTHEAST 1/4 OF SECTION 14-4-17 CONC. MONU. FD. WITH BRASS CAP

"THE INFORMATION SHOWN ON THIS DRAWING CONCERNING TYPE AND LOCATION OF UNDERGROUND UTILITIES IS NOT GUARANTEED TO BE ACCURATE OR ALL INCLUSIVE. THE CONTRACTOR IS RESPONSIBLE FOR MAKING HIS OWN DETERMINATIONS AS TO THE TYPE AND LOCATION OF UNDERGROUND UTILITIES AS MAY BE NECESSARY TO AVOID DAMAGE THERE TO."



CALL DIGGERS HOTLINE
1-800-242-5511
TOLL FREE
MS STATUTE 182.017(1974)
REQUIRES MIN. 3 WORK DAYS
NOTICE BEFORE YOU EXCAVATE
MILW. AREA 259-1181

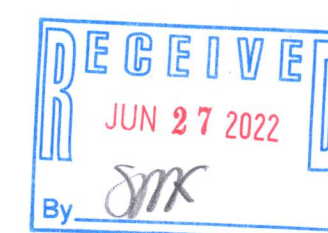

NOTE: The location and size of the underground structures and utilities shown herein have been located to a reasonable degree of accuracy, but the Engineer and/or Surveyor does not guarantee their exact location or the location of others not shown.
Contact Diggers Hotline, Inc., Etc.

PLAT OF SURVEY FOR LAND DIVISION
FOR: THOMAS & LYNN SAXE
PART OF THE NE 1/4 OF SEC. 14, T.4N., R.17E.
TOWN OF TROY, WALWORTH COUNTY, WISCONSIN

JAHNKE & JAHNKE ASSOCIATES INC.
PLANNERS & PROFESSIONAL ENGINEERS

711 W. MORELAND BLVD.-WAUKESHA, WI 53188
TEL No. (262) 542-5797 FAX (262) 542-7698 (E-MAIL pmuehl@jahnkeandjahnke.com)

SCALE: 1"= 50'	DATE: APRIL 3, 2017
DRAWN BY: P.M.	CHECKED BY: J.W.J.
BOOK NO.: WALWORTH-13 pg-16	JOB: S-8518
SHEET 1 OF 1	

LA4781-1 LA4781-2

417-1153