


## PLAT OF SURVEY

**LOCATION:** State Trunk Highway 20, East Troy, Wisconsin

**LEGAL DESCRIPTION:** Lot 2 of **CERTIFIED SURVEY MAP NO. 2396**, recorded in the office of the register of Deeds of Walworth County, Wisconsin, on November 4, 1993 in Volume 12 of Certified Survey Maps, on page 13, as Document No. 274297, located in the Northeast and Southeast 1/4's of the Northwest 1/4 of Section 19, in Township 4 North, Range 17 East, in the Town of Troy, Walworth County, Wisconsin.

August 21, 2023 (Drawing Only)  
September 7, 2023 Met Customer Moved and Rotated House and Staked Proposed Dwelling  
September 12, 2023 Added Suggested Proposed Grades per Builder  
September 26, 2023 Revised Septic Area & Soil Boring Locations Per Soil Report; Extended Topography  
October 20, 2023 Staked Edge of Proposed Driveway  
December 6, 2023 Moved & Revised Proposed Driveway (Not Staked)  
December 11, 2023 Revised Proposed Driveway (Not Staked); Added Proposed Culvert

Survey No. 114557-S

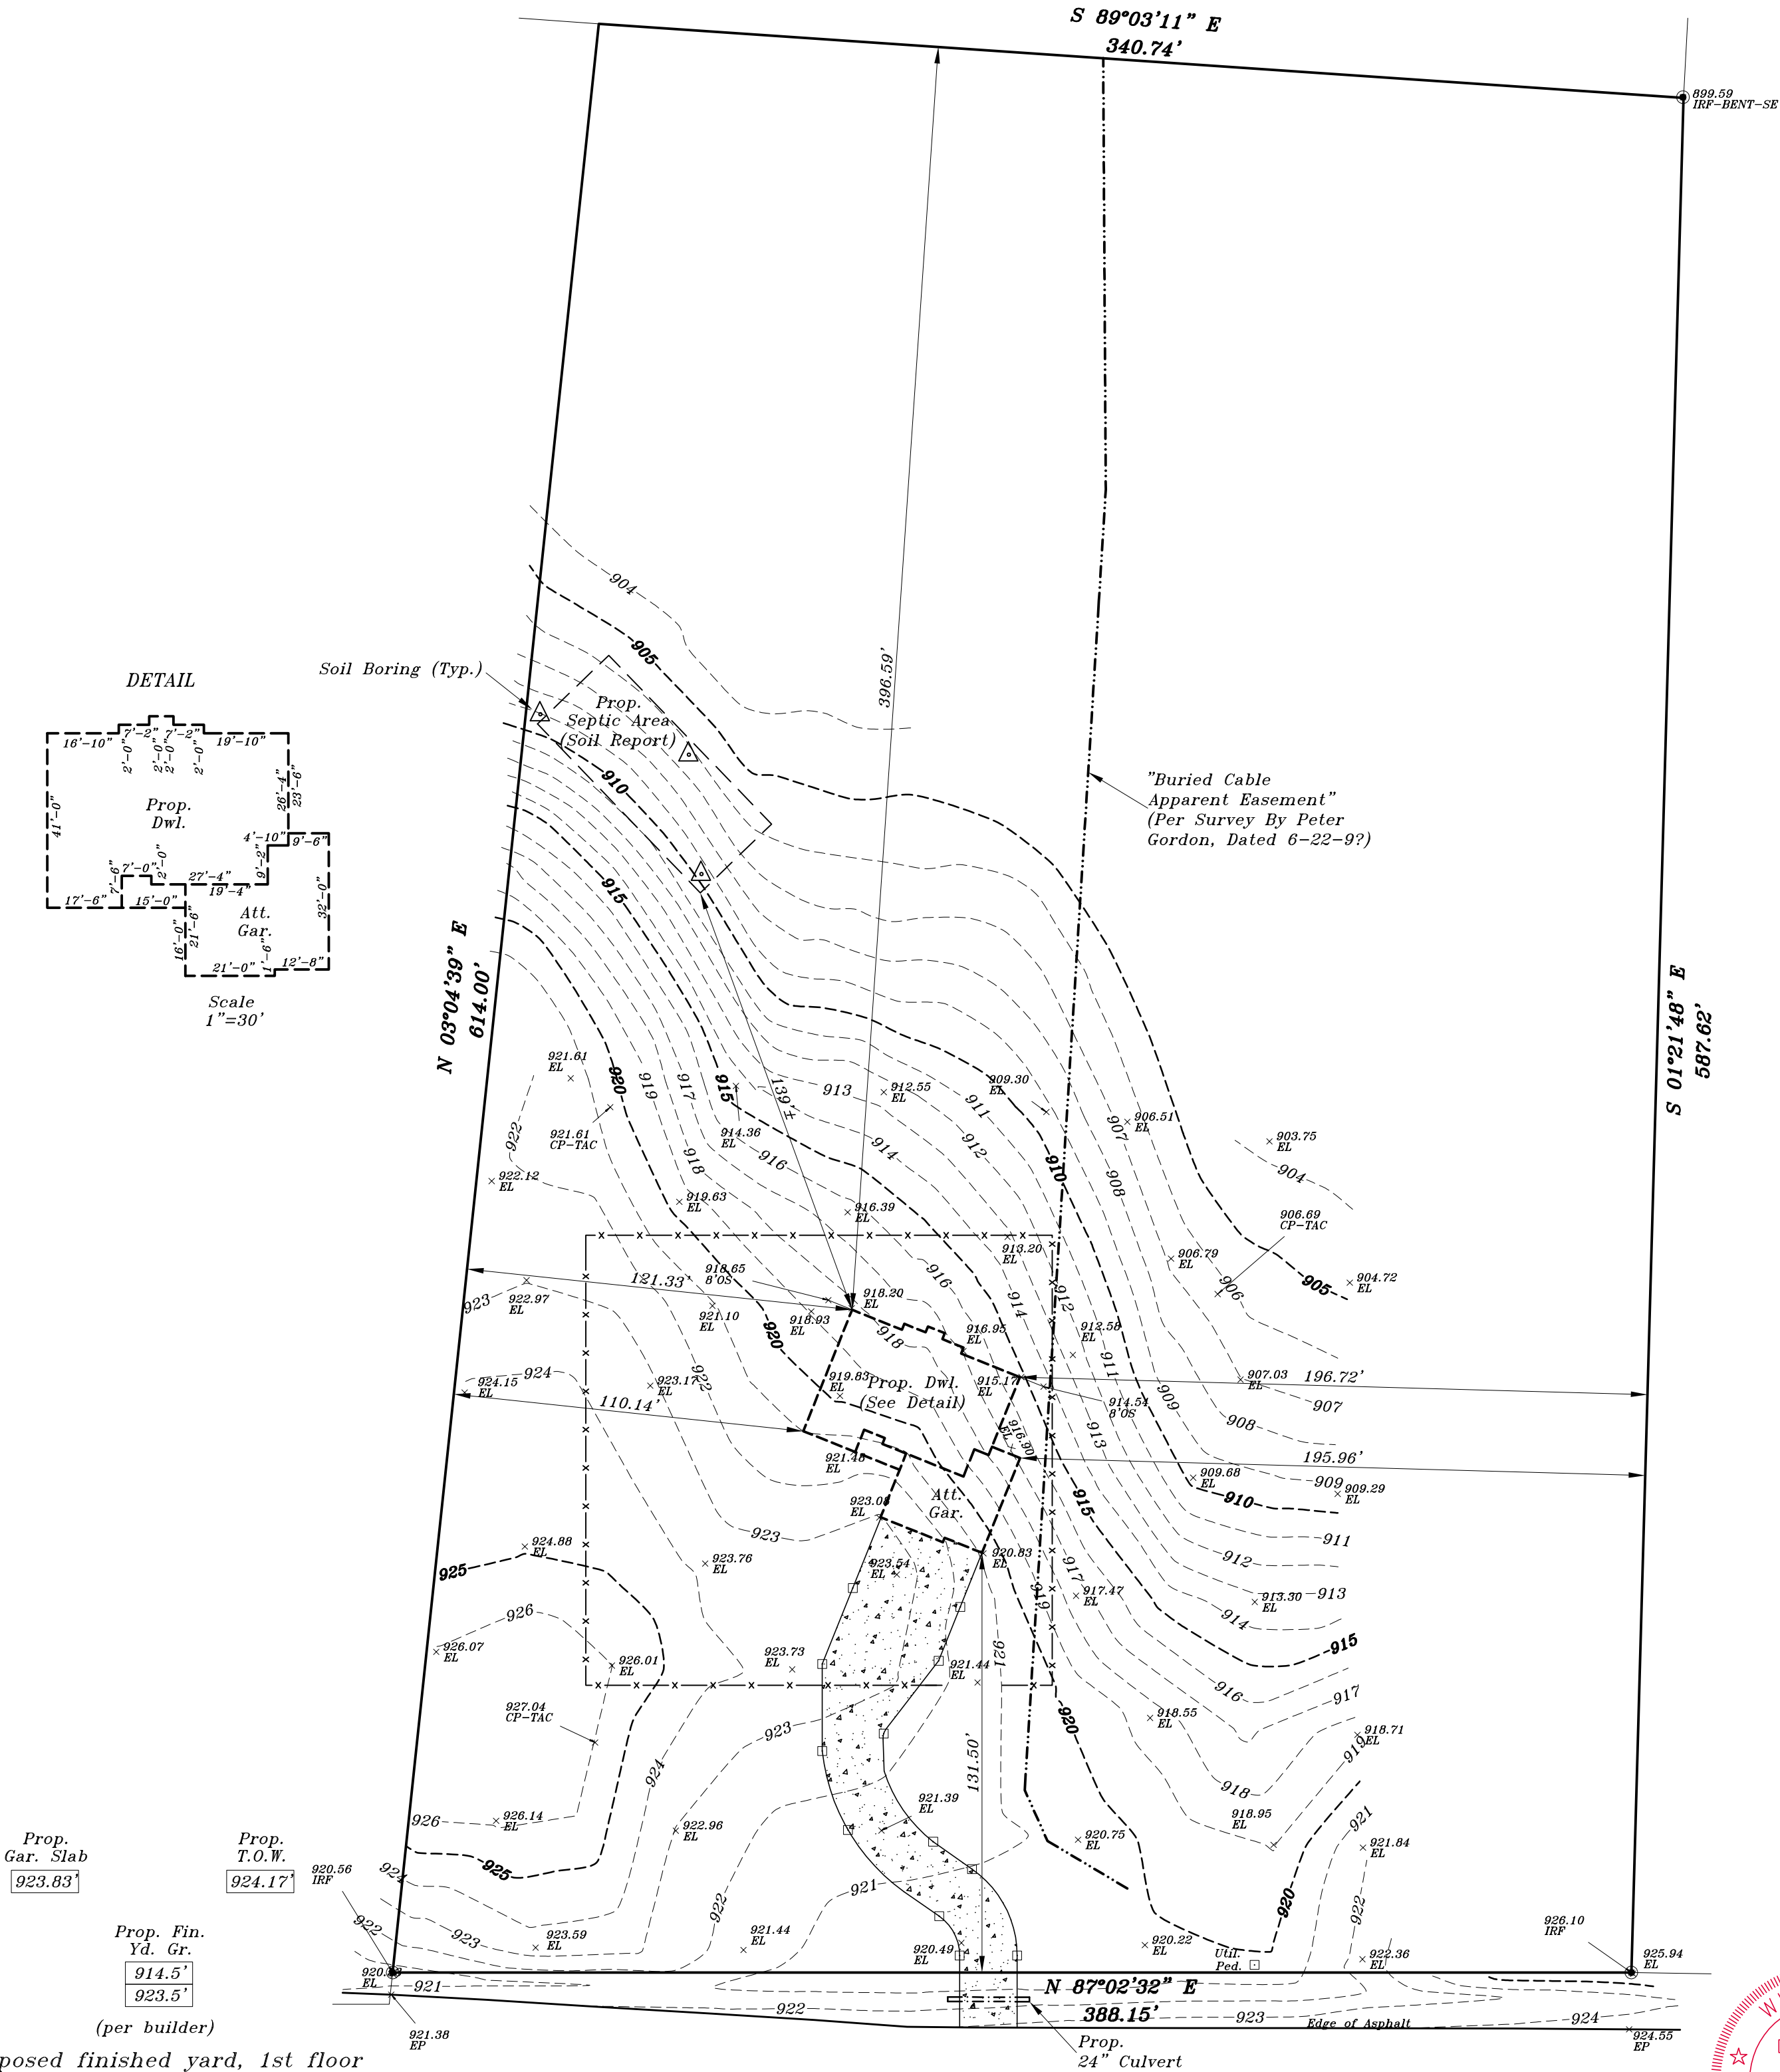

Proposed finished yard, 1st floor or top of foundation grade shown on this drawing is a suggested grade and should be verified by the owner, builder or municipality

**METROPOLITAN SURVEY SERVICE, INC.**

**PROFESSIONAL LAND SURVEYORS**

8482 South 76th Street

Franklin, Wisconsin 53132

PHONE (414) 529-5380

survey@metropolitansurvey.com

www.metropolitansurvey.com




— Denotes Iron Rod Found

— Denotes Iron Pipe Set


— Denotes Lath Set at Edge of Driveway

000.0 — Denotes Proposed Grade

—x—x—x— Denotes Proposed Silt Screen

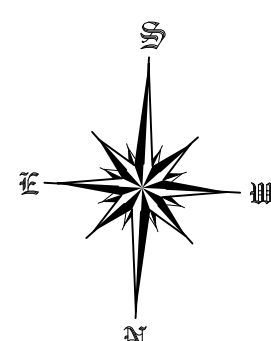

GRAPHIC SCALE

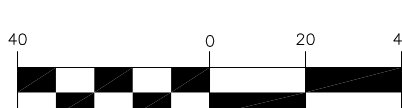

( IN FEET )

1 inch = 40 ft.

I HEREBY CERTIFY THAT I HAVE SURVEYED THE ABOVE DESCRIBED PROPERTY AND THAT THE ABOVE MAP IS A TRUE REPRESENTATION THEREOF AND SHOWS THE SIZE AND LOCATION OF THE PROPERTY, ITS EXTERIOR BOUNDARIES, THE LOCATION OF ALL VISIBLE STRUCTURES AND DIMENSIONS OF ALL PRINCIPAL BUILDINGS THEREON, BOUNDARY FENCES, APPARENT EASEMENTS AND ROADWAYS AND VISIBLE ENCROACHMENT, IF ANY.

THIS SURVEY IS MADE FOR THE EXCLUSIVE USE OF THE PRESENT OWNERS OF THE PROPERTY, AND ALSO THOSE WHO PURCHASE, MORTGAGE, OR GUARANTEE THE TITLE THERETO WITHIN ONE (1) YEAR FROM THE DATE HEREOF.

SIGNED

**Dennis C. Sauer**  
Professional Land Surveyor S-2421