



HAROLD H. KOLB
REGISTERED PROFESSIONAL LAND SURVEYOR
LAKE GENEVA, WISCONSIN

PLAT OF SURVEY OF

A parcel of land located in the Southeast $\frac{1}{4}$ of Section 18, T 4 N, R 17 E, Walworth County, Wisconsin, and described as follows: Commencing at the South $\frac{1}{4}$ corner of said Section 18, thence N 0°36' W 389.61 feet to the place of beginning; thence continue N 0°36' W 99.46 feet; thence N 87°57' E 1319.98 feet; thence S 0°35' E 32.05 feet; thence S 88°16' W 184.72 feet; thence S 0°09' W 69.00 feet; thence S 79°39' W 9.93 feet; thence S 0°10' E 322.40 feet; thence S 86°40' W 423.82 feet; thence N 3°20' W 5.00 feet; thence S 86°40' W 523.00 feet; thence N 1°40' E 337.28 feet; thence S 89°11' W 189.88 feet to the place of beginning; containing 10.05 acres.

NOTE: Bearings are assumed, as shown on Highway descriptions of the South line of Section 18.

SURVEYED ALONG EXISTING FENCE

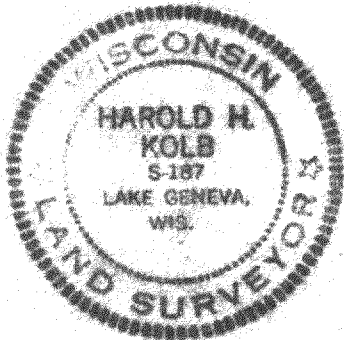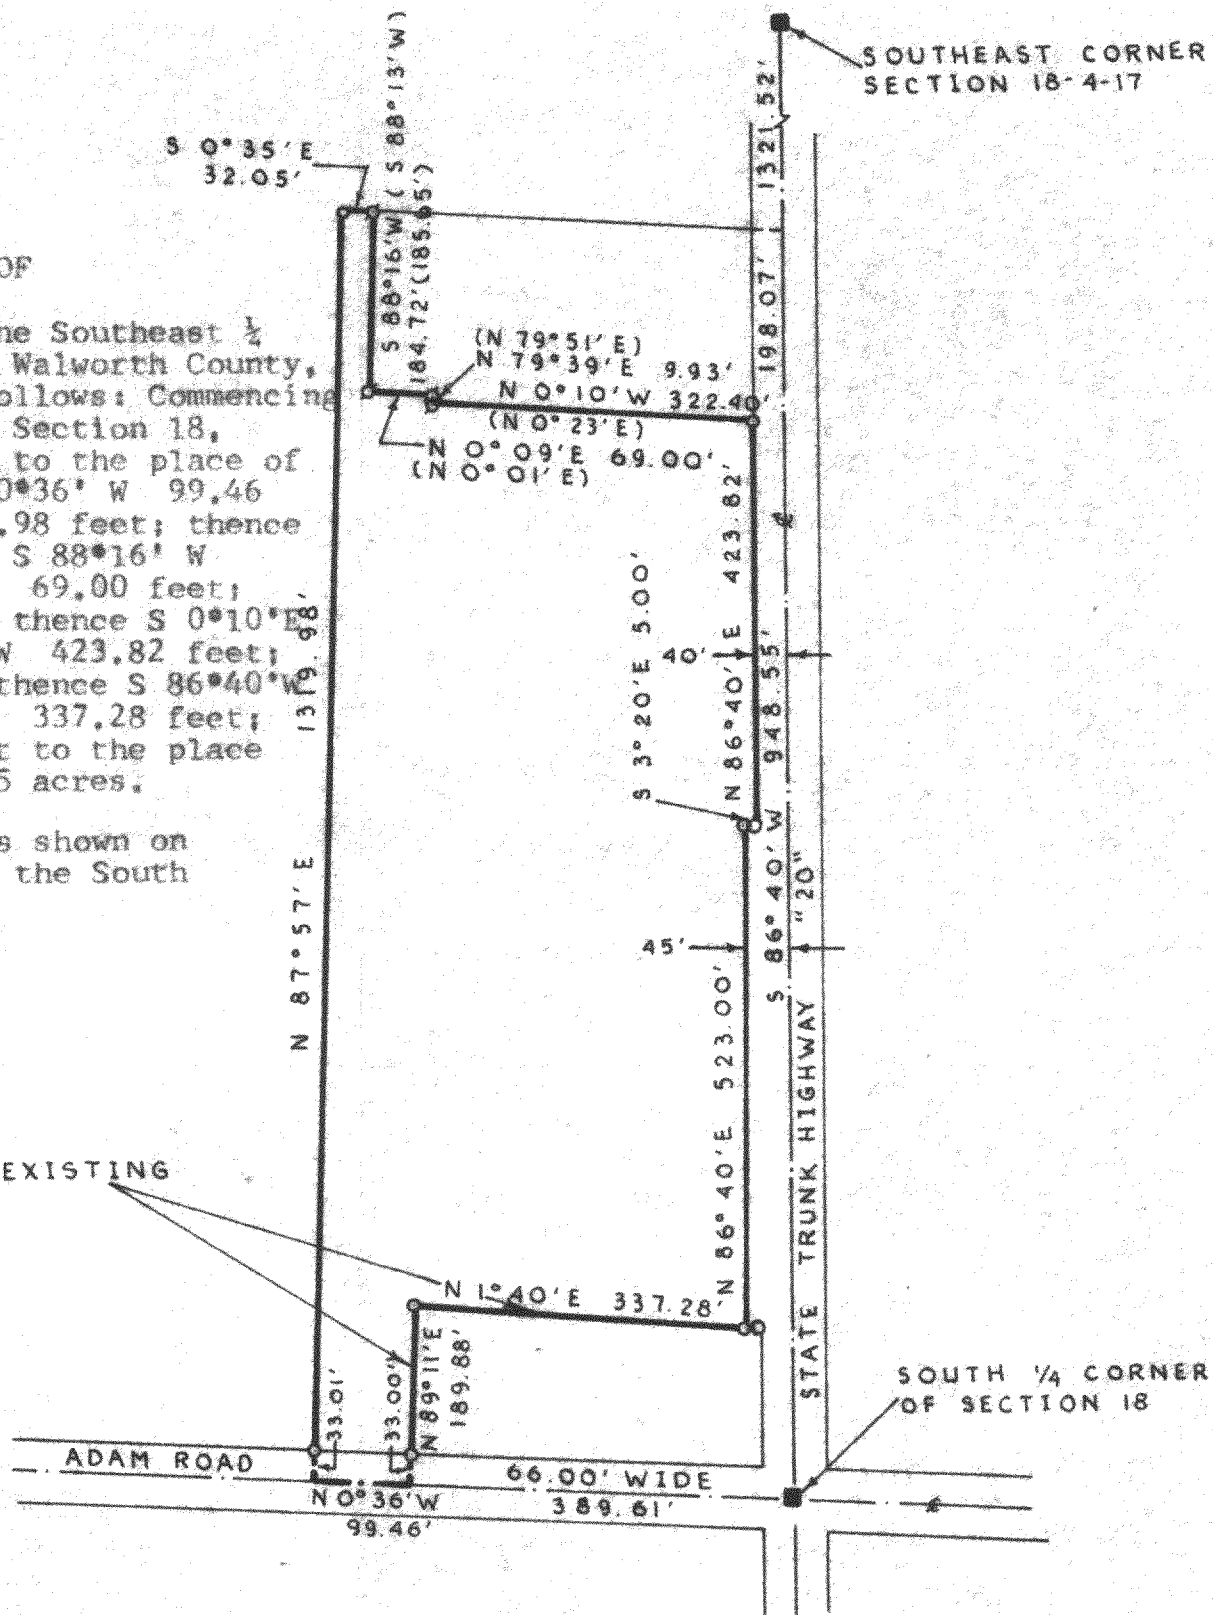

T-18-7B
(2nd Pg - Bldgs)

LEGEND

- - IRON PIPE FOUND
- - IRON PIPE PLACED
- - CONCRETE MONUMENT
- x - SPIKE
- () - PLATTED DISTANCE

I, HAROLD H. KOLB, DO HEREBY CERTIFY THAT I HAVE SURVEYED THE PROPERTY HEREON DESCRIBED ACCORDING TO THE OFFICIAL RECORDS, AND THAT THE PLAT HEREON IS A CORRECT REPRESENTATION OF THE LOT LINES.

Harold H. Kolb
HAROLD H. KOLB
WISCONSIN REGISTERED LAND SURVEYOR, S-187
DATE October 12, 1971

REVISED 18 JUNE 1977 - SHEET 2 ADDED

SHEET 1 OF 2 SHEETS 417-136

417-136

