

Plat of Survey


Survey For: Walter Bros. Bldrs
Location: Sunset Road

Breidenbach


Description: Lot 3, Block 2 KETTLE MORaine ESTATES located in the N.W.
1/4 of Section 4, Town 4 North, Range 17 East, Walworth County, Wisc.

(TOWN OF TROY)

prop. fin. gr. = 102.3

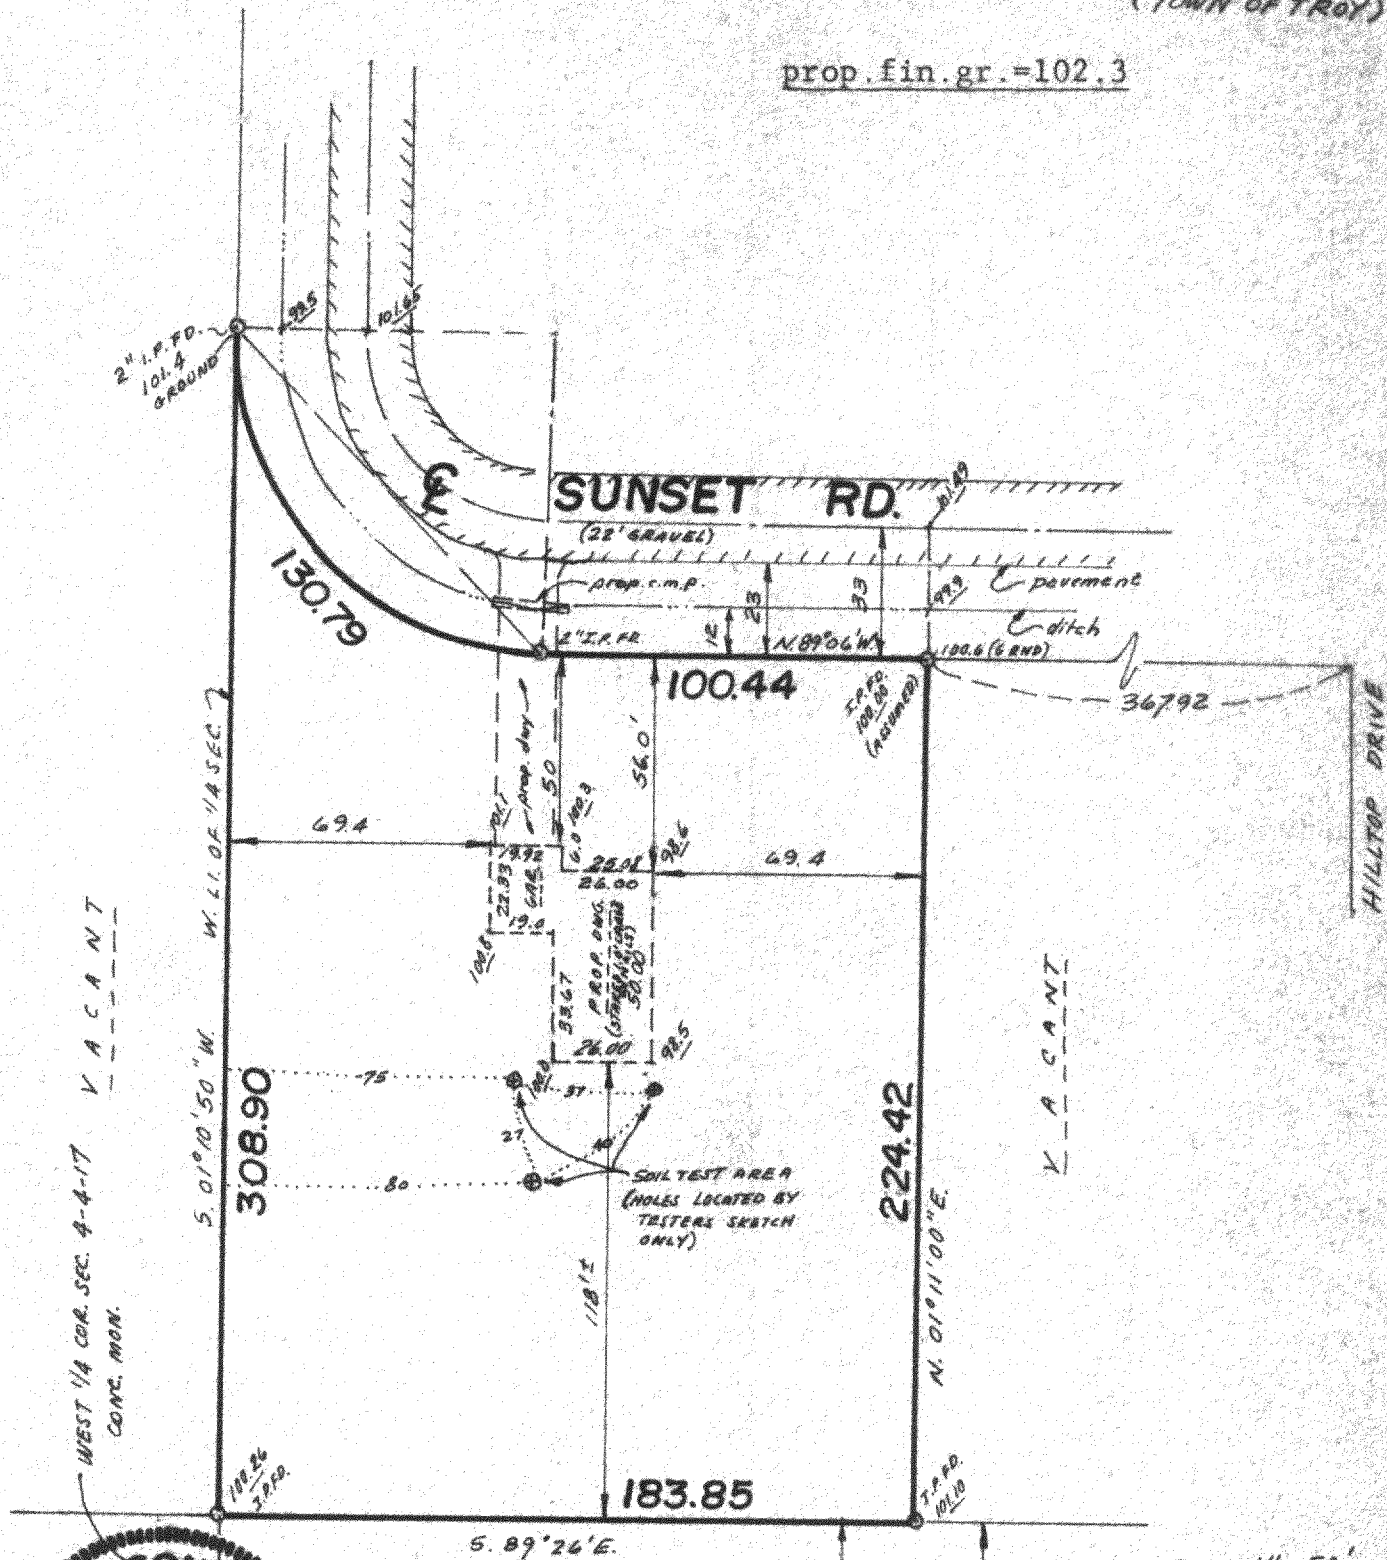


Scale: 1" = 50'

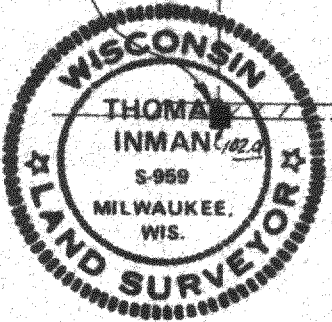

BLUFF

ROAD

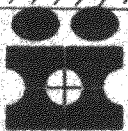

INMAN ENGINEERING
OF
MILWAUKEE, INC.
ENGINEERS - SURVEYORS

SURVEY CERTIFICATE

CURVE DATA

CHORD = 117.67
BRG = N. 43°57'35"W.
RAD = 83.00
Δ = 90°17'01"

State of Wisconsin) ss I certify that I have surveyed the above described (property) and the above map is a true
Milwaukee County representation thereof and shows the size and location of the Property, its exterior boundaries, the location and
dimensions of all visible structures thereon, fences, apparent easements and roadways and visible encroach-
ments, if any.

This survey is made for the exclusive use of the present owners of the Property, and also those who purchase,
mortgage, or guarantee the title thereto within one (1) year from date hereof:

Thomas Inman

THOMAS INMAN, Registered Land Surveyor

DATE: 1-24-78

JOB NO.: 4727

LK-40

417-147