


PREPARED FOR: Robert Blouin

DESCRIPTION: That part of the Northeast 1/4 of Section 9, Town 4 North, Range 17 East, in the Town of Troy, Walworth County, Wisconsin, bounded and described as follows:
Commencing at the Northeast corner of said 1/4 Section; thence S 00° 02' 43" W, along the East line of said 1/4 Section, 1977.38 feet to a point in the South line of the North 1/2 of Northeast 1/4 of the Southeast 1/4 of said 1/4 Section, thence N 88° 54' 48" W, along said South line, 880.71 feet to the point of beginning; continuing thence N 88° 54' 48" W, along said South line, 395.00 feet to a point; thence N 03° 07' 30" W, along a fence line, 644.19 feet to an angle iron set in concrete; thence N 23° 34' 57" E, 572.67 feet to a point; thence S 01° 32' 26" E, 669.86 feet to the point of beginning.
Containing therein 8.5164 Acres of land.

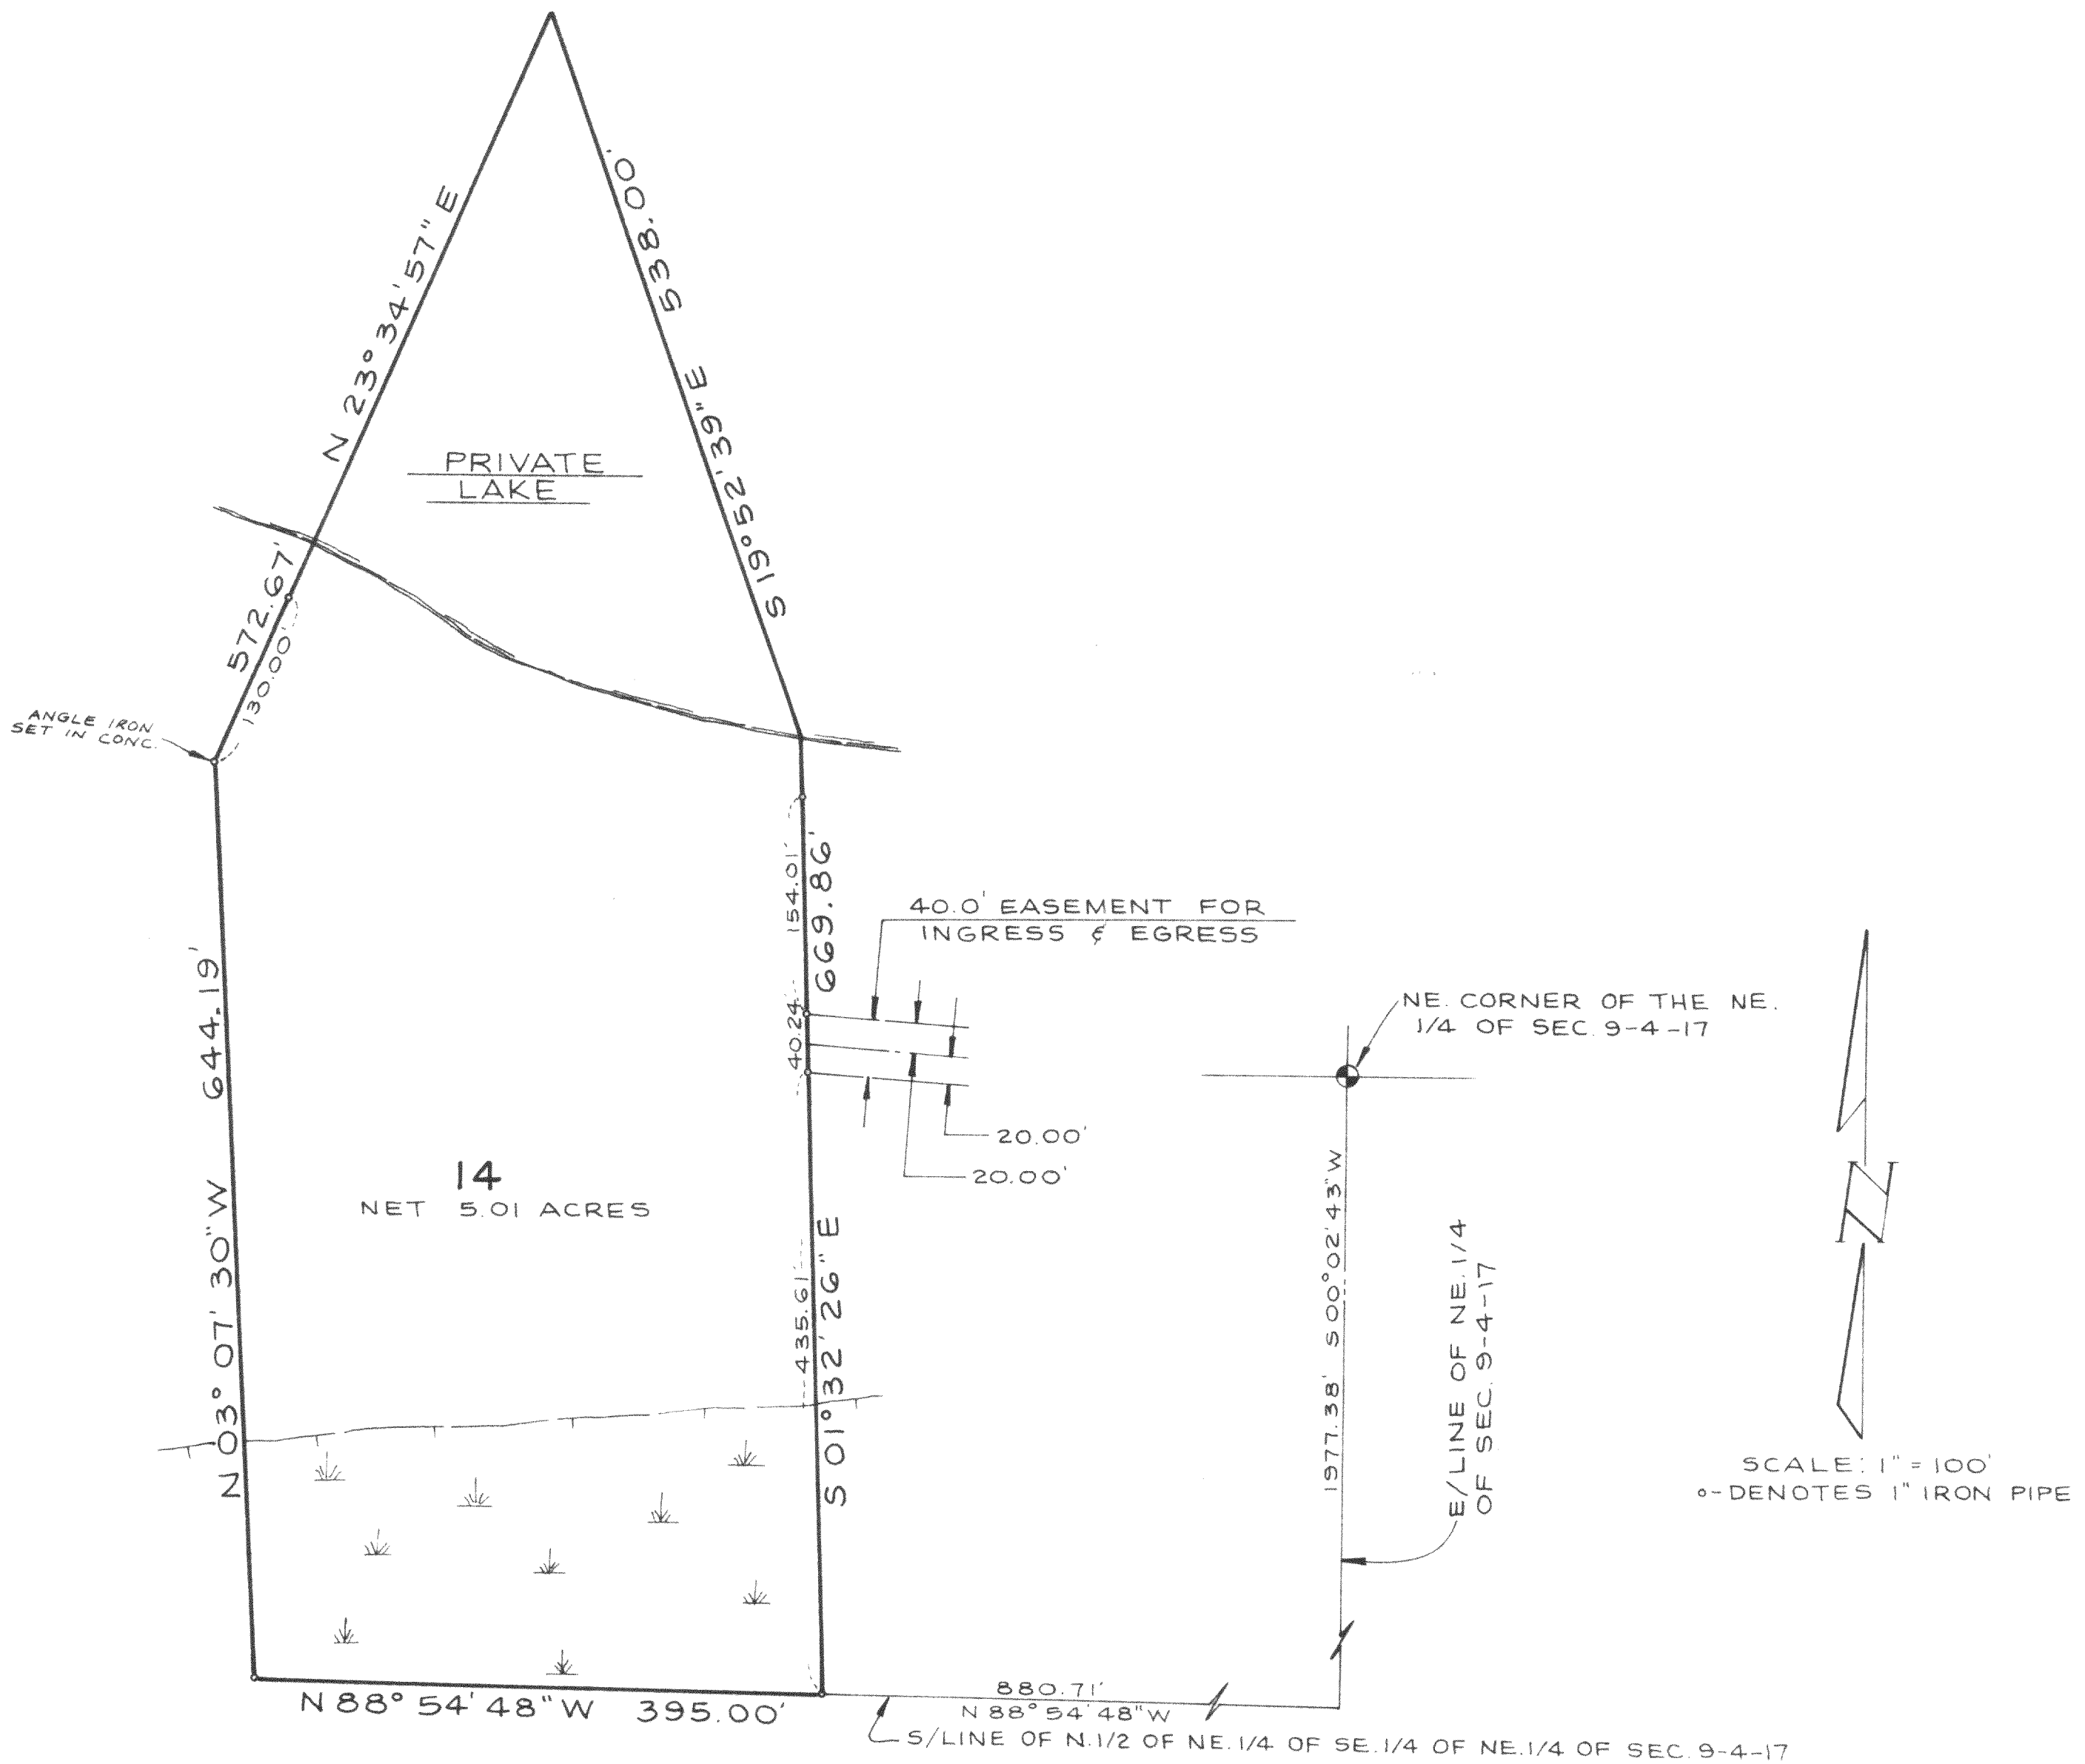

STATE OF WISCONSIN
COUNTY OF WAUKESHA

I hereby certify that I have surveyed the above described property and the above map is a true representation thereof and shows the size and location of the property, its exterior boundaries, the location of all visible structures and dimensions of all principle buildings thereon, boundary fences, apparent easements, roadways and visible encroachments, if any.


This survey is made for the present owners of the property, and also those who purchase, mortgage, or guarantee the title thereto within one (1) year from date hereof.

Dated at WAUKESHA, Wisc., this 28th day of November, 1979

Recertified
WILLIAM E. YACH Registered Land Surveyor
JOB NO.

REVISIONS

JOHNSON, AVERILL & ASSOC. INC.
WAUKESHA, WISCONSIN

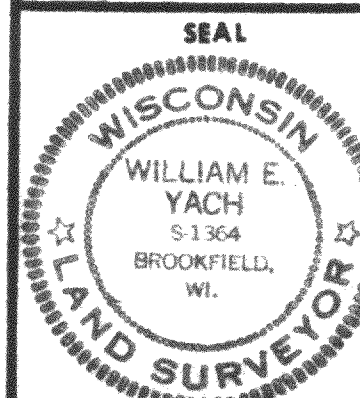

PLAT OF SURVEY
OF

PARCEL 14
OF PROPERTY OF
ROBERT BLOUIN

LOCATED IN THE NORTHEAST 1/4 OF SEC. 9, T.4N., R.17E.,
IN THE TOWN OF TROY, WALWORTH COUNTY, WISC.

DRAWN R.L. 11-20-79 DATE	CHECKED W.E.Y. 11-20-79 DATE	APPROVED CITY ENGINEER DATE	JOB NO.	SHEET 1 OF 1 FILE NO.
-----------------------------------	---------------------------------------	-----------------------------------	---------	--------------------------