


PLAT OF SURVEY

FOR: Steve and Kimberly Peter


LEGAL DESCRIPTION: Lot 26, Block 2, Swift Lake Subdivision, Town of Troy,
Walworth County, Wisconsin.
(Pt S $\frac{1}{2}$ Sec. 8, T4N, R17E)

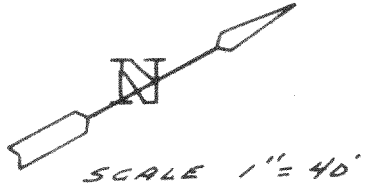

Bench Mark 100.00 (Assumed datum) Top of iron
pipe at NE lot corner as
shown.
101.3 Existing grade

SUGGESTED RESIDENCE GRADE Top of concrete block lower level 103.0*
Top of footings 102.5*

*Suggested grade only. Final grade by builder.

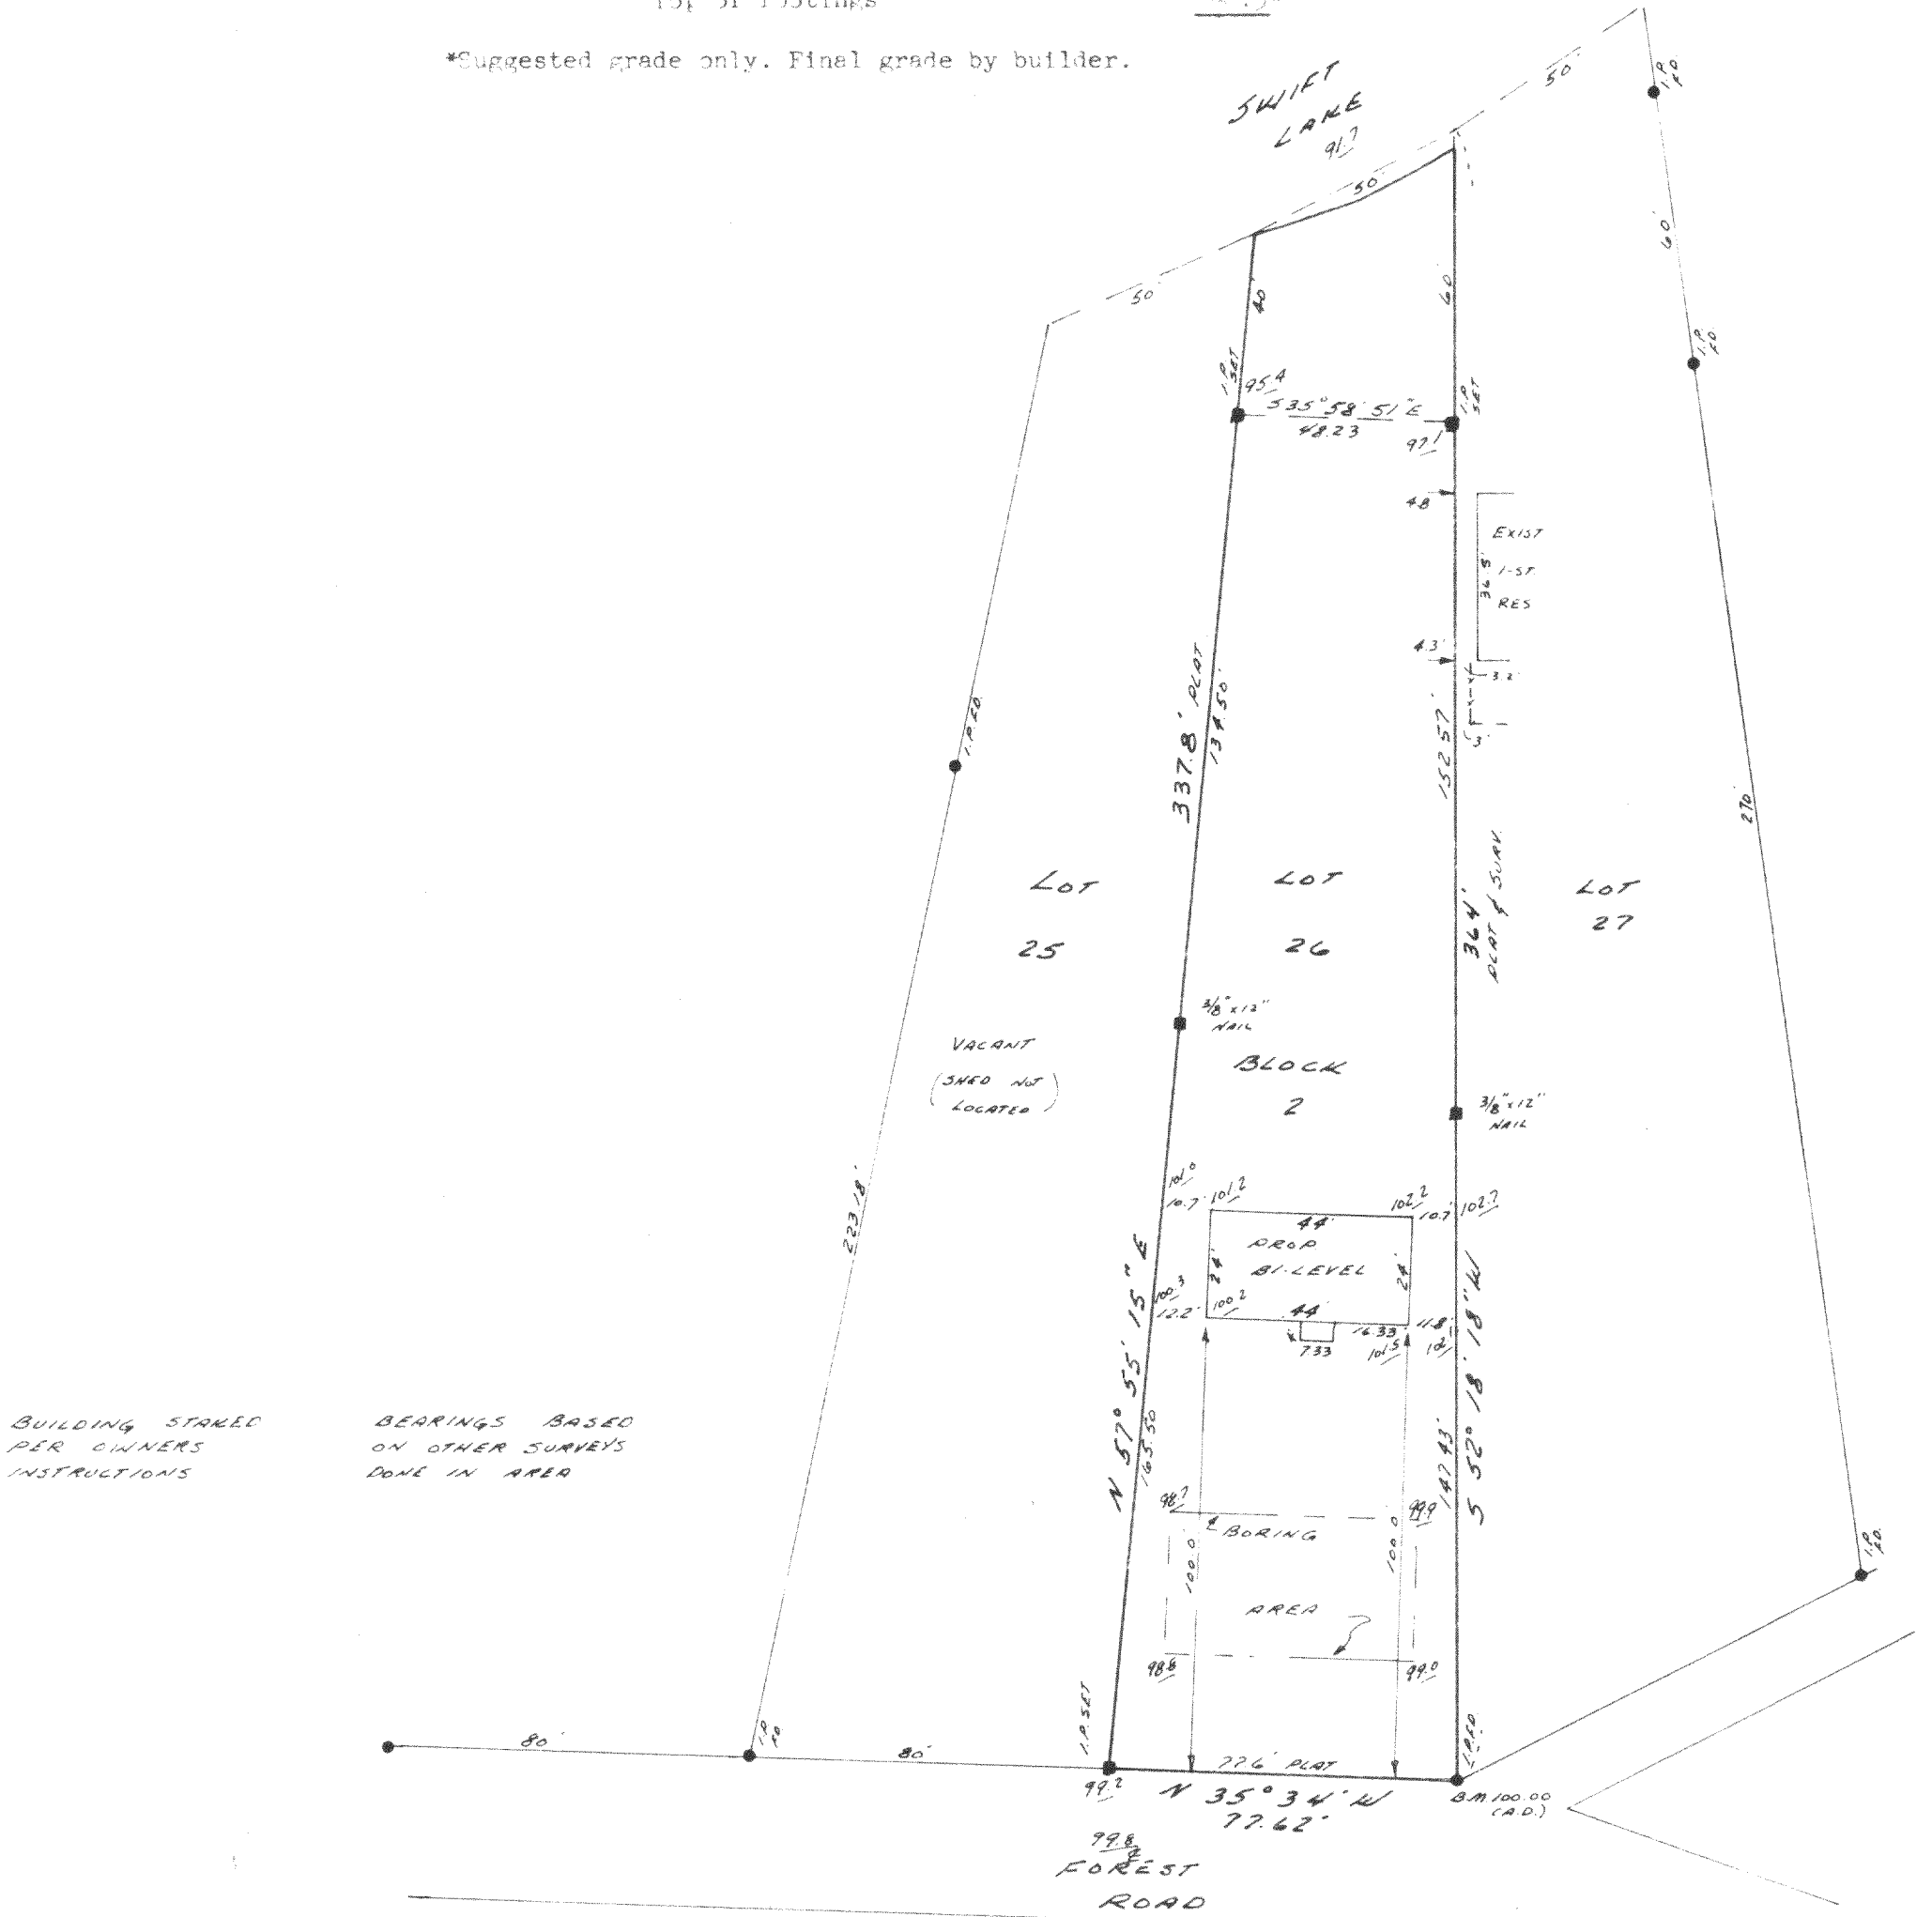

BUILDING STAKED
PER OWNERS
INSTRUCTIONS

BEARINGS BASED
ON OTHER SURVEYS
DONE IN AREA

Surveyor's Certificate

I, Gary L. Majewski, do hereby certify that I have made this survey and that the
information as shown on the above plat of survey is a correct representation thereof.

