



PLAT OF SURVEY

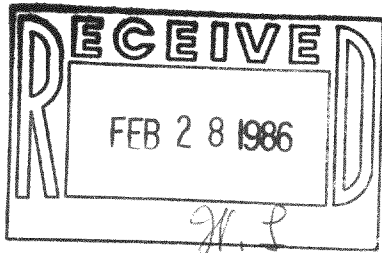

SCALE
1" = 40'

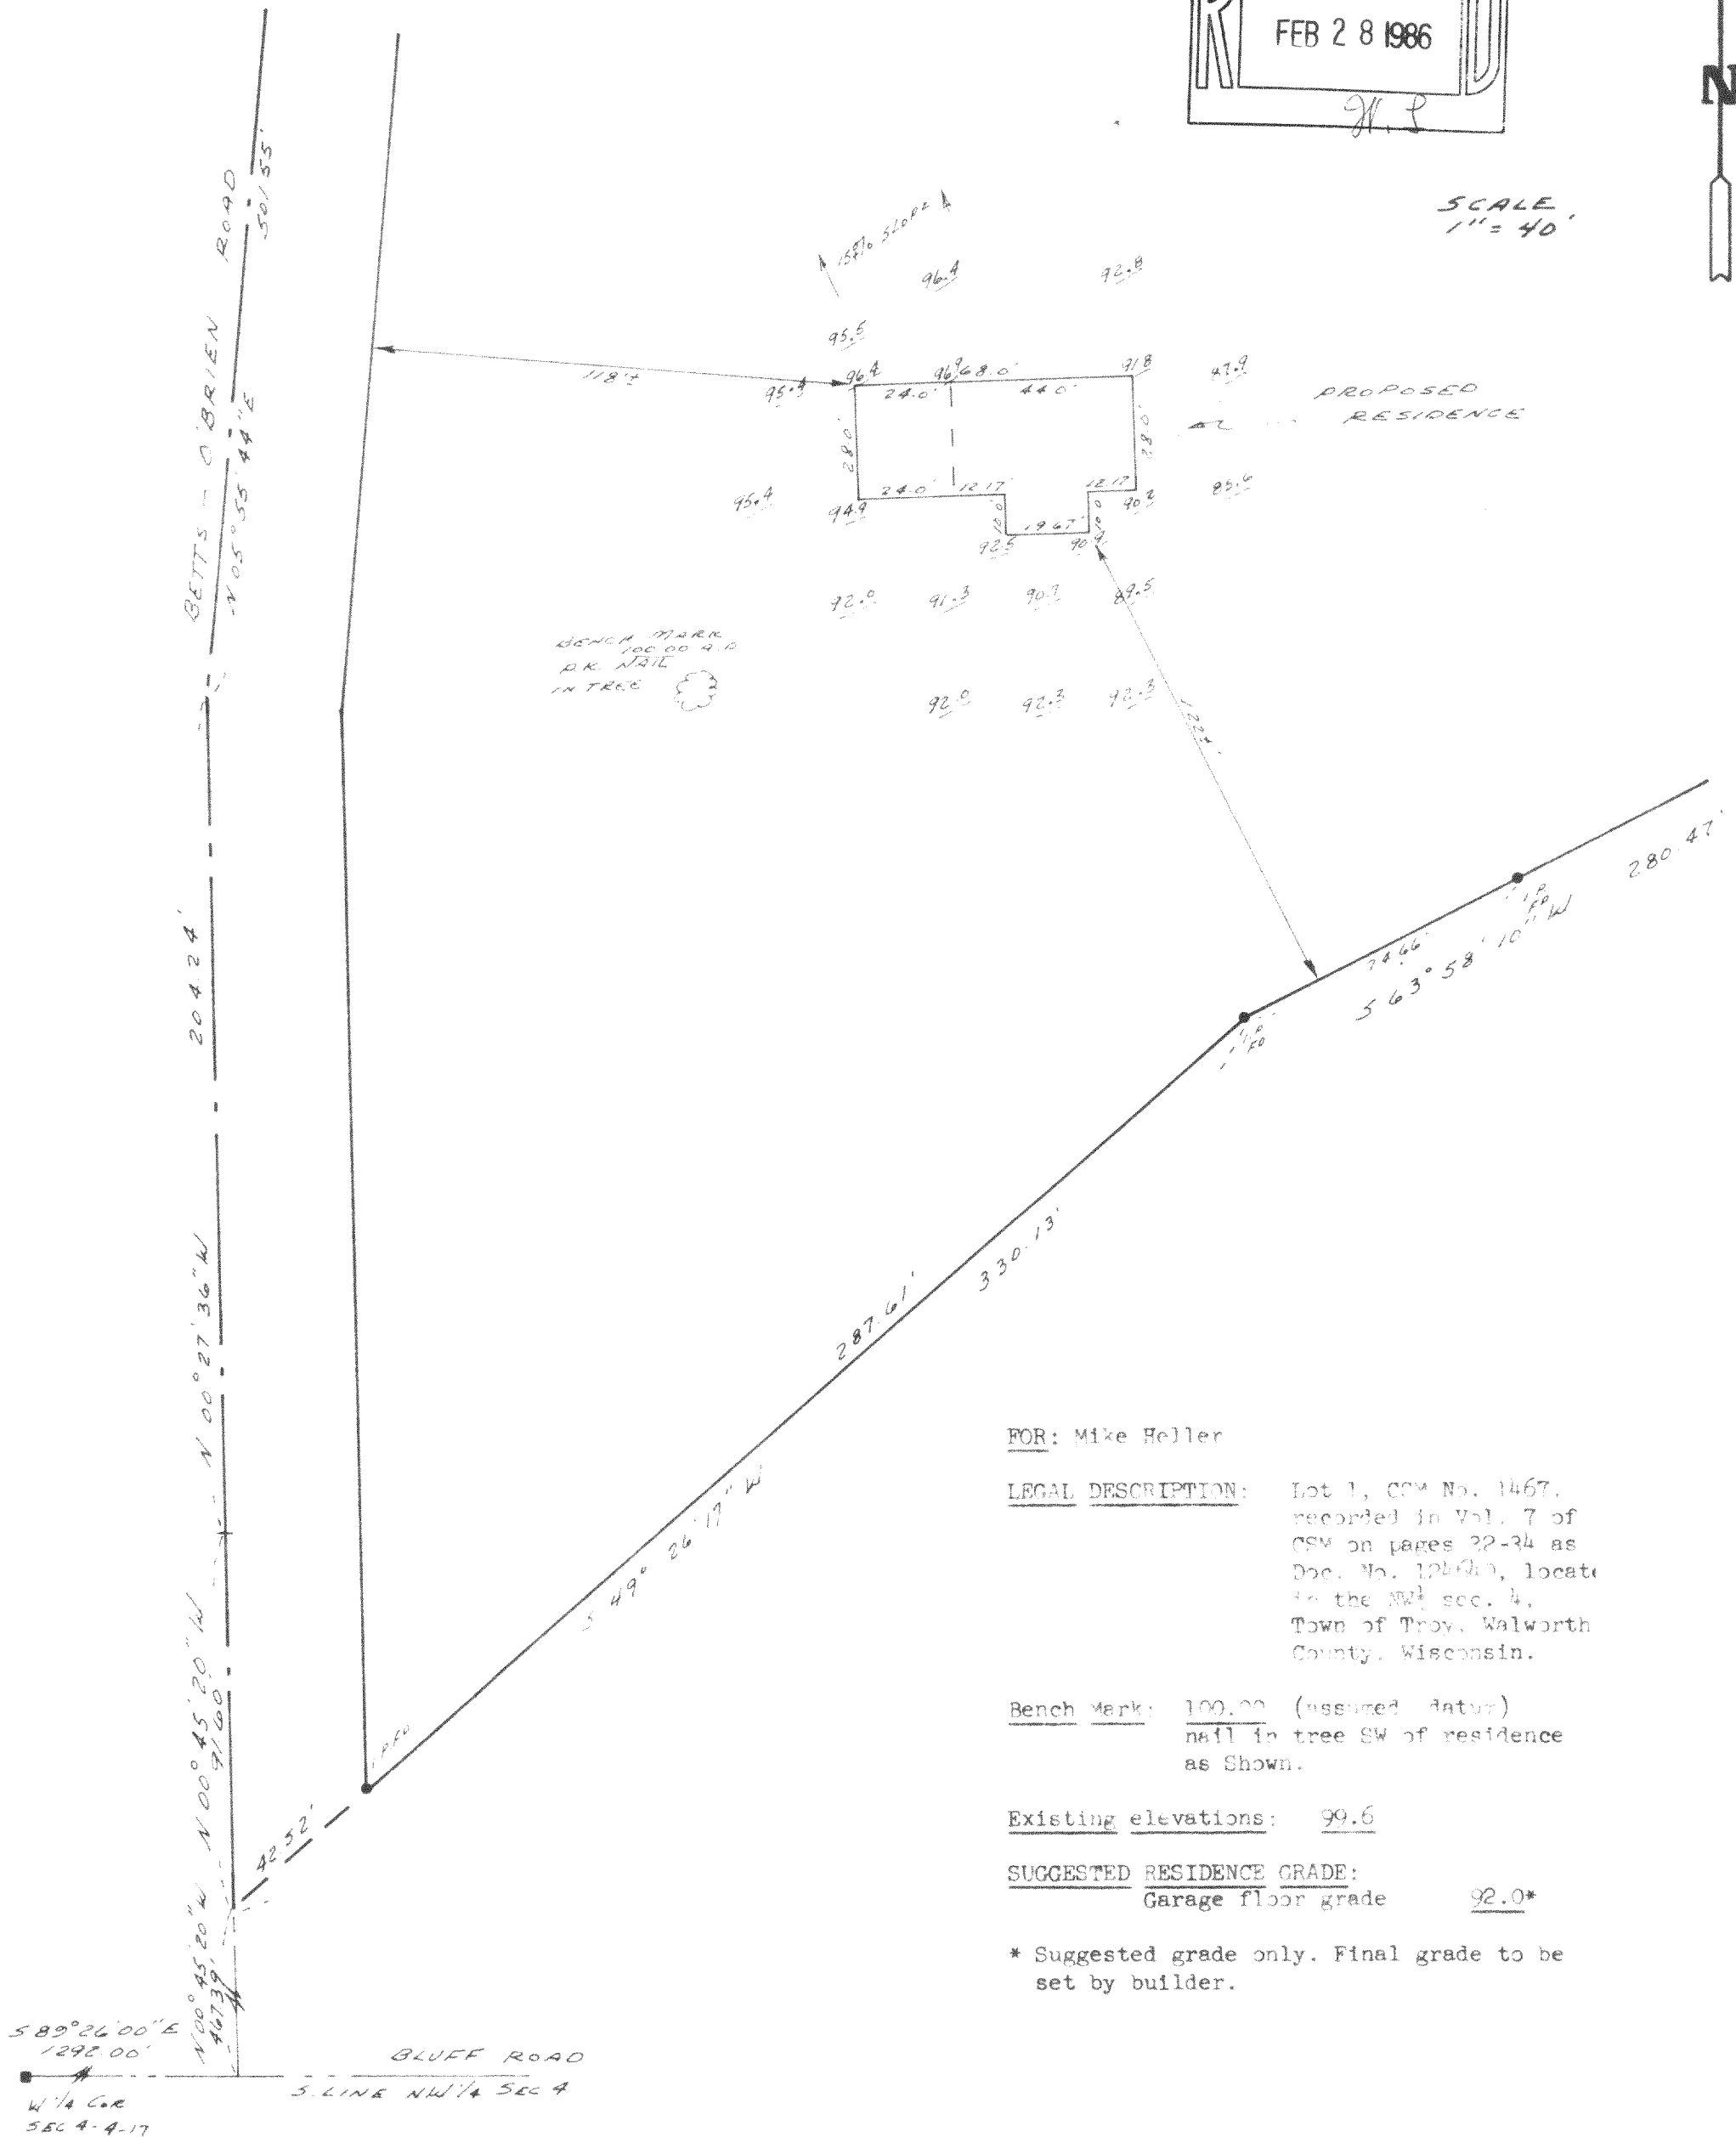

FOR: Mike Heller

LEGAL DESCRIPTION: Lot 1, CSM No. 1467, recorded in Vol. 7 of CSM on pages 22-34 as Doc. No. 124610, located in the NW 1/4 sec. 4, Town of Troy, Walworth County, Wisconsin.

Bench Mark: 100.00 (assumed datum) nail in tree SW of residence as shown.


Existing elevations: 99.6

SUGGESTED RESIDENCE GRADE:
Garage floor grade 92.0*

* Suggested grade only. Final grade to be set by builder.

I, Gary L. Majewski, do hereby certify that I am a duly Licensed Surveyor in the State of Wisconsin and that the information shown on this plat is true and correct to the best of my knowledge and belief.

Witness my hand and seal this 1st day of January, 1986.

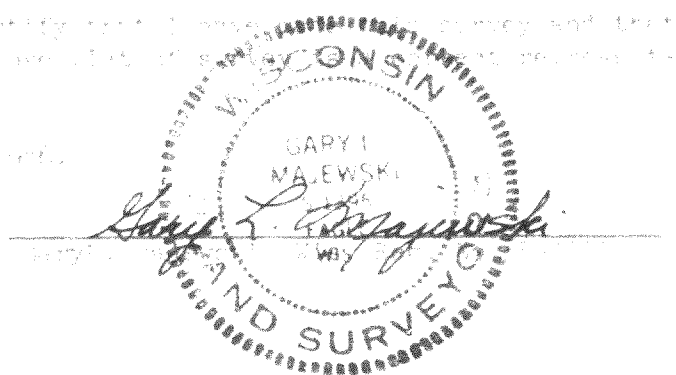

417-219